



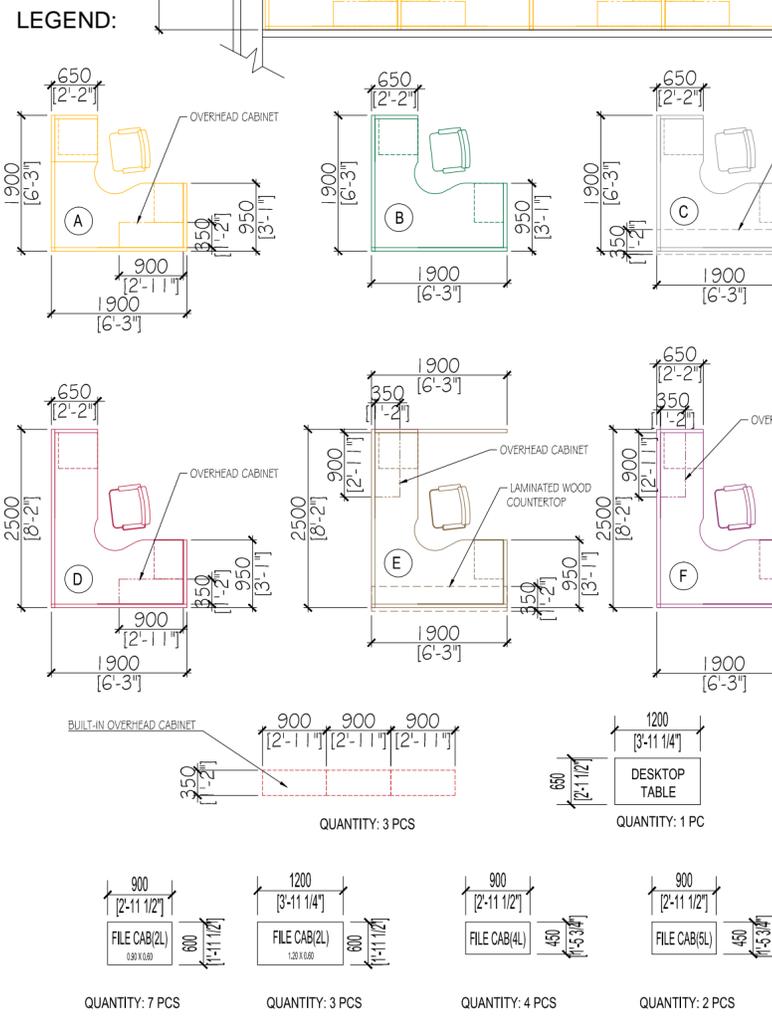

FACILITY MANAGEMENT

WARNING:
This document is the property of the U.S. Government. Further reproduction and/or distribution is prohibited without the express written permission of:
FOREIGN BUILDING OPERATIONS
U.S. Department of State, Washington, DC 20522-0620
Information on this document is not to be altered except with the written approval of the individual whose seal appears hereon.

**SENSITIVE
BUT
UNCLASSIFIED**

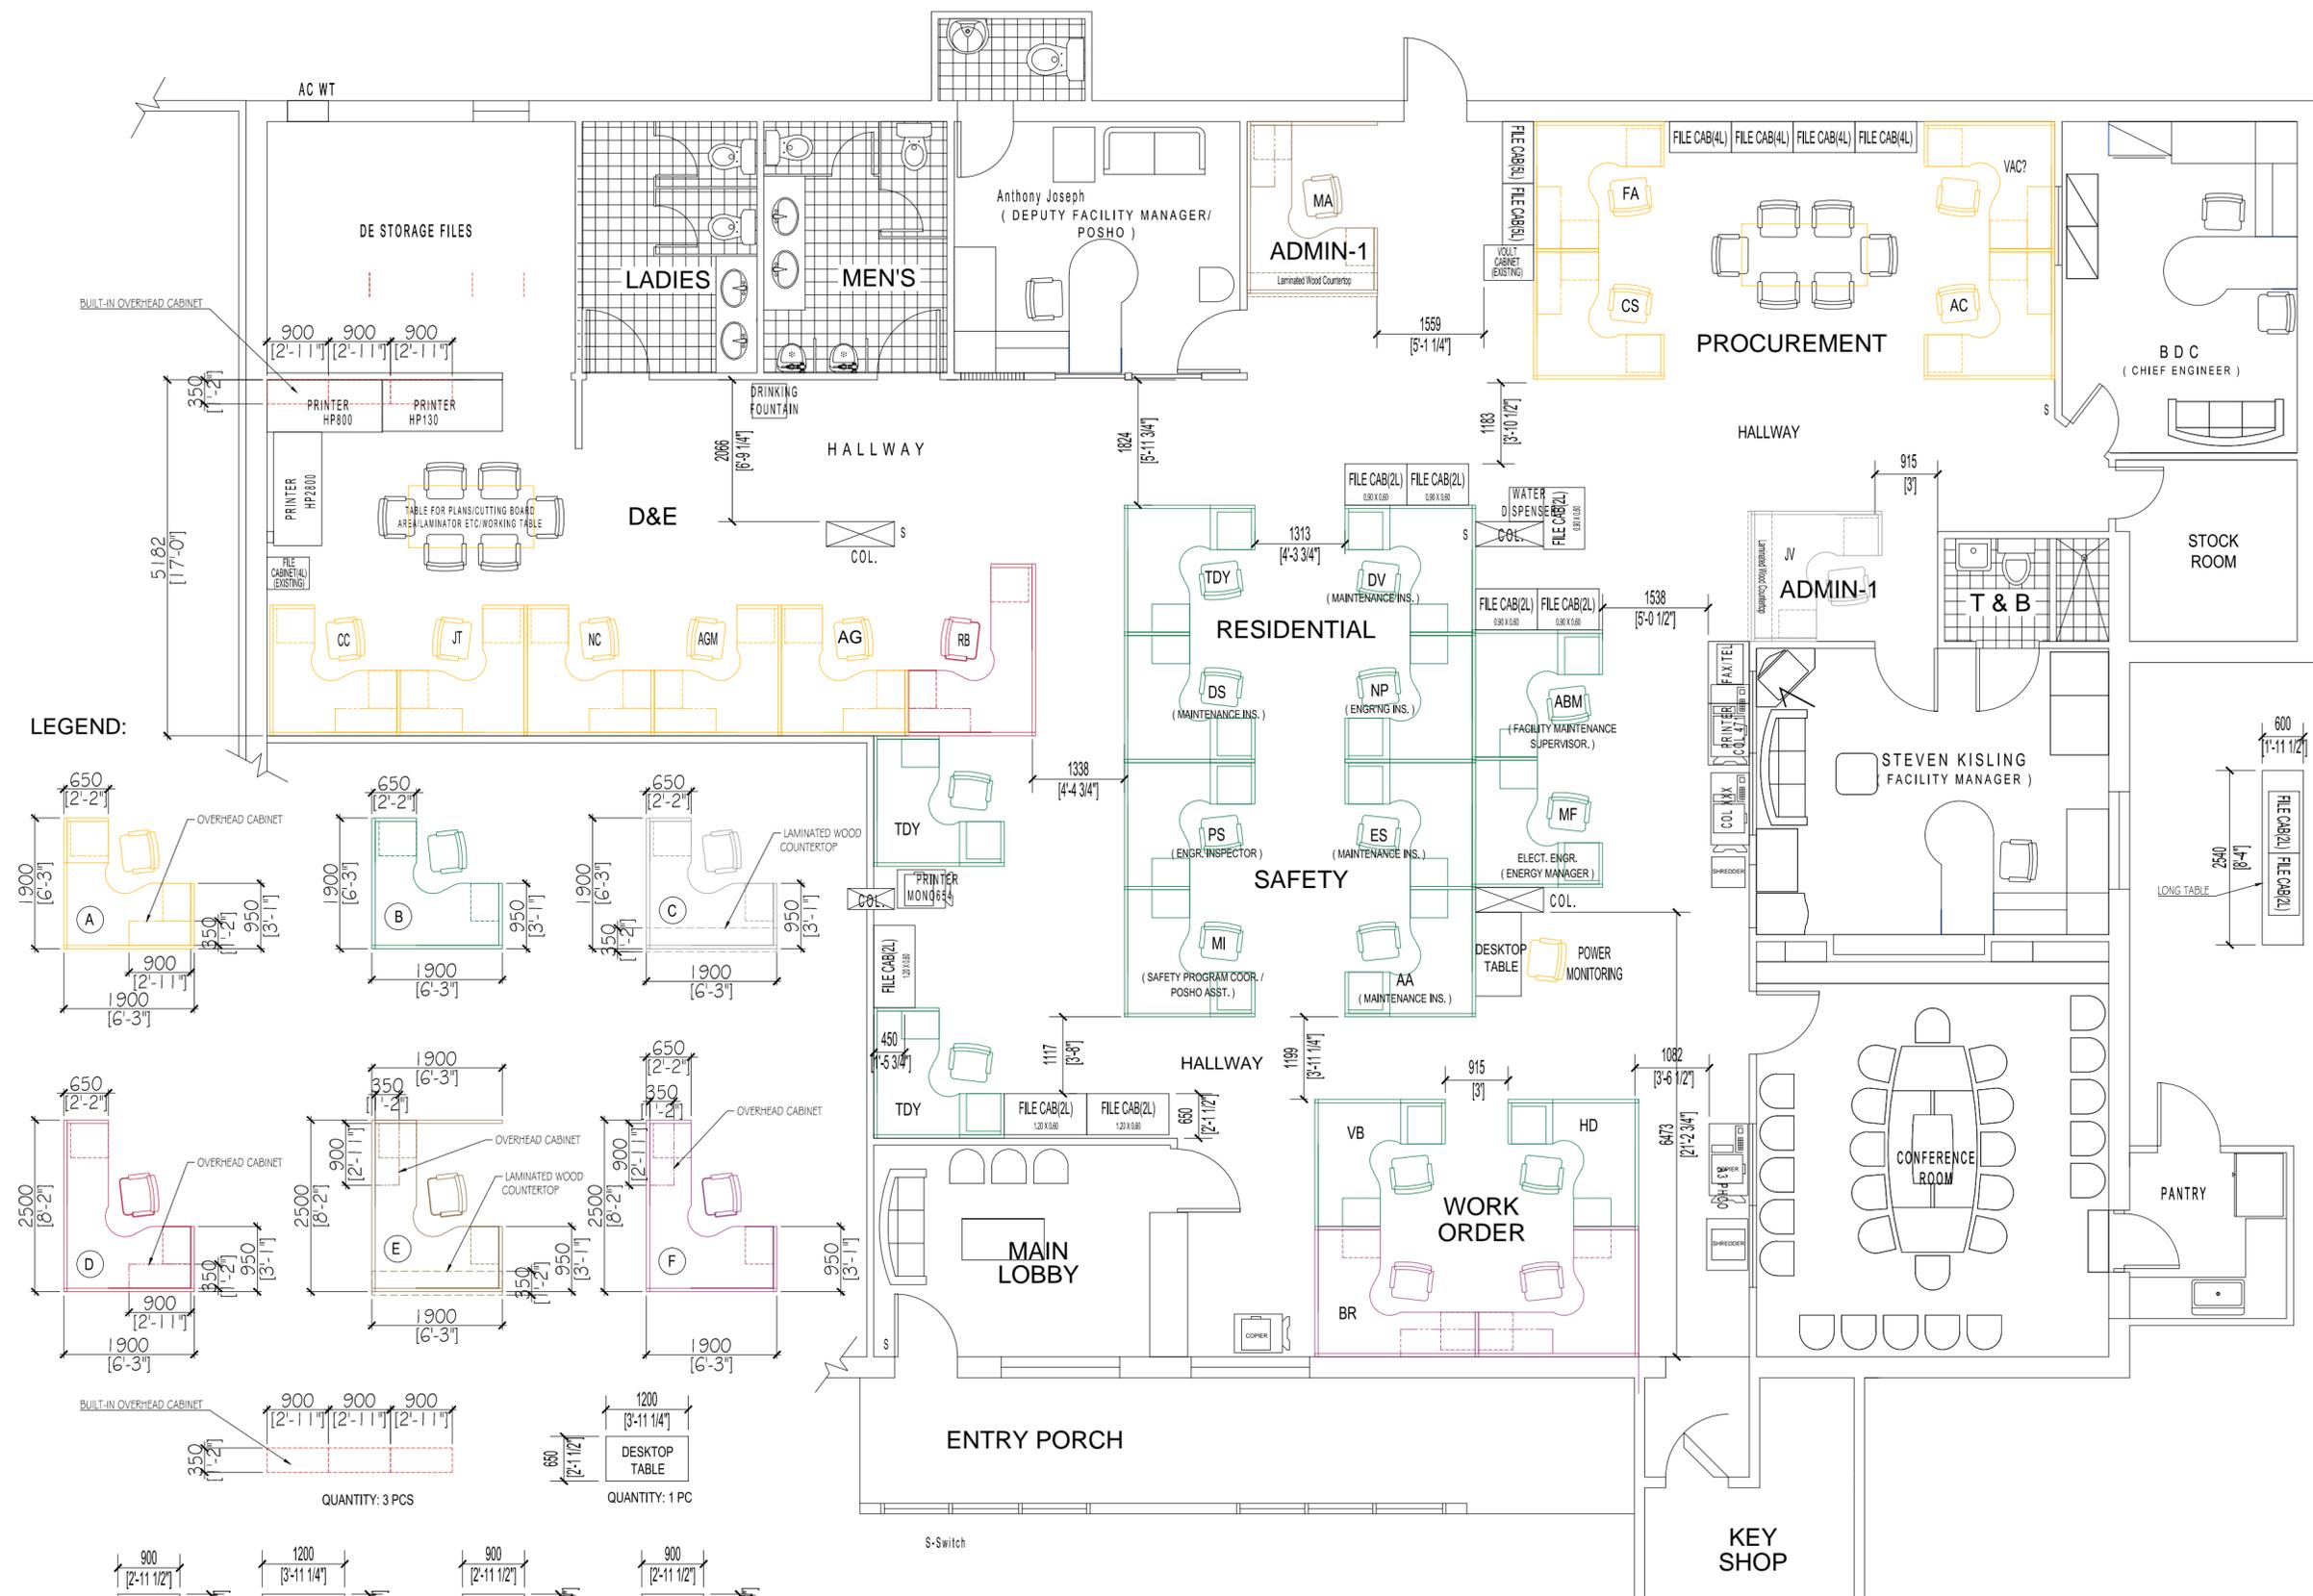

A
A-1
**RE-ARRANGEMENT OF MODULAR WORKSTATIONS
PROPOSED FLOOR PLAN**
SCALE 1:70M

RevNo	Revision note	Date	Sign.

Project Title
**PROPOSED RE-ARRANGEMENT OF
MODULAR WORKSTATIONS
AT FACILITY MANAGEMENT OFFICE**

Location
SEAFRONT COMPOUND

Release For Construction:
FMM FMS

SHEET CONTENT
PROPOSED FLOOR PLAN

Phase
CONCEPT 35% 60% 90% 100% FINAL

Date 08-17-15	CADD File Name
Designed	Drawn By JTICK
Checked AGMRPB	Drawing Number
Project Number	Sheet Number A-1
Contract No.	