



WARNING:
This document is the property of the U.S. Government. Further reproduction and/or distribution is prohibited without the express written permission of:
FOREIGN BUILDING OPERATIONS
U.S. Department of State, Washington, DC, 20522-0600
Information on this document is not to be altered except with the written approval of the individual whose seal appears hereon.

**SENSITIVE
BUT
UNCLASSIFIED
A-001**

19mm thk. POLISHED GRANITE
OR APPROVED EQUAL
COUNTERTOP & BACKSPLASH

NEW 316 SST SINGLE BOWL
UNDERMOUNT KITCHEN SINK
W/ FINISH WITH LEVER
FAUCET IN POLISHED
CHROME FINISH

OUTLINE OF OVERHEAD
CABINET

NEW 300MM X 300MM
UNGLAZED CERAMIC
FLOOR TILES (VERIFY
COLOR-1)

NEW WOODEN LOUVER
DOOR W/ VISION GLASS
PANEL (SEE SCHEDULE OF
DOORS)

NEW DOUBLE SLIDING DOOR
IN ANALOK FRAME FINISH
(SEE SCHEDULE OF DOORS)

NEW SST PAPER HOLDER
6mm thk. x 600mm(w) x 900(d)
FACIAL MIRROR IN ANALOK
FRAME FINISH

NEW CERAMIC WALL HUNG
LAVATORY, COLOR WHITE
W/ LEVER FAUCET IN POLISHED
CHROME FINISH

NEW SST BIDET

NEW SST SHOWER FITTINGS
W/ BATH SPOUT

NEW CERAMIC WATERCLOSET,
COLOR WHITE

NEW SST FLOOR DRAIN

NEW SST SHOWER ROD

NEW 300MMX 300MM
UNGLAZED CERAMIC
FLOOR TILES (VERIFY
COLOR-2)


NEW SST TOWEL BAR


NEW SST TISSUE HOLDER

NEW WOODEN LOUVER
DOOR (SEE SCHEDULE OF
DOORS)

LEGEND:

WALL LEGENDS:

 -  SHEAR WALL (EXISTING) - TO REMAIN
-  EXISTING DRYWALL PARTITION
-  NEW GYPSUM BOARD/ DRYWALL PARTITION
-  NEW CHB WALL
-  PIPE CHASE

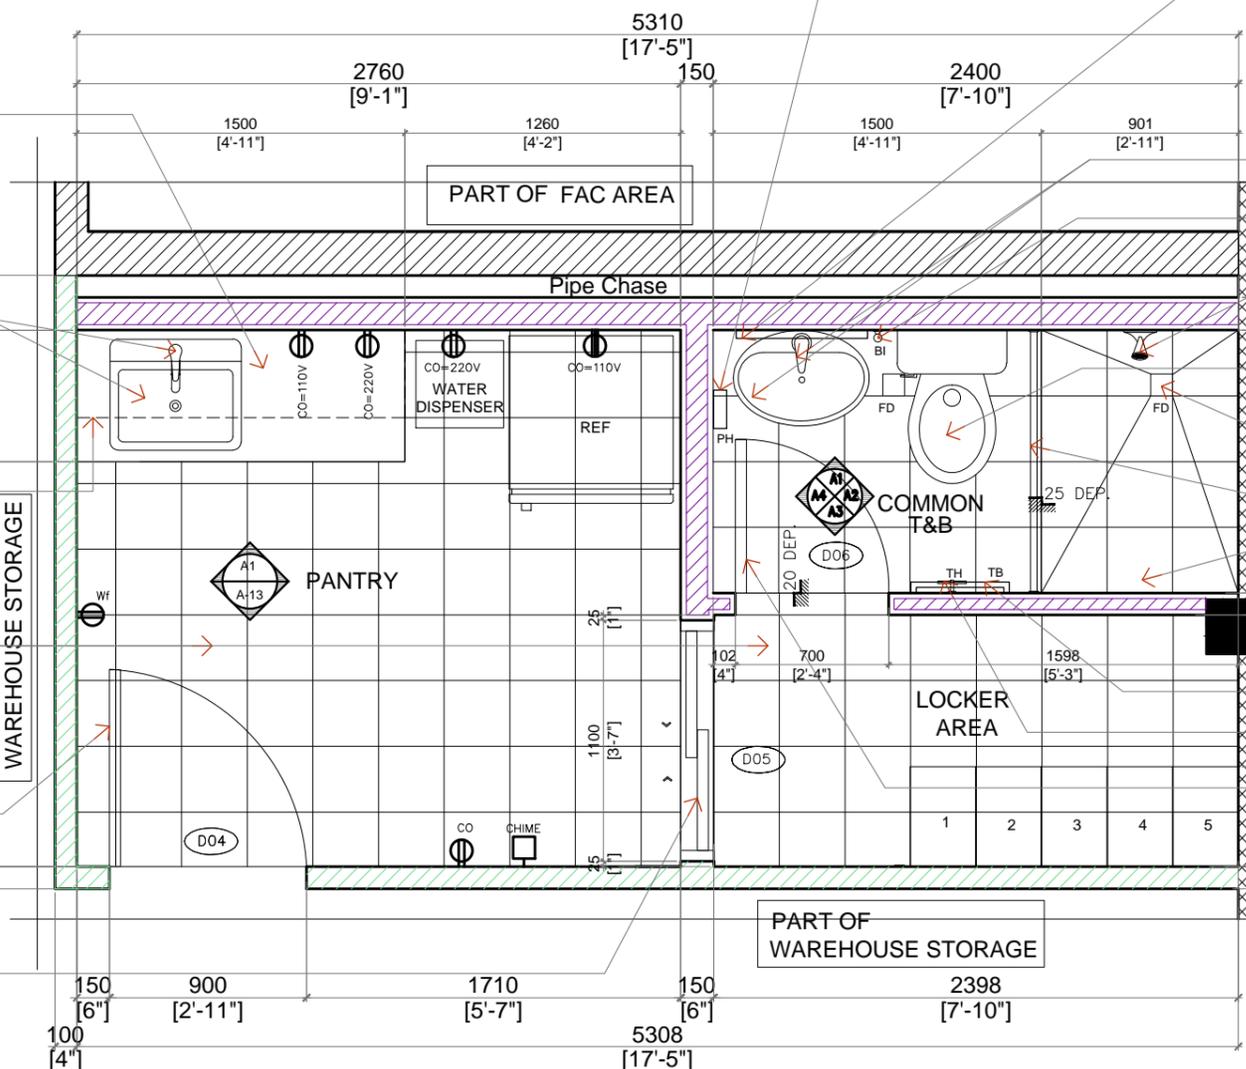

A
A-12 SCALE: 1:30M
**PANTRY & COMMON TOILET
ENLARGED FLOOR PLAN**

RevNo	Revision note	Date	Sign.

Project Title

REFURBISHMENT OF
OEXP WAREHOUSE
OFFICE

Location
P&S EXPENDABLE
WAREHOUSE BUILDING
SEAFRONT COMPOUND

Release For Construction:

Phase FMS

SHEET CONTENT

ENLARGED FLOOR PLAN
OF PANTRY & COMMON
TOILET

Phase

CONCEPT 35% 60% 90% 100% FINAL

Date 9-2-15 CADD File Name

Designed Drawn By MJT

Checked AGM/RPB Drawing Number

Project Number Sheet Number A-12

Contract No.