




WARNING:
This document is the property of the U.S. Government. Further reproduction and/or distribution is prohibited without the express written permission of:
FOREIGN BUILDING OPERATIONS
U.S. Department of State, Washington, DC, 20522-0620
Information on this document is not to be altered except with the written approval of the individual whose seal appears hereon.


**SENSITIVE
BUT
UNCLASSIFIED
A-001**

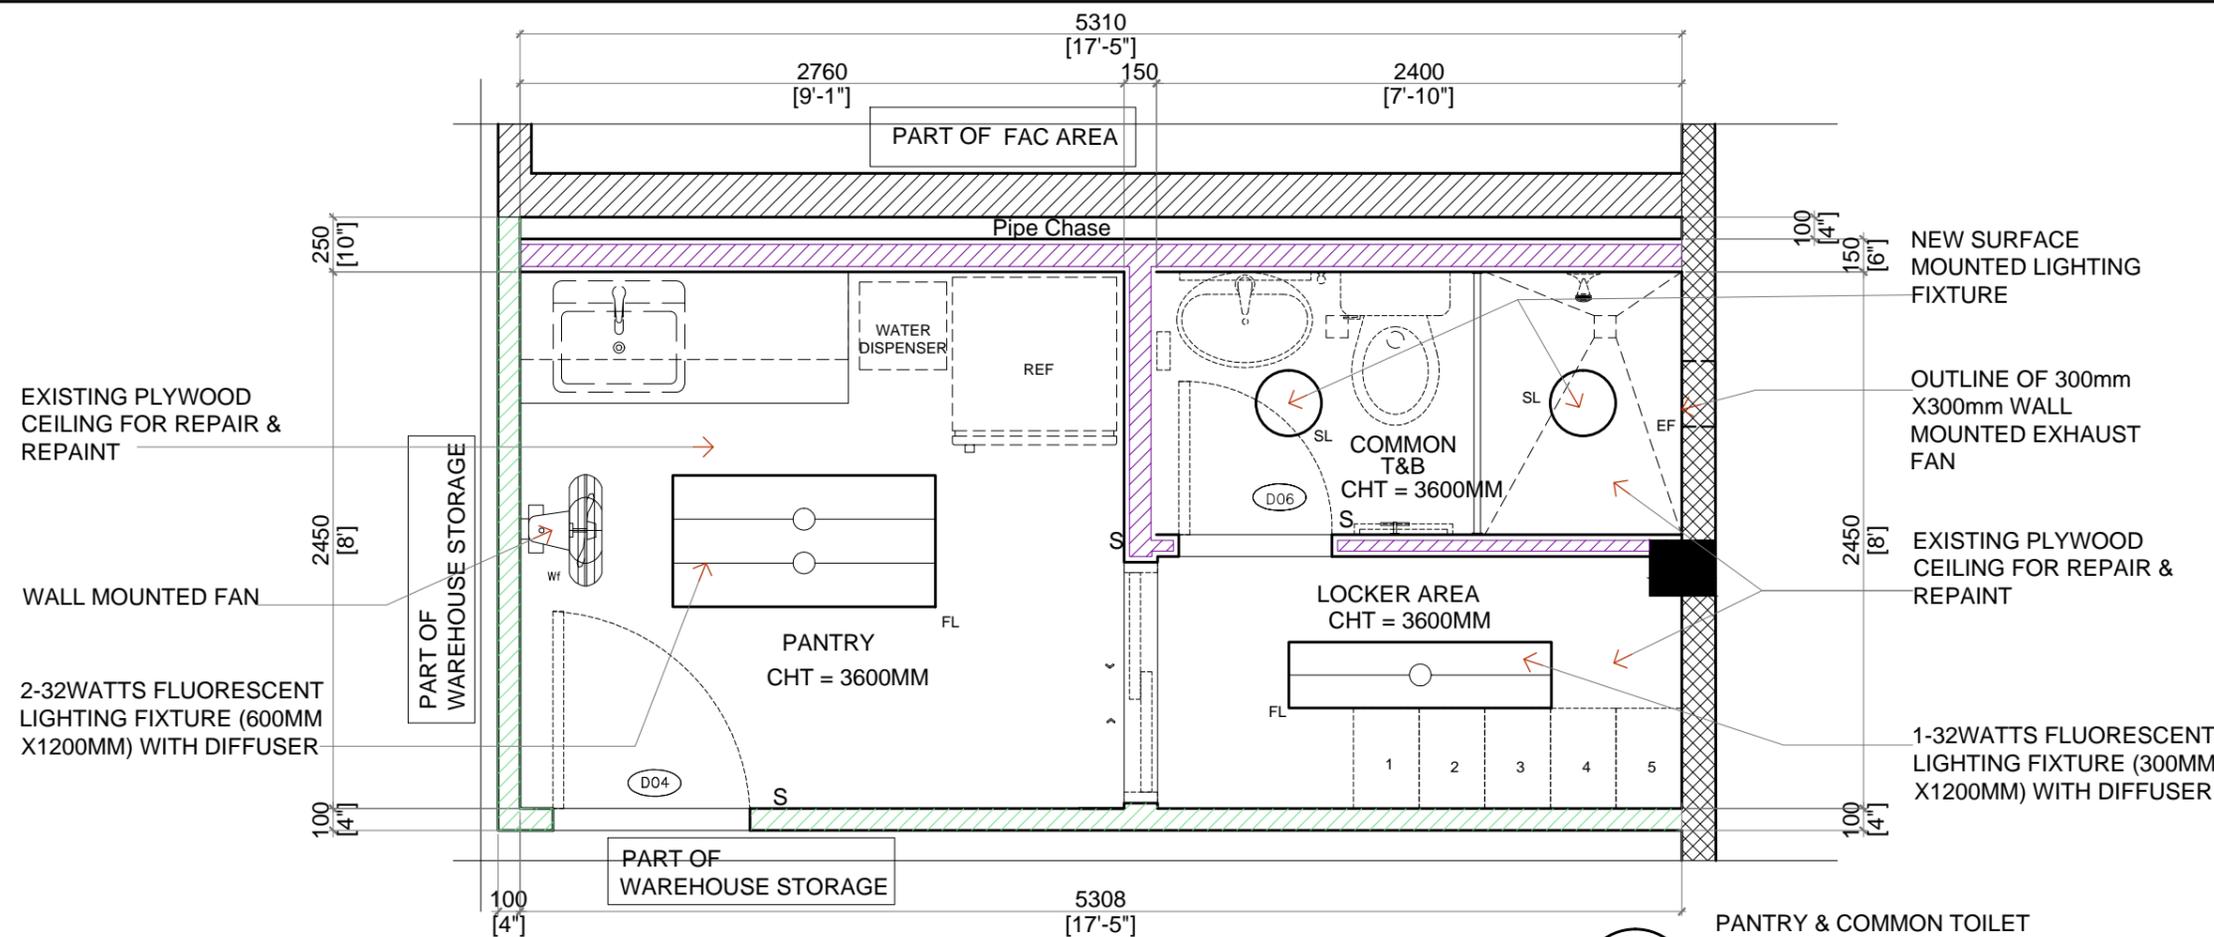

**PANTRY & COMMON TOILET
REFLECTED CEILING PLAN**

A
A-13

SCALE: 1:30M

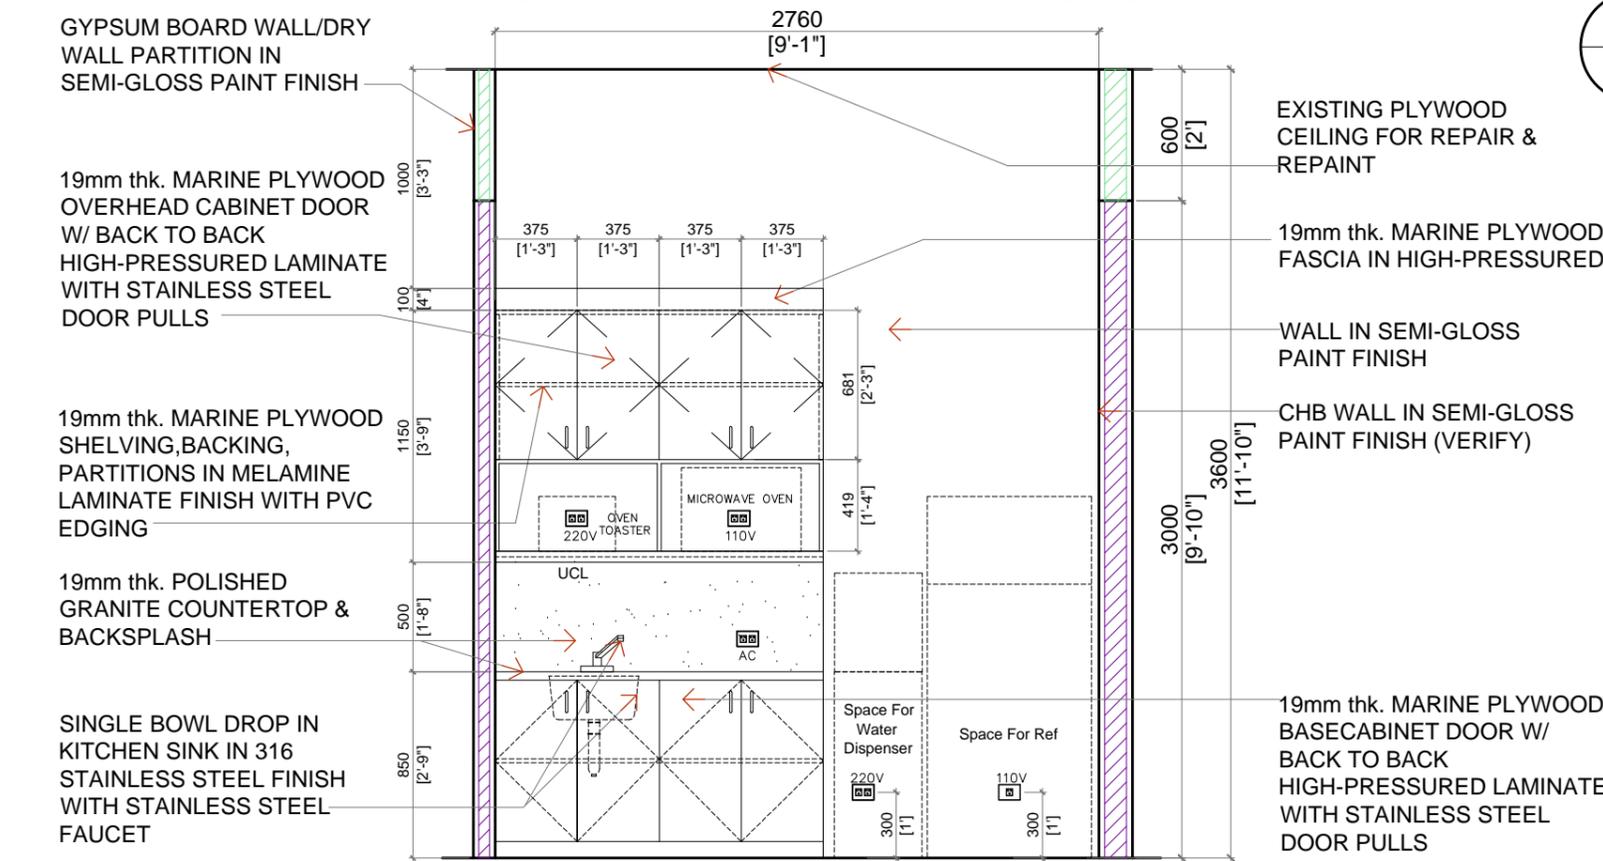

A1
A-13

**(PROPOSED PANTRY)
ELEVATION/SECTION**

SCALE: 1:30M

RevNo	Revision note	Date	Sign.

Project Title

**REFURBISHMENT OF
OEXP WAREHOUSE
OFFICE**

Location
**P&S EXPENDABLE
WAREHOUSE BUILDING
SEAFRONT COMPOUND**

Release For Construction:

Phase: FMS

SHEET CONTENT

**REFLECTED CEILING PLAN,
ELEVATION/SECTION OF PANTRY**

Phase:

CONCEPT	35%	60%	90%	100%	FINAL

Date: 8-28-15 CADD File Name:

Designed: Drawn By: MJT

Checked: AGM/RPB Drawing Number:

Project Number: Sheet Number: A-13

Contract No.: