




WARNING:
This document is the property of the U.S. Government. Further reproduction and/or distribution is prohibited without the express written permission of:
FOREIGN BUILDING OPERATIONS
U.S. Department of State, Washington, DC, 20522-0620
Information on this document is not to be altered except with the written approval of the individual whose seal appears hereon.

**SENSITIVE
BUT
UNCLASSIFIED**

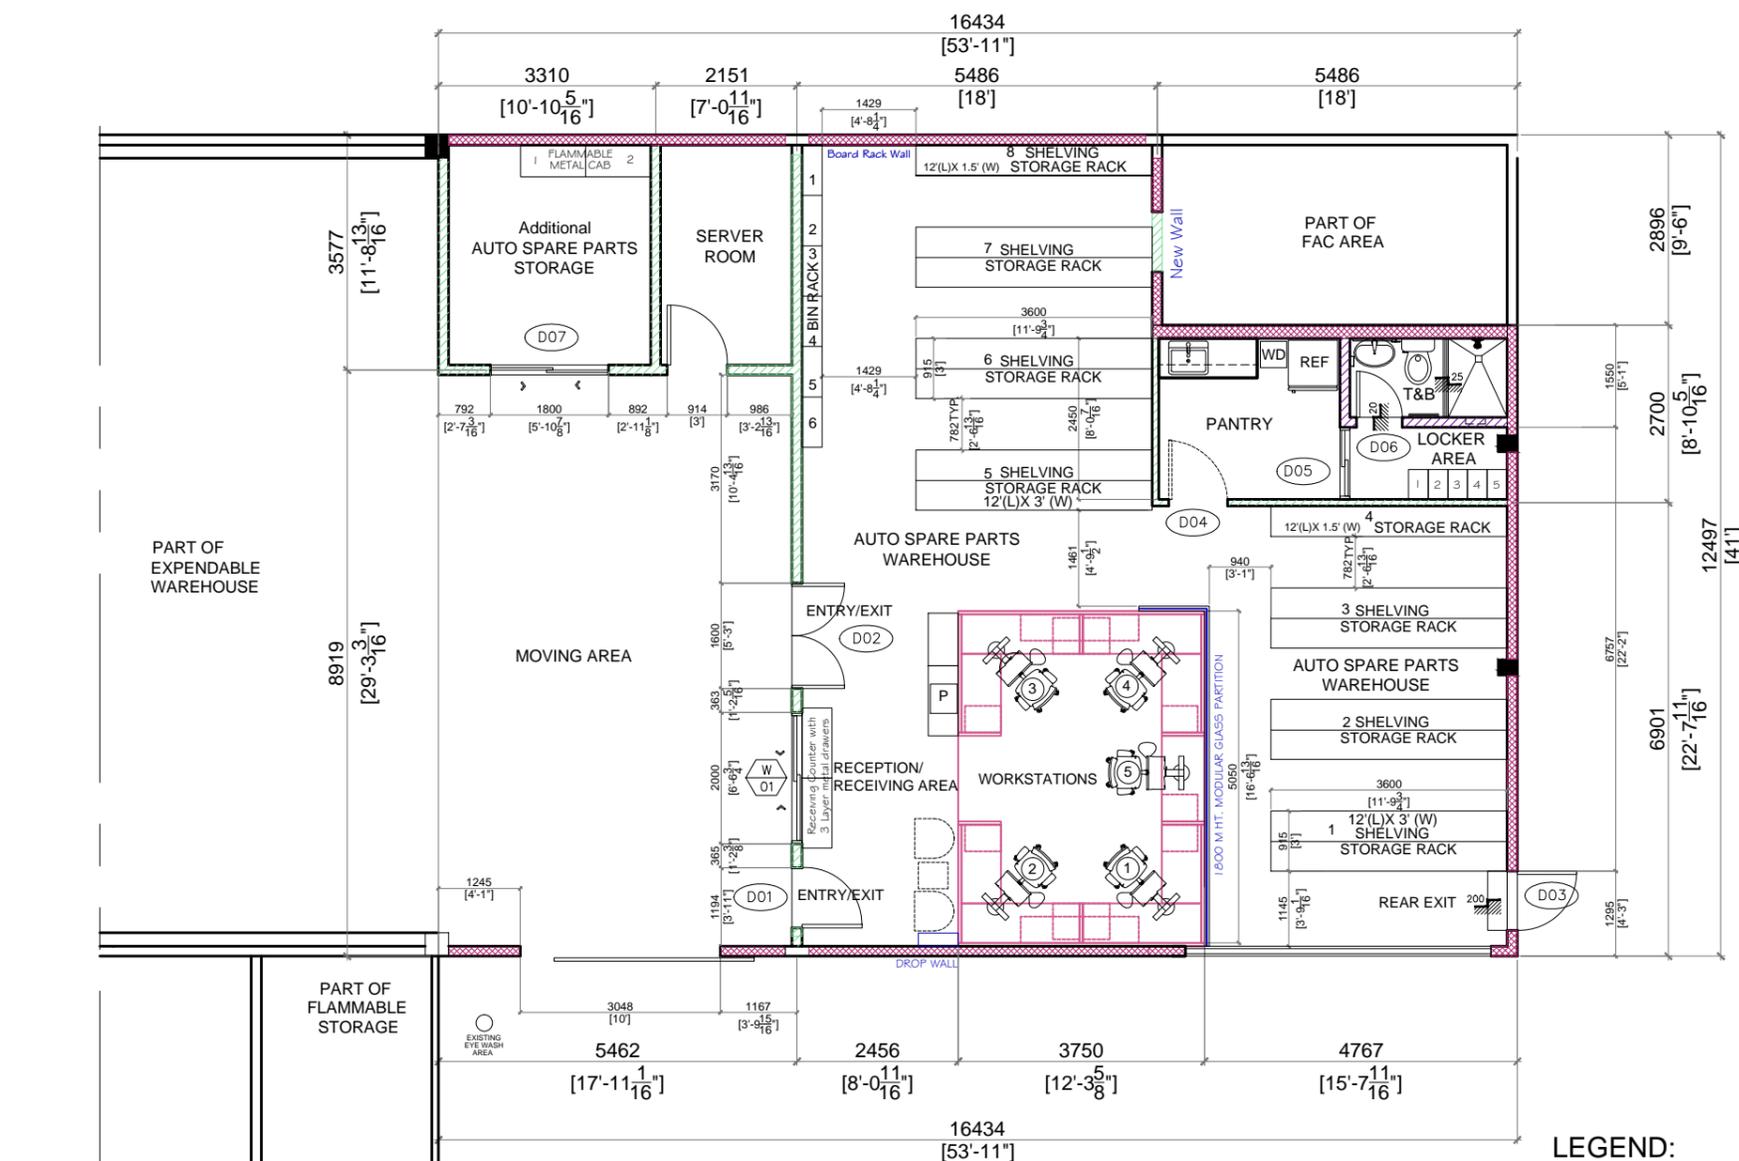

P&S EXPENDABLE WAREHOUSE
PROPOSED FLOOR PLAN
SCALE 1:100 M

LEGEND:

WALL LEGENDS:

- SHEAR WALL (EXISTING) - TO REMAIN
- NEW GYPSUM BOARD WALL TO BE INSTALLED
- NEW CHB WALL TO BE INSTALLED
- NEW 1800 M HT. MODULAR GLASS PARTITION

DOORS & WINDOWS LEGENDS:

- NEW WINDOWS
- NEW DOORS

NOTE:
VERIFY ACTUAL
DIMENSIONS ON SITE

RevNo	Revision note	Date	Sign.

Project Title

**REFURBISHMENT OF
OEXP WAREHOUSE
OFFICE**

Location
**P&S EXPENDABLE
WAREHOUSE BUILDING
SEAFRONT COMPOUND**

Release For Construction:

Phase: FMS

SHEET CONTENT

PROPOSED FLOOR PLAN

Phase:

CONCEPT 35% 60% 90% 100% FINAL

Date: 8-28-15 CADD File Name:

Designed: Drawn By: MJT

Checked: AGM/RPB Drawing Number:

Project Number: Sheet Number: A-2

Contract No.: