



**WARNING:**  
This document is the property of the U.S. Government. Further reproduction and/or distribution is prohibited without the express written permission of:  
FOREIGN BUILDING OPERATIONS  
U.S. Department of State, Washington, DC, 20522-0620  
Information on this document is not to be altered except with the written approval of the individual whose seal appears hereon.

**SENSITIVE  
BUT  
UNCLASSIFIED**


**SCOPE OF WORK:  
LEGEND:**

**WALL LEGENDS:**

-  SHEAR WALL (EXISTING) - TO REMAIN
-  NEW GYPSUM BOARD WALL TO BE INSTALLED

**FLOOR LEGEND:**

-   INSTALL NEW 300MMX 300MM VINYL TILES (VERIFY SIZE)

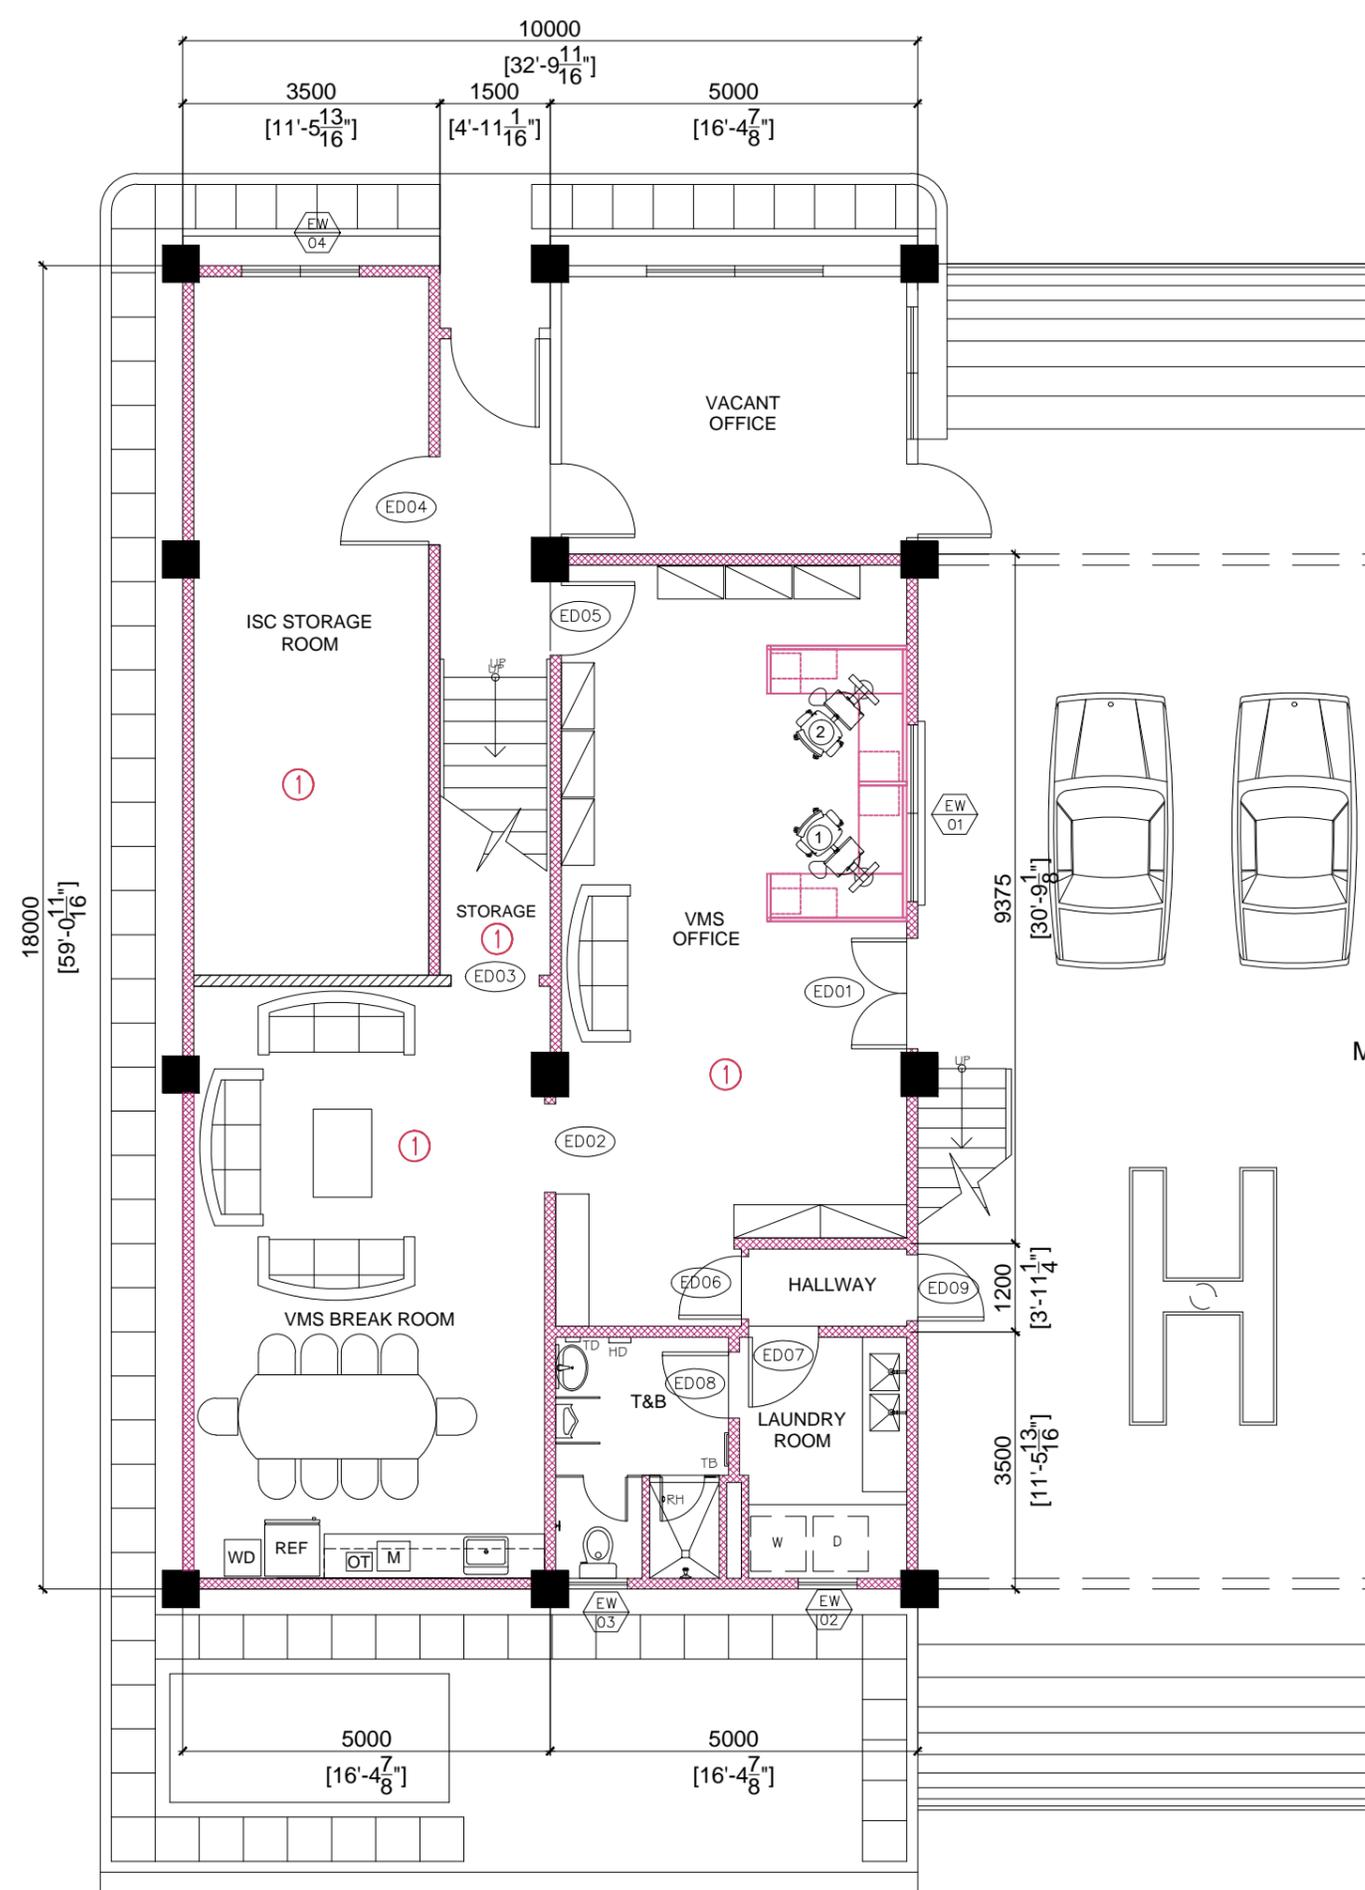

**VMS BUILDING  
PROPOSED GROUND FLOOR PLAN**  
SCALE 1:100 M


RevNo	Revision note	Date	Sign.

Project Title  
**REPAIR OF VMS OFFICE,  
GROUND FLOOR  
@ VMS BUILDING**

Location  
**SEAFRONT COMPOUND**

Release For Construction:	
FMM	FMS

SHEET CONTENT  
**PROPOSED GROUND FLOOR PLAN  
& SCOPE OF WORKS**

Phase	CONCEPT	35%	60%	90%	100%	FINAL
-------	---------	-----	-----	-----	------	-------

Date	8-28-15	CADD File Name	
Designed		Drawn By	MJT
Checked	AGM/RPB	Drawing Number	
Project Number		Sheet Number	A-2
Contract No.			