



United States Department of State
OVERSEAS BUILDINGS OPERATIONS
Washington, D.C.

IMPROVEMENTS TO WAREHOUSE

EMBASSY OF THE UNITED STATES OF AMERICA
ASUNCION, PARAGUAY

WARNING: This document is the property of the U.S. Government. Further reproduction and/or distribution is prohibited without the express written permission of Overseas Buildings Operations, U.S. Department of State, Washington, DC 20522-4850. Information on this document is not to be altered except with the written approval of the individual whose seal appears hereon.


GENERAL NOTES

A. DRAWING SHEET FA101 IS A NEW SHEET TO BE INCLUDED AS PART OF LEASED WAREHOUSE BID DOCUMENTS. ELECTRICAL CONTRACTOR TO INCLUDE ALL NEW WORK AS WELL AS REMOVAL OF EXISTING DEVICES SHOWN HERE-IN AS PART OF THE LEASED WAREHOUSE BID CONTRACT.

SHEET KEYNOTES

- EXISTING FIRE ALARM DEVICES TO BE REMOVED AND DISPOSED OF OFF SITE.
- PROVIDE AND INSTALL NEW FIRE ALARM DEVICE TO MATCH EXISTING AND COMPATIBLE WITH EXISTING PANEL. EXTEND EXISTING FIRE ALARM BRANCH CIRCUIT AND CONNECT COMPLETE.
- PROVIDE AND INSTALL NEW FIRE ALARM HORN/STROBE, 185db, TO MATCH EXISTING AND COMPATIBLE WITH EXISTING PANEL.
- EXISTING FIRE ALARM DEVICE TO REMAIN.


CALLE

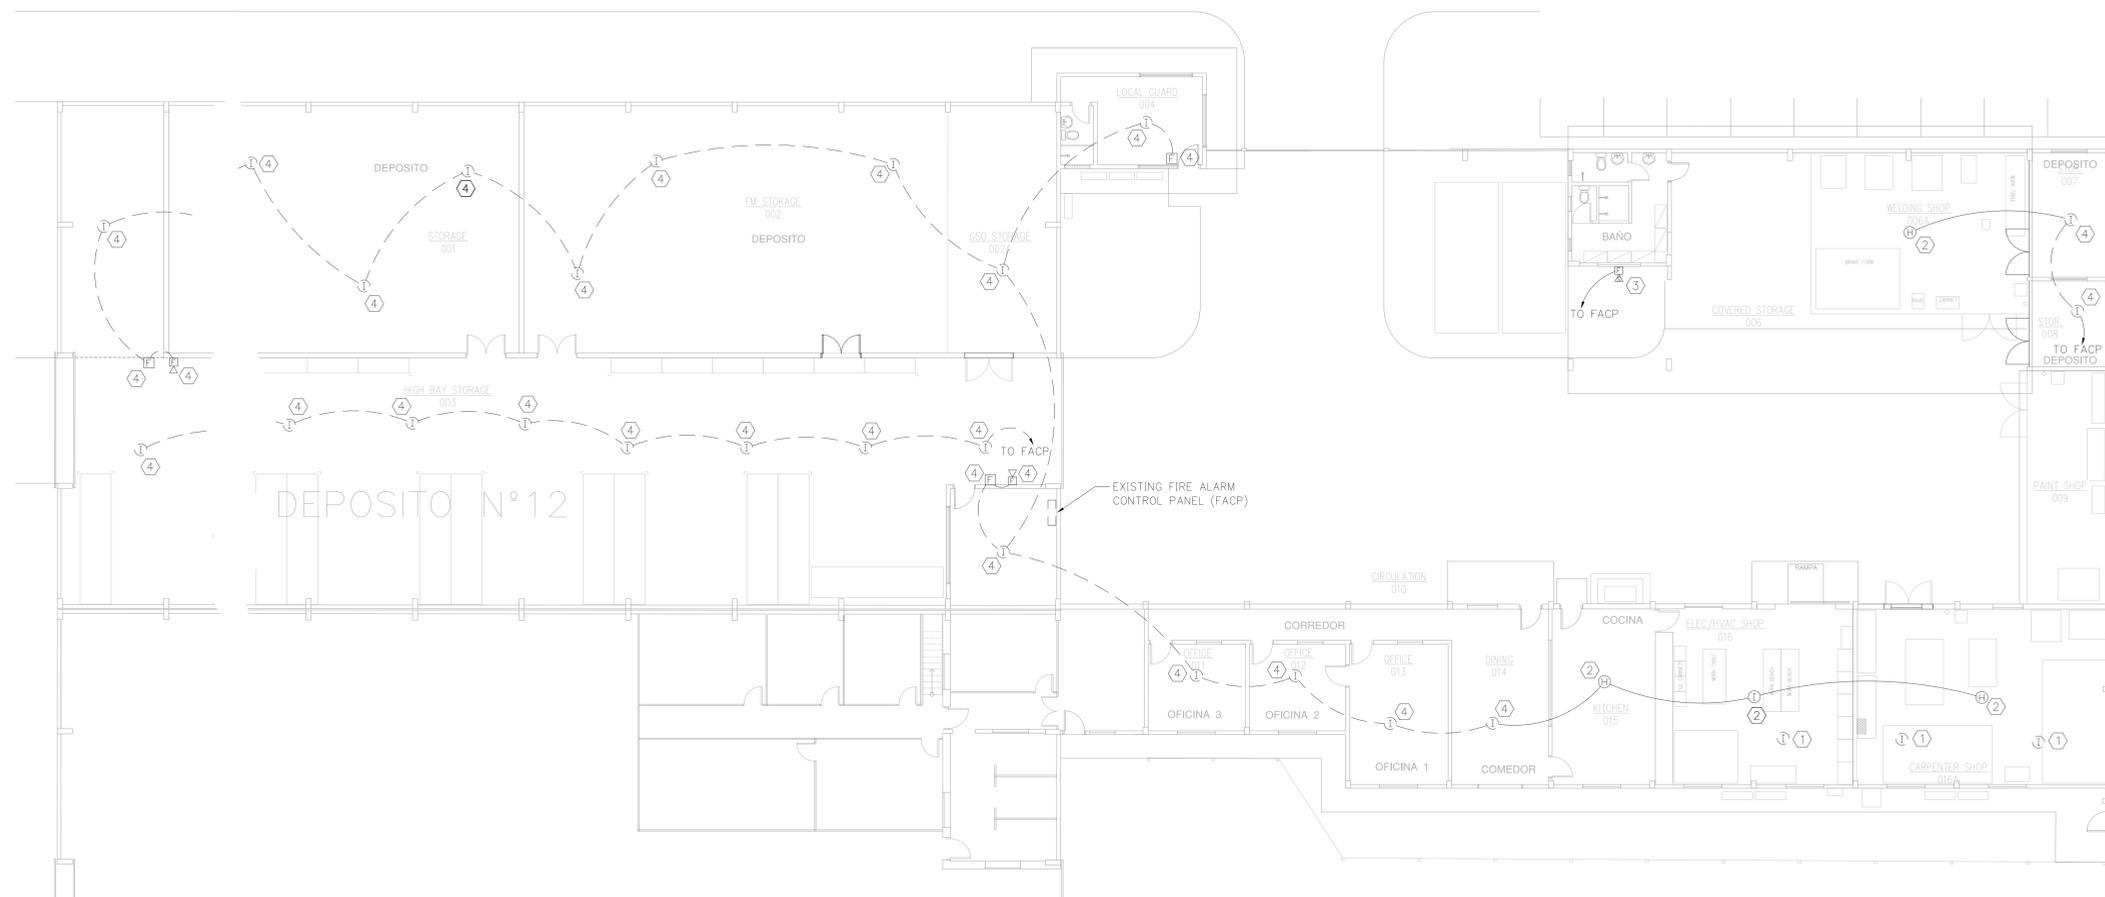

1 FIRE ALARM FLOOR PLAN
EF101 SCALE: 1:100

FIRE ALARM SYMBOL SCHEDULE

- EXISTING MANUAL FIRE ALARM STATION
- AUDIBLE/VISUAL FIRE ALARM DEVICE (HORN/STROBE)
- IONIZATION DETECTOR
- HEAT DETECTOR
- EXISTING TO BRANCH CIRCUIT REMAIN
- NEW BRANCH CIRCUIT

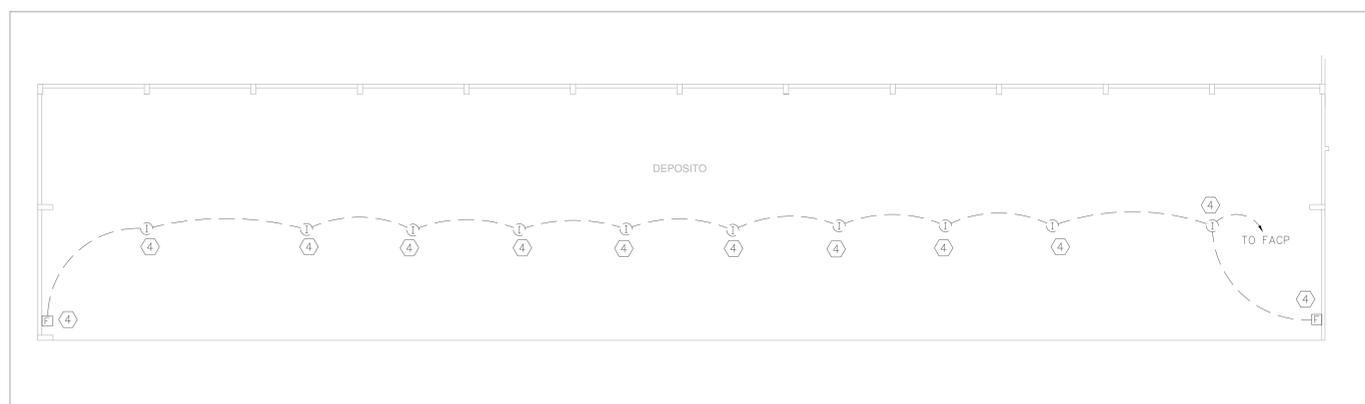

2 FIRE ALARM MEZZANINE PLAN
EF101 SCALE: 1:100

NORTH



File: G:\Projects\107\Design\Electrical\Temporary Warehouse\ASU-WHE-FA101.dwg TMR (SHEET NAME HERE)
 XREF: 'ASU-WHE-FA101' (DWG) 'ASU-WHE-FA101-1' (DWG) 'ASU-WHE-FA101-2' (DWG) 'ASU-WHE-FA101-3' (DWG)
 Last Saved Date and Time: 12 Jul 2016 10:03 am

Rev Number	Description	Date
Revisions		

ZGF 1223 SW Washington Street
Suite 200
Portland, OR 97205
T 503 224 3880
F 503 224 2482
www.zgf.com

Release For Construction: APPROVED

Drawing Title:
**LEASED WAREHOUSE
FIRE ALARM FLOOR PLAN**

OBO Project Number	Drawing Scale	Phase	30% CONSTRUCTION DOCUMENTS	100% CONSTRUCTION DOCUMENTS	FINAL
CADD File Name	ASU-WHE-FA101.dwg	AS NOTED	<input type="checkbox"/>	<input type="checkbox"/>	<input type="checkbox"/>

Date	11 JULY 2016	Sheet Number	WHE
Drawn By			FA101
Checked By			
Project Number	22657 01		
Classification			UNCLASSIFIED