

United States Department of State  
 OVERSEAS BUILDINGS OPERATIONS  
 Washington, D.C.

**KITCHEN  
 UPGRADE**  
 for  
**US EMBASSY  
 DILI, TIMOR - LESTE**

WARNING: This document is the property of the U.S. Government. Further reproduction and/or distribution is prohibited without the express written permission of: Overseas Buildings Operations, U.S. Department of State, Washington, DC, 20522-0602. Information on this document is not to be altered except with the written approval of the individual whose seal appears hereon.

Rev Number	Description	Date
Revisions		


**NCTS ENTERPRISES**  
 UNIPESOOAL LDA.  
 Office: Bidau Akadrihun, Dili, Timor-Leste  
 Mobile: (+670) 7361 3137; 7793 0415  
 E-mail: ncts@rocketmail.com

Release For Construction:  
 OBO/PE/PW OBO/PE/DE

Drawing Title  
**CMR FLOOR PLAN**

OBO Project Number 00000	Drawing Scale 1:100	Phase
CADD File Name USEMCAFO1	CADD Plot Scale 1:1	<input type="checkbox"/> CONCEPT <input type="checkbox"/> 30% <input type="checkbox"/> 60% <input type="checkbox"/> 90% <input type="checkbox"/> 100% <input type="checkbox"/> FINAL

(Seal)	Date 02052016	Sheet Number
	Drawn By MDC	<b>NOB D-01</b>
	Checked By MP	
	Project Number 0000	Classification UNCLASSIFIED

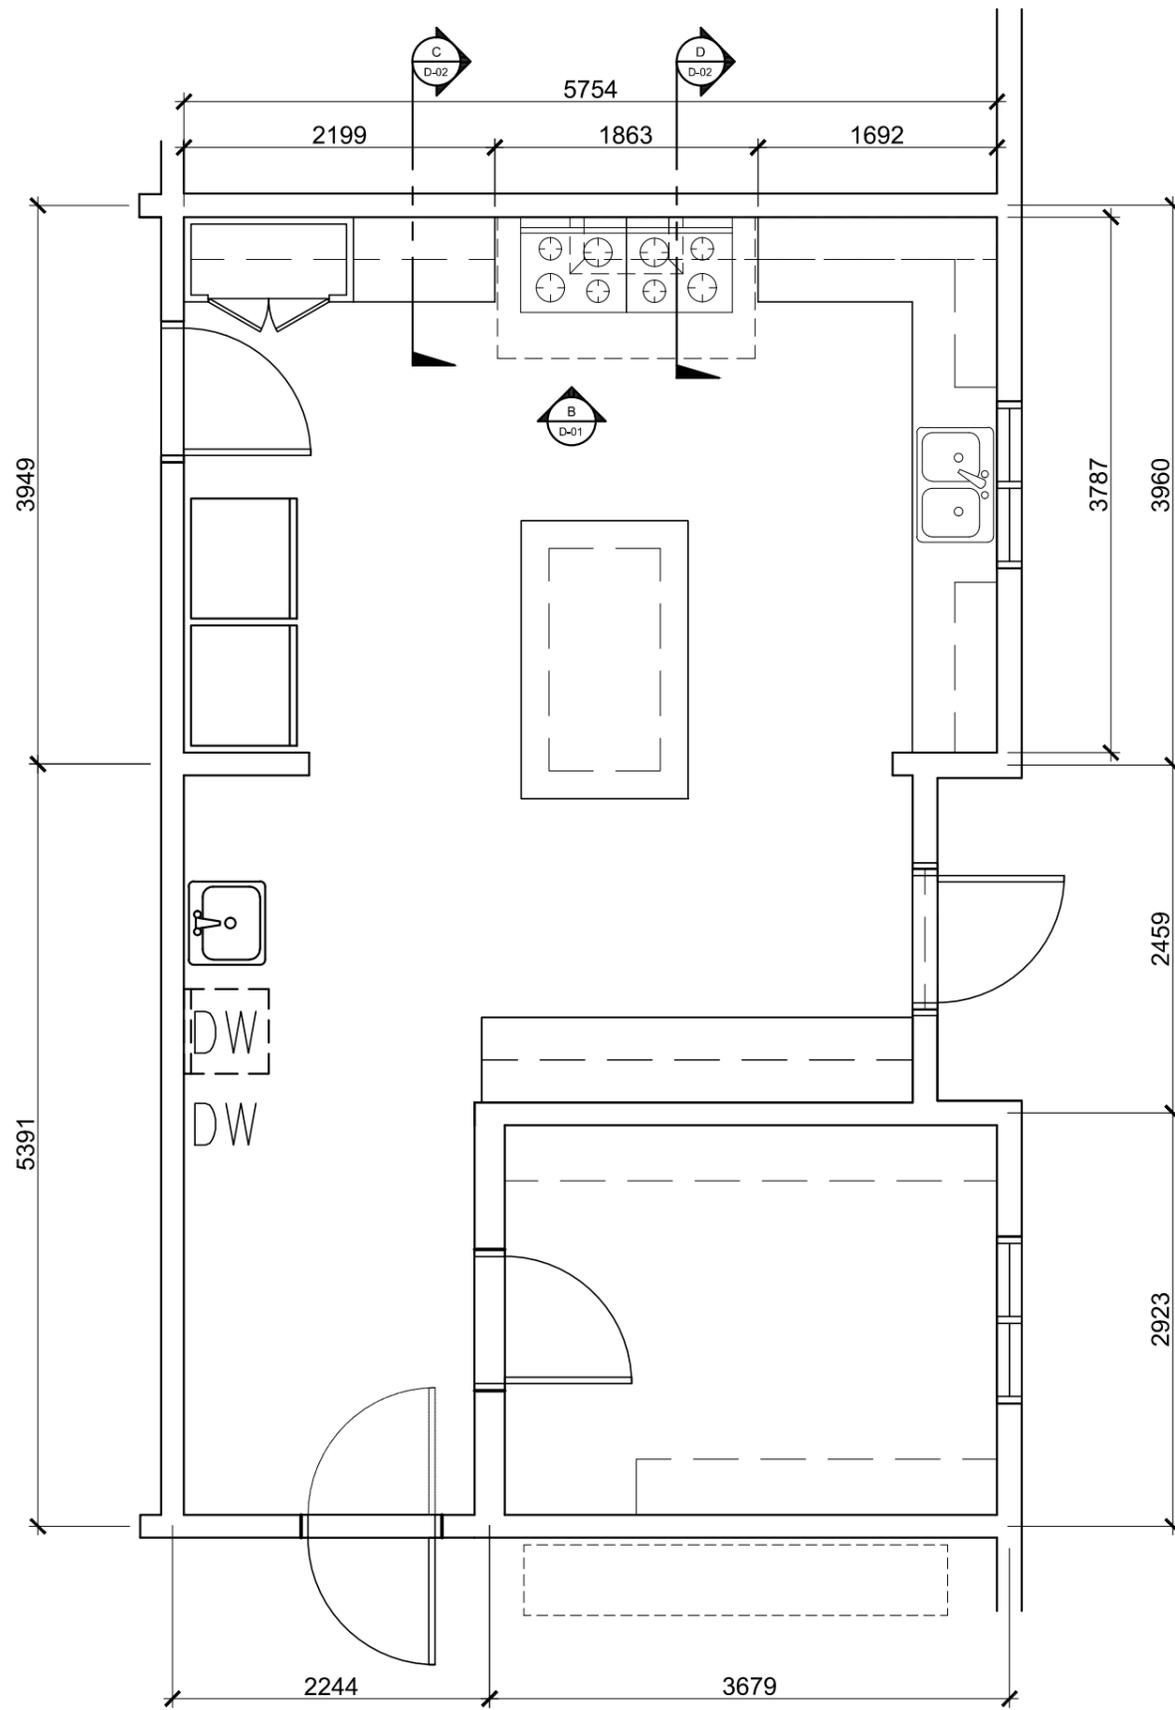

**A** DETAILED PLAN  
 D-02 SCALE 1: 30 M



United States Department of State  
 OVERSEAS BUILDINGS OPERATIONS  
 Washington, D.C.

**KITCHEN  
 UPGRADE**  
 for  
**US EMBASSY  
 DILI, TIMOR - LESTE**

WARNING: This document is the property of the U.S. Government. Further reproduction and/or distribution is prohibited without the express written permission of: Overseas Buildings Operations, U.S. Department of State, Washington, DC, 20522-0602. Information on this document is not to be altered except with the written approval of the individual whose seal appears hereon.

Rev Number	Description	Date
Revisions		

Release For Construction:  
 OBO/PE/PW OBO/PE/DE

Drawing Title  
**CMR FLOOR PLAN**

OBO Project Number 00000	Drawing Scale 1:100	Phase
CADD File Name USEMCAFO1	CADD Plot Scale 1:1	<input type="checkbox"/> CONCEPT <input type="checkbox"/> 30% <input type="checkbox"/> 60% <input type="checkbox"/> 90% <input type="checkbox"/> 100% <input type="checkbox"/> FINAL


(Seal)	Date 02052016	Sheet Number
	Drawn By MDC	<b>NOB D-02</b>
	Checked By MP	
	Project Number 0000	Classification UNCLASSIFIED



United States Department of State  
OVERSEAS BUILDINGS OPERATIONS  
Washington, D.C.

# KITCHEN UPGRADE for US EMBASSY DILI, TIMOR - LESTE

WARNING: This document is the property of the U.S. Government. Further reproduction and/or distribution is prohibited without the express written permission of: Overseas Buildings Operations, U.S. Department of State, Washington, DC, 20522-0602. Information on this document is not to be altered except with the written approval of the individual whose seal appears hereon.

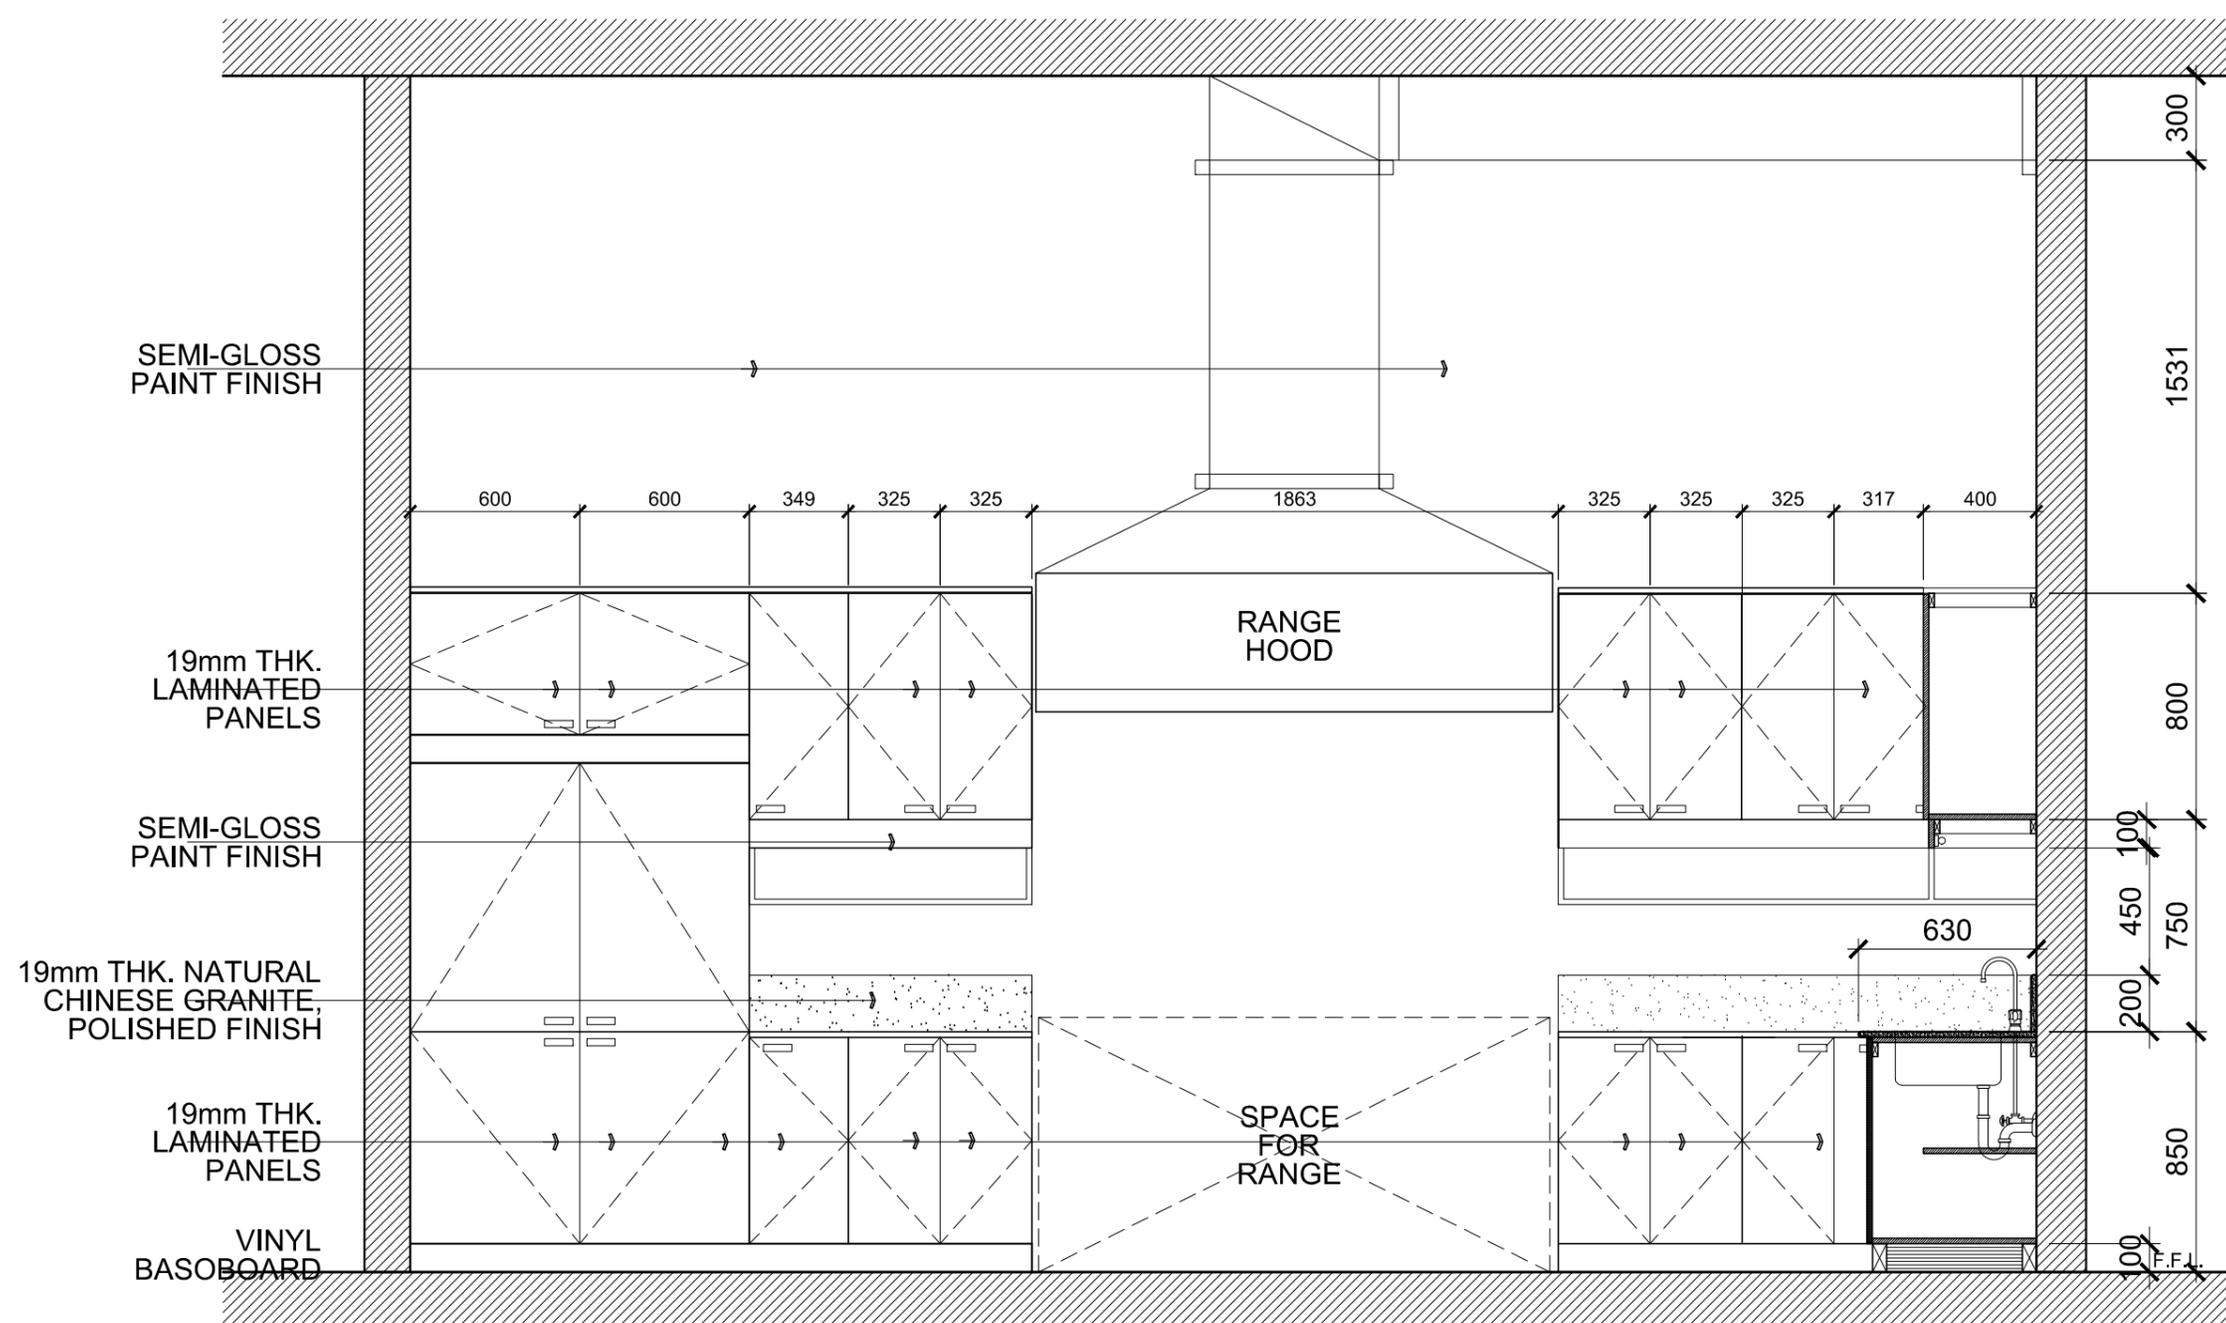

**B DETAILED SECTION**  
 D-03 SCALE 1: 30 M

Rev Number	Description	Date
Revisions		

**NCTS ENTERPRISES**  
 UNIPESSOAL LDA.  
 Office: Dili Akadrihun, Dili, Timor-Leste  
 Mobile: (+670) 7361 3137; 7793 0415  
 E-mail: ncts@rocketmail.com

Release For Construction:  
 OBO/PE/PW OBO/PE/DE

Drawing Title  
**KITCHEN DETAIL**

OBO Project Number 00000	Drawing Scale 1:100	Phase
CADD File Name USEMCAFO1	CADD Plot Scale	<input type="checkbox"/> CONCEPT <input type="checkbox"/> 30% <input type="checkbox"/> 60% <input type="checkbox"/> 90% <input type="checkbox"/> 100% <input type="checkbox"/> FINAL
Date 02052016	Sheet Number <b>NOB D-03</b>	Classification UNCLASSIFIED

(Seal)

Date: 02052016  
 Drawn By: MDC  
 Checked By: MP  
 Project Number: 0000  
 Classification: UNCLASSIFIED





United States Department of State  
OVERSEAS BUILDINGS OPERATIONS  
Washington, D.C.

**KITCHEN  
UPGRADE**  
for  
**US EMBASSY  
DILI, TIMOR - LESTE**

WARNING: This document is the property of the U.S. Government. Further reproduction and/or distribution is prohibited without the express written permission of: Overseas Buildings Operations, U.S. Department of State, Washington, DC, 20522-0602. Information on this document is not to be altered except with the written approval of the individual whose seal appears hereon.

0.42mm THK.  
G.I. PLAIN SHEET  
DUCTING, PAINTED  
FINISH

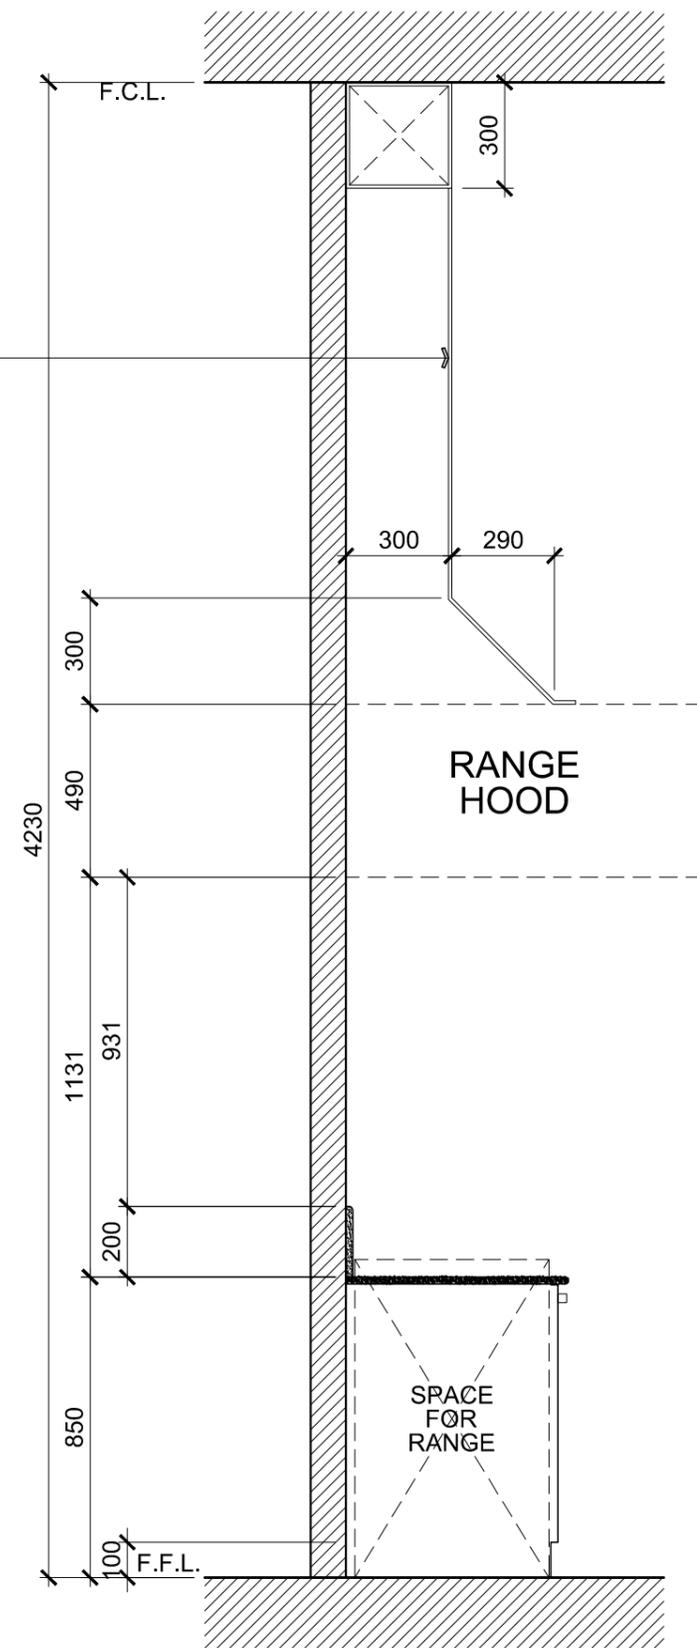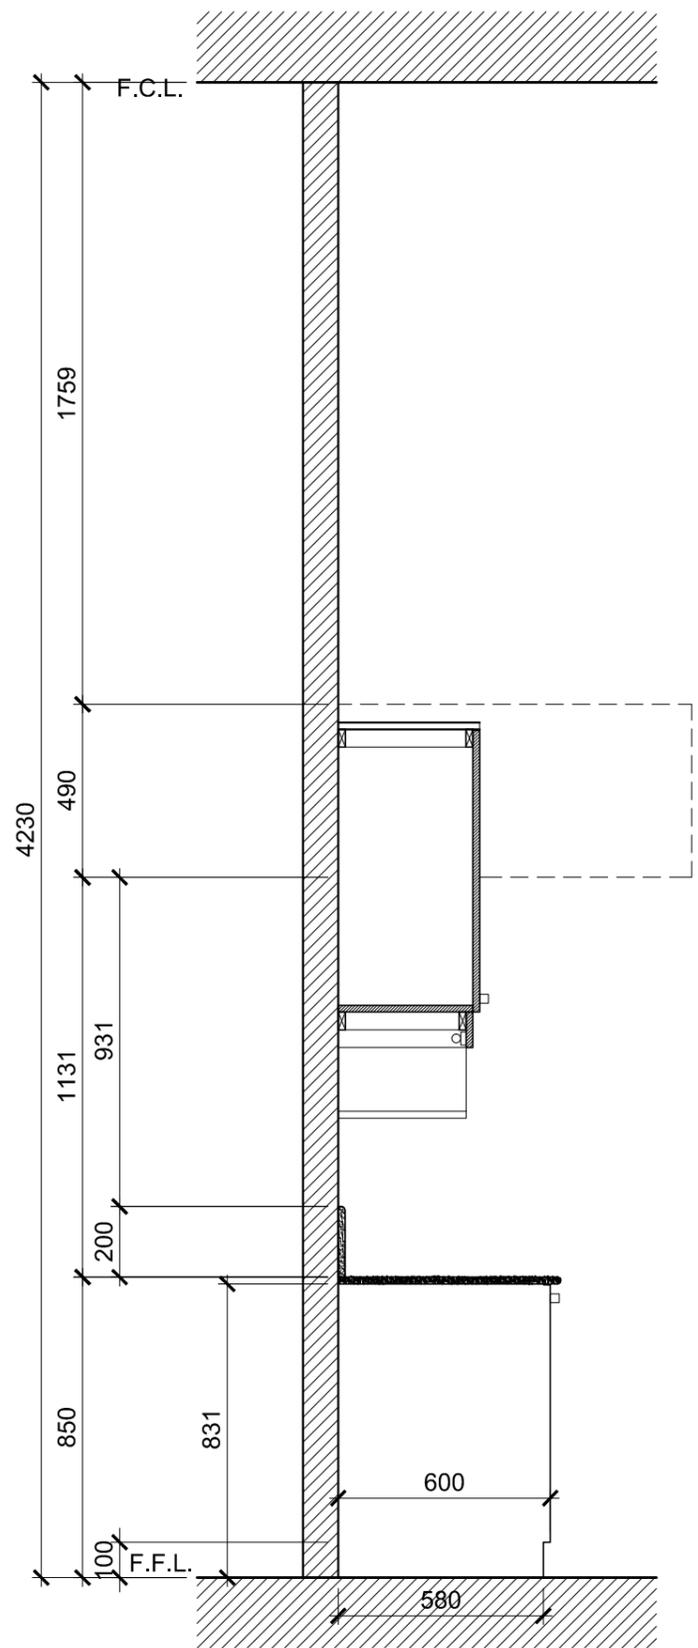

**C DETAILED SECTION**  
D-02 SCALE 1: 20 M

**D DETAILED SECTION**  
D-02 SCALE 1: 20 M

Rev Number	Description	Date
Revisions		

**NCTS ENTERPRISES**  
UNIPESOAL LDA.  
Office: Bidau Akadrihun, Dili, Timor-Leste  
Mobile: (+670) 7361 3137; 7793 0415  
E-mail: ncts@rocketmail.com

Release For Construction:  
OBO/PE/PW OBO/PE/DE

Drawing Title  
**KITCHEN DETAIL**

OBO Project Number 00000	Drawing Scale 1:100	Phase
CADD File Name USEMCAFO1	CADD Plot Scale 1:1	<input type="checkbox"/> CONCEPT <input type="checkbox"/> 30% <input type="checkbox"/> 60% <input type="checkbox"/> 90% <input type="checkbox"/> 100% <input type="checkbox"/> FINAL

	Date 02052016	Sheet Number
	Drawn By MDC	<b>NOB D-04</b>
	Checked By MP	
	Project Number 0000	Classification UNCLASSIFIED



United States Department of State  
OVERSEAS BUILDINGS OPERATIONS  
Washington, D.C.

**KITCHEN  
UPGRADE**  
for  
**US EMBASSY  
DILI, TIMOR - LESTE**

WARNING: This document is the property of the U.S. Government. Further reproduction and/or distribution is prohibited without the express written permission of: Overseas Buildings Operations, U.S. Department of State, Washington, DC, 20522-0602. Information on this document is not to be altered except with the written approval of the individual whose seal appears hereon.

Rev Number	Description	Date
Revisions		




**NCTS ENTERPRISES**  
UNIPESBOAL LDA.  
Office: Bidau Akadrihun, Dili, Timor-Leste  
Mobile: (+670) 7361 3137; 7793 0415  
E-mail: ncts@rocketmail.com

Release For Construction:  
OBO/PE/PW OBO/PE/DE

Drawing Title  
**EXTERIOR ELEVATION**

OBO Project Number 00000	Drawing Scale 1:100	Phase
CADD File Name USEMCAFO1	CADD Plot Scale 1:1	<input type="checkbox"/> CONCEPT <input type="checkbox"/> 30% <input type="checkbox"/> 60% <input type="checkbox"/> 90% <input type="checkbox"/> 100% <input type="checkbox"/> FINAL

	Date 02052016	Sheet Number
	Drawn By MDC	<b>NOB D-05</b>
	Checked By MP	
	Project Number 0000	Classification UNCLASSIFIED

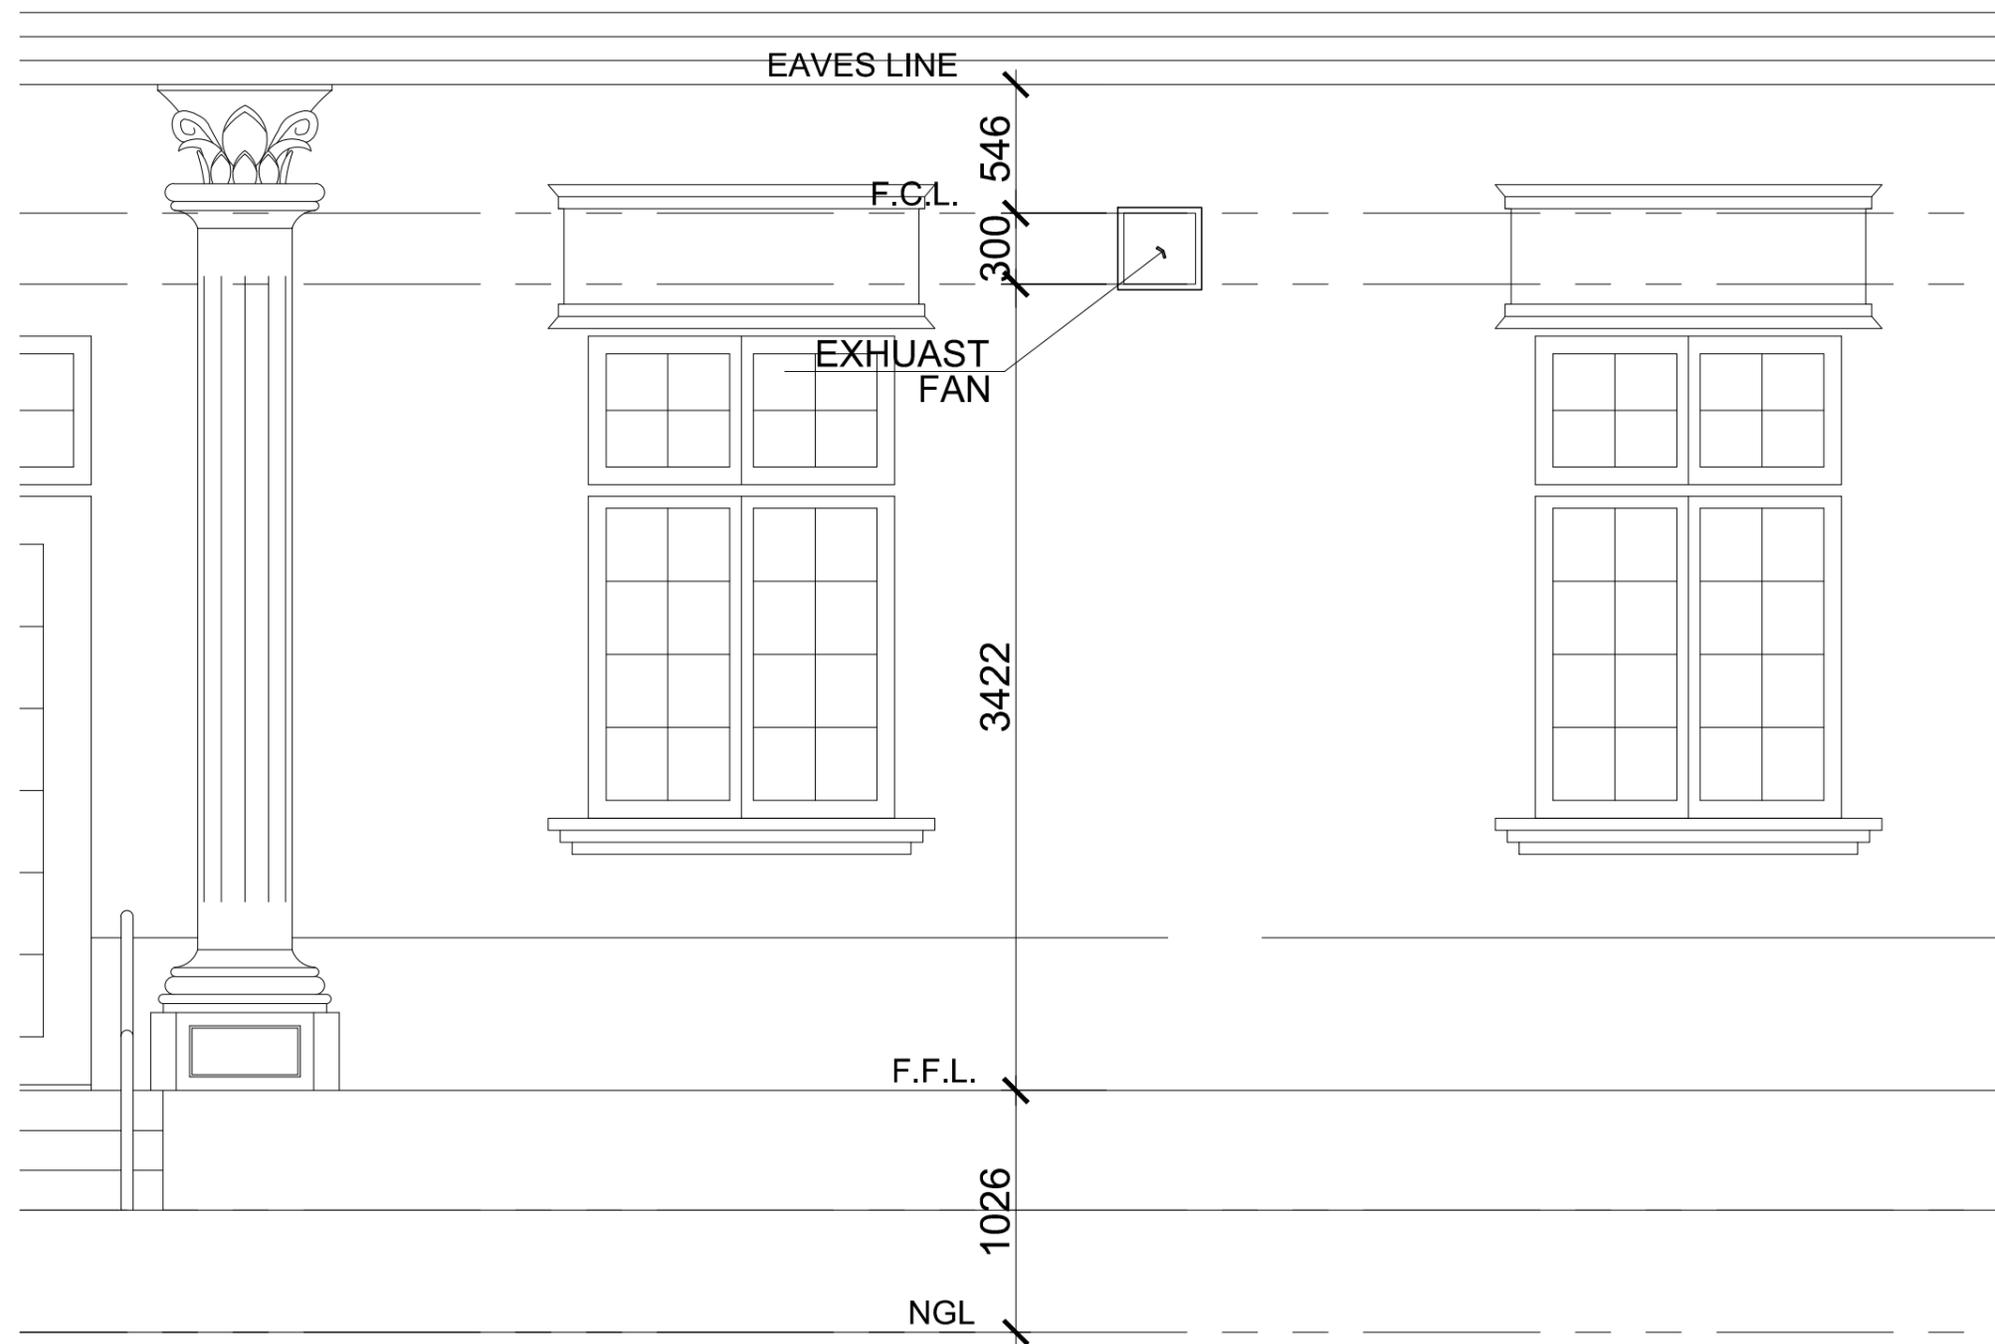

**A** EXTERIOR ELEVATION  
D-05 SCALE 1: 20 M



United States Department of State  
OVERSEAS BUILDINGS OPERATIONS  
Washington, D.C.

**KITCHEN  
UPGRADE**  
for  
**US EMBASSY  
DILI, TIMOR - LESTE**

WARNING: This document is the property of the U.S. Government. Further reproduction and/or distribution is prohibited without the express written permission of: Overseas Buildings Operations, U.S. Department of State, Washington, DC, 20522-0602. Information on this document is not to be altered except with the written approval of the individual whose seal appears hereon.

Rev Number	Description	Date
Revisions		




**NCTS ENTERPRISES**  
UNIPESBOAL LDA.  
Office: Bidau Akadruhun, Dili, Timor-Leste  
Mobile: (+670) 7361 3137; 7793 0415  
E-mail: ncts@rocketmail.com

Release For Construction:  
OBO/PE/PW OBO/PE/DE

Drawing Title  
**KITCHEN DETAIL PLAN**

OBO Project Number 00000	Drawing Scale 1:100	Phase
CADD File Name USEMCAFO1	CADD Plot Scale 1:1	<input type="checkbox"/> CONCEPT <input type="checkbox"/> 30% <input type="checkbox"/> 60% <input type="checkbox"/> 90% <input type="checkbox"/> 100% <input type="checkbox"/> FINAL

	Date 02052016	Sheet Number <b>NOB D-06</b>
	Drawn By MDC	Project Number 0000
	Checked By MP	
	Classification UNCLASSIFIED	

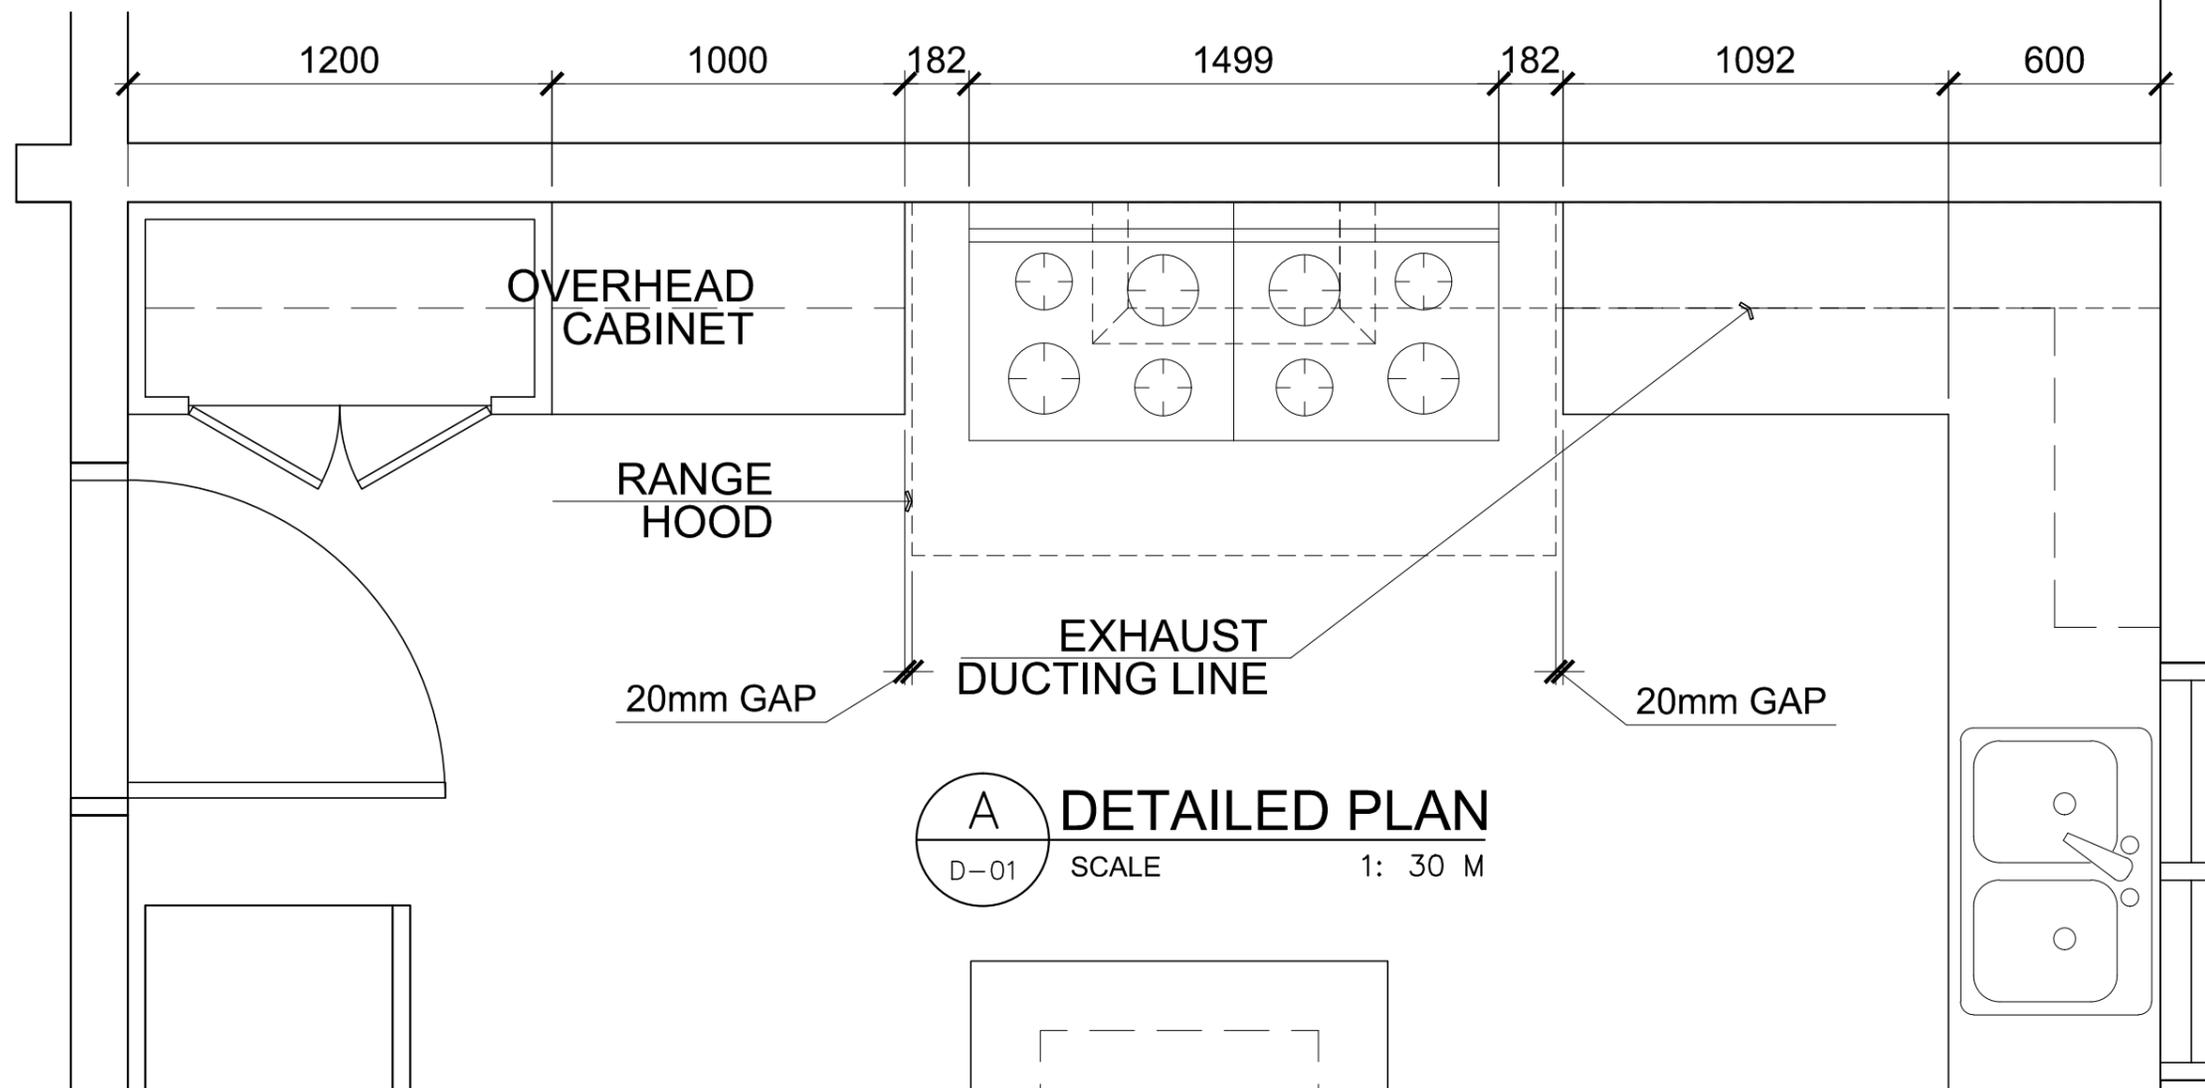

**A DETAILED PLAN**  
D-01 SCALE 1: 30 M

