

American Embassy Tbilisi/Georgia
Date: July 19, 2013

To: Prospective Quoters

Subject: Request for Quotations number SGG80012Q0838

Enclosed is a Request for Quotations (RFQ) for The Project: Construction of MSGQ fire escape staircase cover (MSGQ is a building located at the Embassy compound)

If you would like to submit a quotation, follow the instructions in of the solicitation, complete the required portions of the attached document, and submit it to the address shown on the Standard Form 1442 (Block 8.) that follows this letter.

The U.S. Government intends to award a contract/purchase order to the responsible company submitting an acceptable quotation at the lowest price. We intend to award a contract/purchase order based on initial quotations, without holding discussions, although we may hold discussions with companies in the competitive range if there is a need to do so.

Quotations are due by August 6, 2013; 15:00

Sincerely,

Kevin Allen
Contracting Officer

SOLICITATION, OFFER, AND AWARD (Construction, Alteration, or Repair)	1. SOLICITATION NO.	2. TYPE OF SOLICITATION	3. DATE ISSUED	PAGE OF PAGES
	SGG80013Q0838	<input type="checkbox"/> SEALED BID (IFB) <input checked="" type="checkbox"/> NEGOTIATED (RFP)	07/19/2013	1 2

IMPORTANT - The "offer" section on the reverse must be fully completed by offeror.

4. CONTRACT NO.	5. REQUISITION/PURCHASE REQUEST NO.	6. PROJECT NO.
	PR2617772	
7. ISSUED BY	CODE	8. ADDRESS OFFER TO
US EMBASSY TBILISI, GEORGIA GENERAL SERVICE OFFICE #11 Balanchini str. Tbilisi, Georgia		US EMBASSY TBILISI, GEORGIA GENERAL SERVICE OFFICE #11 Balanchini str. Tbilisi, Georgia

9. FOR INFORMATION CALL:	a. NAME	b. TELEPHONE NO. (Include area code) (NO COLLECT CALLS)
	OTAR KANTARIA	227 70 00

SOLICITATION

NOTE: In sealed bid solicitations "offer" and "offeror" mean "bid and "bidder".

10. THE GOVERNMENT REQUIRES PERFORMANCE OF THE WORK DESCRIBED IN THESE DOCUMENTS (Title, identifying no., date)

Construction of MSGQ fire escape staircase cover .
 (MSGQ is a building located at the Embassy compound)
 Please see attached scope.
 Construction materials will be provided by the Embassy.
 Please see attached list.

11. The contractor shall begin performance 5 calendar days and complete it within 90 calendar days after receiving
 award, notice to proceed. This performance period is mandatory negotiable. (See _____).

12a. THE CONTRACTOR MUST FURNISH ANY REQUIRED PERFORMANCE AND PAYMENT BONDS? (If "YES", indicate within how many calendar days after award in Item 12b.)	12b. CALENDAR DAYS
<input checked="" type="checkbox"/> YES <input type="checkbox"/> NO	2

13. ADDITIONAL SOLICITATION REQUIREMENTS:

a. Sealed offers in original and 2 copies to perform the work required are due at the place specified in Item 8 by 15:00 (hour)
 local time 08/06/2013 (date). If this is a sealed bid solicitation, offers will be publicly opened at that time. Sealed envelopes
 containing offers shall be marked to show the offeror's name and address, the solicitation number, and the date and time offers are due.

b. An offer guarantee is, is not required.

c. All offers are subject to the (1) work requirements, and (2) other provisions and clauses incorporated in the solicitation in full text or by reference.

d. Offers providing less than 90 calendar days for Government acceptance after the date offers are due will not be considered and will be rejected.

OFFER (Must be fully completed by offeror)

14. NAME AND ADDRESS OF OFFEROR (Include ZIP Code)	15. TELEPHONE NO. (Include area code)
CODE	16. REMITTANCE ADDRESS (Include only if different than Item 14.)
FACILITY CODE	

17. The offeror agrees to perform the work required at the prices specified below in strict accordance with the terms of this solicitation, if this offer is accepted by the Government in writing within _____ calendar days after the date offers are due. (Insert any number equal to or greater than the minimum requirement stated in Item 13d. Failure to insert any number means the offeror accepts the minimum in Item 13d.)

AMOUNTS

18. The offeror agrees to furnish any required performance and payment bonds.

19. ACKNOWLEDGMENT OF AMENDMENTS

(The offeror acknowledges receipt of amendments to the solicitation – give number and date of each)

AMENDMENT NO.										
DATE.										

20a. NAME AND TITLE OF PERSON AUTHORIZED TO SIGN OFFER (Type or print)	20b. SIGNATURE	20c. OFFER DATE
--	----------------	-----------------

AWARD (To be completed by Government)

21. ITEMS ACCEPTED:

22. AMOUNT	23. ACCOUNTING AND APPROPRIATION DATA
------------	---------------------------------------

24. SUBMIT INVOICES TO ADDRESS SHOWN IN <i>(4 copies unless otherwise specified)</i>	ITEM	25. OTHER THAN FULL AND OPEN COMPETITION PURSUANT TO <input type="checkbox"/> 10 U.S.C. 2304(c) () <input type="checkbox"/> 41 U.S.C. 253(c) ()
---	------	--

26. ADMINISTERED BY Facility Maintenance Office US Embassy Tbilisi, #11 Balanchini str. Tbilisi, Georgia	27. PAYMENT WILL BE MADE BY Financial Management Office US Embassy Tbilisi, #11 Balanchini str. Tbilisi, Georgia
---	---

CONTRACTING OFFICER WILL COMPLETE ITEM 28 OR 29 AS APPLICABLE

<input type="checkbox"/> 28. NEGOTIATED AGREEMENT (Contractor is required to sign this document and return _____ copies to issuing office.) Contractor agrees to furnish and deliver all items or perform all work requirements identified on this form and any continuation sheets for the consideration stated in this contract. The rights and obligations of the parties to this contract shall be governed by (a) this contract award, (b) the solicitation, and (c) the clauses, representations, certifications, and specifications incorporated by reference in or attached to this contract.	<input type="checkbox"/> 29. AWARD (Contractor is not required to sign this document.) Your offer on this solicitation is hereby accepted as to the items listed. This award consummates the contract, which consists of (a) the Government solicitation and your offer, and (b) this contract award. No further contractual document is necessary.
---	---

30a. NAME AND TITLE OF CONTRACTOR OR PERSON AUTHORIZED TO SIGN <i>(Type or print)</i>	31a. NAME OF CONTRACTING OFFICER (Type or print)		
	Kevin S Allen		
30b. SIGNATURE	30c. DATE	31b. UNITED STATES OF AMERICA	31c. DATE
		BY	

Construction of MSGQ fire escape staircase cover (MSGQ is a building located at the Embassy compound)

TABLE OF CONTENTS

SF 1442 cover sheet

- A. Price
- B. Scope of Work
- D. Inspection and Acceptance
- E. Deliveries/Performance
- F. Administrative Data
- G. Special Requirements
- H. Clauses
- I. List of Attachments
- J. Quotation Information
- K. Evaluation Criteria
- L. Representations, Certifications, and other Statements of Offerors or Quoters

Attachments

- Attachment 1: Scope of Work and Drawing
- Attachment 2: List of the Embassy provided materials
- Attachment 3: Sample Bank Letter of Guarantee
- Attachment 4: Breakdown of Price by Divisions of Specifications

REQUEST FOR QUOTATIONS - CONSTRUCTION

A. PRICE

The contractor shall complete all work, including furnishing all labor, material, equipment and services required under this contract for the following firm fixed price and within the time specified. This price shall include all labor, materials, overhead and profit.

_____ Total Price in GEL

The Contractor shall not include VAT in the price. The Embassy as a Diplomatic Mission is local VAT exempt.

B. SCOPE OF WORK

The character and scope of the work are set forth in the contract. The Contractor shall furnish and install all materials required by this contract.

In case of differences between small and large-scale drawings, the latter will govern. Where a portion of the work is drawn in detail and the remainder of the work is indicated in outline, the parts drawn in detail shall apply also to all other portions of the work.

C Reserved

D. INSPECTION AND ACCEPTANCE

The COR, or his/her authorized representatives, will inspect from time to time the services being performed and the supplies furnished to determine whether work is being performed in a satisfactory manner, and that all supplies are of acceptable quality and standards.

The Contractor shall be responsible for any countermeasures or corrective action, within the scope of this contract, which may be required by the Contracting Officer as a result of such inspection.

D.1 *Substantial Completion*

(a) "*Substantial Completion*" means the stage in the progress of the work as determined and certified by the Contracting Officer in writing to the Contractor, on which the work (or a portion designated by the Government) is sufficiently complete and satisfactory. Substantial completion means that the property may be occupied or used for the purpose for which it is intended, and only minor items such as touch-up, adjustments, and minor replacements or installations remain to be completed or corrected which:

(1) do not interfere with the intended occupancy or utilization of the work, and

(2) can be completed or corrected within the time period required for final completion.

(b) The "date of substantial completion" means the date determined by the Contracting Officer or authorized Government representative as of which substantial completion of the work has been achieved.

Use and Possession upon Substantial Completion - The Government shall have the right to take possession of and use the work upon substantial completion. Upon notice by the Contractor that the work is substantially complete (a Request for Substantial Completion) and an inspection by the Contracting Officer or an authorized Government representative (including any required tests), the Contracting Officer shall furnish the Contractor a Certificate of Substantial Completion. The certificate will be accompanied by a Schedule of Defects listing items of work remaining to be performed, completed or corrected before final completion and acceptance. Failure of the Contracting Officer to list any item of work shall not relieve the Contractor of responsibility for complying with the terms of the contract. The Government's possession or use upon substantial completion shall not be deemed an acceptance of any work under the contract.

D.2 *Final Completion and Acceptance*

D.2.1 "*Final completion and acceptance*" means the stage in the progress of the work as determined by the Contracting Officer and confirmed in writing to the Contractor, at which all work required under the contract has been completed in a satisfactory manner, subject to the discovery of defects after final completion, and except for items specifically excluded in the notice of final acceptance.

D.2.2 The "*date of final completion and acceptance*" means the date determined by the Contracting Officer when final completion of the work has been achieved, as indicated by written notice to the Contractor.

D.2.3 *Final Inspection and Tests* - The Contractor shall give the Contracting Officer at least five (5) days advance written notice of the date when the work will be fully completed and ready for final inspection and tests. Final inspection and tests will be started not later than the date specified in the notice unless the Contracting Officer determines that the work is not ready for final inspection and so informs the Contractor.

D.2.4 *Final Acceptance* - If the Contracting Officer is satisfied that the work under the contract is complete (with the exception of continuing obligations), the Contracting Officer shall issue to the Contractor a notice of final acceptance and make final payment upon:

- Satisfactory completion of all required tests,
- a final inspection that all items by the Contracting Officer listed in the Schedule of Defects have been completed or corrected and that the work is finally complete (subject to the discovery of defects after final completion), and

- submittal by the Contractor of all documents and other items required upon completion of the work, including a final request for payment (Request for Final Acceptance)

E - DELIVERIES OR PERFORMANCE

52.211-10 COMMENCEMENT, PROSECUTION, AND COMPLETION OF WORK (APR 1984)

The Contractor shall be required to:

- (a) commence work under this contract within **5** calendar days after the date the Contractor receives the notice to proceed,
- (b) prosecute the work diligently, and,
- (c) complete the entire work ready for use not later than **90** calendar days

The time stated for completion shall include final cleanup of the premises and completion of punch list items.

52.211-12 LIQUIDATED DAMAGES - CONSTRUCTION (SEP 2000)

(a) If the Contractor fails to complete the work within the time specified in the contract, or any extension, the Contractor shall pay liquidated damages to the Government in the amount of 50.00USD for each calendar day of delay until the work is completed or accepted.

(b) If the Government terminates the Contractor's right to proceed, liquidated damages will continue to accrue until the work is completed. These liquidated damages are in addition to excess costs of repurchase under the Default clause.

CONTRACTOR'S SUBMISSION OF CONSTRUCTION SCHEDULES

(a) The time for submission of the schedules referenced in FAR 52.236-15, "Schedules for Construction Contracts", paragraph (a), is hereby modified to reflect the due date for submission as 5 calendar days after receipt of an executed contract".

(b) These schedules shall include the time by which shop drawings, product data, samples and other submittals required by the contract will be submitted for approval.

(c) The Contractor shall revise such schedules (1) to account for the actual progress of the work, (2) to reflect approved adjustments in the performance schedule, and (3) as required by the Contracting Officer to achieve coordination with work by the Government and any separate contractors used by the Government. The Contractor shall submit a schedule, which sequences work so as to minimize disruption at the job site.

(d) All deliverables shall be in the English language and any system of dimensions (English or metric) shown shall be consistent with that used in the contract. No extension of

time shall be allowed due to delay by the Government in approving such deliverables if the Contractor has failed to act promptly and responsively in submitting its deliverables. The contractor shall identify each deliverable as required by the contract.

(e) Acceptance of Schedule: When the Government has accepted any time schedule; it shall be binding upon the Contractor. The completion date is fixed and may be extended only by a written contract modification signed by the Contracting Officer. Acceptance or approval of any schedule or revision thereof by the Government shall not:

- (1) Extend the completion date or obligate the Government to do so,
- (2) Constitute acceptance or approval of any delay, or
- (3) Excuse the Contractor from or relieve the Contractor of its obligation to maintain the progress of the work and achieve final completion by the established completion date.

Notice Of Delay - If the Contractor receives a notice of any change in the work, or if any other conditions arise which are likely to cause or are actually causing delays which the Contractor believes may result in late completion of the project, the Contractor shall notify the Contracting Officer. The Contractor's notice shall state the effect, if any, of such change or other conditions upon the approved schedule, and shall state in what respects, if any, the relevant schedule or the completion date should be revised. The Contractor shall give such notice promptly, not more than ten (2) days after the first event giving rise to the delay or prospective delay. Only the Contracting Officer may make revisions to the approved time schedule.

(a) After receiving and accepting any bonds or evidence of insurance, the Contracting Officer will provide the Contractor a Notice to Proceed. The Contractor must then prosecute the work, commencing and completing performance not later than the time period established in the contract.

(b) It is possible that the Contracting Officer may elect to issue the Notice to Proceed before receipt and acceptance of any bonds or evidence of insurance. Issuance of a Notice to Proceed by the Government before receipt of the required bonds or insurance certificates or policies shall not be a waiver of the requirement to furnish these documents.

Working Hours - All work shall be performed during: from: **10:00, to 18:00 working days**. Other hours, if requested by the Contractor, may be approved by the Contracting Officer's Representative (COR). The Contractor shall give 24 hours in advance to COR who will consider any deviation from the hours identified above. Changes in work hours, initiated by the Contractor, will not be a cause for a price increase.

Preconstruction Conference

A preconstruction conference will be held 1 days after contract award at **the Embassy compound** to discuss the schedule, submittals, notice to proceed, mobilization and other important issues that effect construction progress. See FAR 52.236-26, Preconstruction Conference.

Deliverables - The following items shall be delivered under this contract:

<u>Description</u>	<u>Quantity</u>	<u>Delivery Date</u>	<u>Deliver to</u>
Section G. Securities/Insurance	1	5 days after award	CO
Section E. Construction Schedule	1	5 days after award	COR
Section E. Preconstruction Conference	1	5 days after award	COR
Section G. Personnel Biographies 1		5 days after award	COR
Section F. Payment Request	1	on monthly basis or upon final completion	COR
Section D Request for Final Acceptance	1	5 days before inspection	COR

F ADMINISTRATIVE DATA

652.242-70 CONTRACTING OFFICER'S REPRESENTATIVE (COR) (AUG 1999)

(a) The Contracting Officer may designate in writing one or more Government employees, by name or position title, to take action for the Contracting Officer under this contract. Each designee shall be identified as a Contracting Officer's Representative (COR). Such designation(s) shall specify the scope and limitations of the authority so delegated; provided, that the designee shall not change the terms or conditions of the contract, unless the COR is a warranted Contracting Officer and this authority is delegated in the designation.

(b) The COR for this contract is *FMS Assistant Zaza Abramia*

Payment: The Contractor's attention is directed to Section H, 52.232-5, "Payments Under Fixed-Price Construction Contracts". The following elaborates on the information contained in that clause.

Requests for payment, may be made no more frequently than monthly. Payment requests shall cover the value of labor and materials completed and in place, including a prorated portion of overhead and profit.

After receipt of the Contractor's request for payment, and on the basis of an inspection of the work, the Contracting Officer shall make a determination as to the amount, which is then due. If the Contracting Officer does not approve payment of the full amount applied for, less the retainage allowed by in 52.232-5, the Contracting Officer shall advise the Contractor as to the reasons.

Under the authority of 52.232-27(a), the 14 day period identified in FAR 52.232-27(a)(1)(i)(A) is hereby changed to 30 days for contractor to submit the request for Payment to the following address:

**COR for Financial Management Office
American Embassy Tbilisi
#11 Balanchini str.
Tbilisi, Georgia**

The contractor shall show Value Added Tax (VAT) as a separate item on invoices submitted for payment.

Per Georgian tax code, US Embassy, as a diplomatic mission is VAT exempt.

G. SPECIAL REQUIREMENTS

G.1.0 Performance/Payment Protection - The Contractor shall furnish some form of payment protection as described in 52.228-13 in the amount of 50% of the contract price.

Bank guarantee is required

G.1.1 The Contractor shall provide the information required by the paragraph above within ten (10) calendar days after award. Failure to timely submit the required security may result in rescinding or termination of the contract by the Government. If the contract is terminated, the contractor will be liable for those costs as described in FAR 52.249-10, Default (Fixed-Price Construction), which is included in this purchase order.

G.1.2 The bonds or alternate performance security shall guarantee the Contractor's execution and completion of the work within the contract time. This security shall also guarantee the correction of any defects after completion, the payment of all wages and other amounts payable by the Contractor under its subcontracts or for labor and materials, and the satisfaction or removal of any liens or encumbrances placed on the work.

G.1.3 The required securities shall remain in effect in the full amount required until final acceptance of the project by the Government. Upon final acceptance, the penal sum of the performance security shall be reduced to 10% of the contract price. The security shall remain in effect for one year after the date of final completion and acceptance, and the Contractor shall pay any premium required for the entire period of coverage.

G.2.0 Insurance - The Contractor is required by FAR 52.228-5, "Insurance - Work on a Government Installation" to provide whatever insurance is legally necessary. The Contractor shall at its own expense provide and maintain during the entire performance period the following insurance amounts:

G.2.1 General Liability (includes premises/operations, collapse hazard, products, completed operations, contractual, independent contractors, broad form property damage, personal injury)

1. Bodily Injury on or off the site stated in US Dollars:

Per Occurrence	\$5,000.
Cumulative	\$20,000.

2. Property Damage on or off the site in US Dollars:

Per Occurrence	\$20,000.
Cumulative	\$100,000.

G.2.2 The foregoing types and amounts of insurance are the minimums required. The Contractor shall obtain any other types of insurance required by local law or that are ordinarily or customarily obtained in the location of the work. The limit of such insurance shall be as provided by law or sufficient to meet normal and customary claims.

G.2.3 The Contractor agrees that the Government shall not be responsible for personal injuries or for damages to any property of the Contractor, its officers, agents, servants, and employees, or any other person, arising from and incident to the Contractor's performance of this contract. The Contractor shall hold harmless and indemnify the Government from any and all claims arising therefrom, except in the instance of gross negligence on the part of the Government.

G.2.4 The Contractor shall obtain adequate insurance for damage to, or theft of, materials and equipment in insurance coverage for loose transit to the site or in storage on or off the site.

G.2.5 The general liability policy required of the Contractor shall name "the United States of America, acting by and through the Department of State", as an additional insured with respect to operations performed under this contract.

G.3.0 Document Descriptions

G.3.1 Supplemental Documents: The Contracting Officer shall furnish from time to time such detailed drawings and other information as is considered necessary, in the opinion of the Contracting Officer, to interpret, clarify, supplement, or correct inconsistencies, errors or omissions in the Contract documents, or to describe minor changes in the work not involving an increase in the contract price or extension of the contract time. The Contractor shall comply with the requirements of the supplemental documents, and unless prompt objection is made by the Contractor within 20 days, their issuance shall not provide for any claim for an increase in the Contract price or an extension of contract time.

G.3.1.1 Record Documents. The Contractor shall maintain at the project site:

- (1) a current marked set of Contract drawings and specifications indicating all interpretations and clarification, contract modifications, change orders, or any other departure from the contract requirements approved by the Contracting Officer; and,
- (2) a complete set of record shop drawings, product data, samples and other submittals as approved by the Contracting Officer.

G.3.1.2 "As-Built" Documents: After final completion of the work, but before final acceptance thereof, the Contractor shall provide:

- (1) a complete set of "as-built" drawings, based upon the record set of drawings, marked to show the details of construction as actually accomplished; and,
- (2) record shop drawings and other submittals, in the number and form as required by the specifications.

G.4.0 Laws and Regulations - The Contractor shall, without additional expense to the Government, be responsible for complying with all laws, codes, ordinances, and regulations applicable to the performance of the work, including those of the host country, and with the lawful orders of any governmental authority having jurisdiction. Host country authorities may not enter the construction site without the permission of the Contracting Officer. Unless otherwise directed by the Contracting Officer, the Contractor shall comply with the more

stringent of the requirements of such laws, regulations and orders and of the contract. In the event of a conflict between the contract and such laws, regulations and orders, the Contractor shall promptly advise the Contracting Officer of the conflict and of the Contractor's proposed course of action for resolution by the Contracting Officer.

G.4.1 The Contractor shall comply with all local labor laws, regulations, customs and practices pertaining to labor, safety, and similar matters, to the extent that such compliance is not inconsistent with the requirements of this contract.

G.4.2 The Contractor shall give written assurance to the Contracting Officer that all subcontractors and others performing work on or for the project have obtained all requisite licenses and permits.

G.4.3 The Contractor shall submit proper documentation and evidence satisfactory to the Contracting Officer of compliance with this clause.

G.5.0 Construction Personnel - The Contractor shall maintain discipline at the site and at all times take all reasonable precautions to prevent any unlawful, riotous, or disorderly conduct by or among those employed at the site. The contractor shall ensure the preservation of peace and protection of persons and property in the neighborhood of the project against such action. The Contracting Officer may require, in writing, that the Contractor remove from the work any employee that the Contracting Officer deems incompetent, careless, insubordinate or otherwise objectionable, or whose continued employment on the project is deemed by the Contracting Officer to be contrary to the Government's interests.

G.5.1 If the Contractor has knowledge that any actual or potential labor dispute is delaying or threatens to delay the timely performance of this contract, the Contractor shall immediately give notice, including all relevant information, to the Contracting Officer.

G.5.2 After award, the Contractor has ten calendar days to submit to the Contracting Officer a list of workers and supervisors assigned to this project for the Government to conduct all necessary security checks. It is anticipated that security checks will take **5** days to perform. For each individual the list shall include:

Full Name
Place and Date of Birth
Current Address
Identification number

Failure to provide any of the above information may be considered grounds for rejection and/or resubmittal of the application. Once the Government has completed the security screening and approved the applicants a badge will be provided to the individual for access to the site. This badge may be revoked at any time due to the falsification of data, or misconduct on site.

G.5.3 The Contractor shall provide an English speaking supervisor on site at all times. This position is considered as key personnel under this purchase order.

G.6.0 Materials and Equipment - All materials and equipment incorporated into the work shall be new and for the purpose intended, unless otherwise specified. All workmanship shall be of good quality and performed in a skillful manner that will withstand inspection by the Contracting Officer.

G.7.0 Special Warranties

G.7.1 Any special warranties that may be required under the contract shall be subject to the stipulations set forth in 52.246-21, "Warranty of Construction", as long as they are not in conflict.

G.7.2 The Contractor shall obtain and furnish to the Government all information required to make any subcontractor's, manufacturer's, or supplier's guarantee or warranty legally binding and effective. The contractor shall submit both the information and the guarantee or warranty to the Government in sufficient time to permit the Government to meet any time limit specified in the guarantee or warranty, but not later than completion and acceptance of all work under this contract.

G.8.0 Equitable Adjustments

Any circumstance for which the contract provides an equitable adjustment that causes a change within the meaning of paragraph (a) of the "Changes" clause shall be treated as a change under that clause; provided, that the Contractor gives the Contracting Officer prompt written notice (within 5 days) stating:

- (a) the date, circumstances, and applicable contract clause authorizing an equitable adjustment and
- (b) that the Contractor regards the event as a changed condition for which an equitable adjustment is allowed under the contract

The Contractor shall provide written notice of a differing site condition within 5 calendar days of occurrence following FAR 52.236-2, Differing Site Conditions.

G.9.0 Zoning Approvals and Permits

The Government shall be responsible for:

- obtaining proper zoning or other land use control approval for the project
- obtaining the approval of the Contracting Drawings and Specifications
- paying fees due for the foregoing; and,
- for obtaining and paying for the initial building permits.

H. CLAUSES

52.252-2 CLAUSES INCORPORATED BY REFERENCE (FEB 1998)

This contract incorporates one or more clauses by reference, with the same force and effect as if they were given in full text. Upon request, the Contracting Officer will make their full text available. Also, the full text of a clause may be accessed electronically at this/these address(es):

<http://acquisition.gov/far/index.html> or, <http://farsite.hill.af.mil/search.htm>

These addresses are subject to change. If the Federal Acquisition Regulation (FAR) is not available at the locations indicated above, use the Dept. of State Acquisition Website at <http://www.statebuy.state.gov> to see the links to the FAR. You may also use an Internet “search engine” (e.g., Yahoo, Excite, Alta Vista, etc.) to obtain the latest location of the most current FAR.

FEDERAL ACQUISITION REGULATION (48 CFR CH. 1)

<u>Clause</u>	<u>Title and Date</u>
52.204-9	PERSONAL IDENTIFICATION VERIFICATION OF CONTRACTOR PERSONNEL (JAN 2011)
52.204-10	Reporting Executive Compensation and First-Tier Subcontract Awards (JUL 2010)
52.209-6	Protecting the Government's Interest When Subcontracting with Contractors Debarred, Suspended, or Proposed for Debarment (DEC 2010)
52.213-4	Terms and Conditions-Simplified Acquisitions (Other than Commercial Items) (FEB 2012)
52.222-1	Notice to the Government of Labor Disputes (FEB 1997)
52.222-19	Child Labor – Cooperation with Authorities and Remedies (AUG 2010)
52.222-50	COMBATING TRAFFICKING IN PERSONS (FEB 2009)
52.223-18	Encouraging Contractor Policies to Ban Text Messaging While Driving (AUG 2011)
52.225-10	Notice of Buy American Act/Balance of Payments Program—Construction Materials (FEB 2000)
52.225-13	Restrictions on Certain Foreign Purchases (JUN 2008)
52.225-14	Inconsistency Between English Version and Translation of Contract (AUG 1989)
52.228-4	Workers’ Compensation and War-Hazard Insurance Overseas (APR 1984)
52.228-5	Insurance - Work on a Government Installation (JAN 1997)
52.228-11	Pledges of Assets (SEP 2009)
52.228-13	Alternative Payment Protection (JUL 2000)

52.229-6	Taxes - Foreign Fixed-Price Contracts (JUN 2003)
52.232-5	Payments under Fixed-Price Construction Contracts (SEP 2002)
52.232-8	Discounts for Prompt Payment (FEB 2002)
52.232-11	Extras (APR 1984)
52.232-18	Availability of Funds (APR 1984)
52.232-24	Prohibition of Assignment of Claims (JAN 1986)
52.232-27	Prompt Payment for Construction Contracts (OCT 2008)
52.232-34	Payment by Electronic Funds Transfer – Other than Central Contractor Registration (MAY 1999)
52.233-1	Disputes (JUL 2002) Alternate I (DEC 1991)
52.233-3	Protest after Award (AUG 1996)
52.236-2	Differing Site Conditions (APR 1984)
52.236-3	Site Investigation and Conditions Affecting the Work (APR 1984)
52.236-5	Material and Workmanship (APR 1984)
52.236-6	Superintendence by the Contractor (APR 1984)
52.236-7	Permits and Responsibilities (NOV 1991)
52.236-8	Other Contracts (APR 1984)
52.236-9	Protection of Existing Vegetation, Structures, Equipment, Utilities, and Improvements (APR 1984)
52.236-10	Operations and Storage Areas (APR 1984)
52.236-11	Use and Possession Prior to Completion (APR 1984)
52.236-12	Cleaning Up (APR 1984)
52.236-14	Availability and Use of Utility Services (APR 1984)
52.236-15	Schedules for Construction Contracts (APR 1984)
52.236-21	Specifications and Drawings for Construction (FEB 1997)
52.236-26	Preconstruction Conference (FEB 1995)
52.242-14	Suspension Of Work (APR 1984)
52.243-4	Changes (JUNE 2007)
52.243-5	Changes and Changed Conditions (APR 1984)
52.244-6	Subcontracts for Commercial Items (DEC 2010)
52.245-9	Use & Charges (AUG 2010)
52.246-12	Inspection of Construction (AUG 1996)
52.246-21	Warranty of Construction (APR 1984)
52.249-2	Termination for Convenience of the Government (Fixed-Price) (MAY 2004) Alternate I (APR 1984)
52.249-14	Excusable Delay (APR 1984)
52.249-10	Default (Fixed-Price Construction) (APR 1984)

The following clauses are set forth in full text:

DEPARTMENT OF STATE ACQUISITION REGULATION (DOSAR) CLAUSES

CONTRACTOR IDENTIFICATION (JULY 2008)

Contract performance may require contractor personnel to attend meetings with government personnel and the public, work within government offices, and/or utilize government email.

Contractor personnel must take the following actions to identify themselves as non-federal employees:

- 1) Use an email signature block that shows name, the office being supported and company affiliation (e.g. “John Smith, Office of Human Resources, ACME Corporation Support Contractor”);
- 2) Clearly identify themselves and their contractor affiliation in meetings;
- 3) Identify their contractor affiliation in Departmental e-mail and phone listings whenever contractor personnel are included in those listings; and
- 4) Contractor personnel may not utilize Department of State logos or indicia on business cards.

(End of clause)

DOSAR 652.236-70 ACCIDENT PREVENTION (APR 2004)

(a) *General.* The contractor shall provide and maintain work environments and procedures which will safeguard the public and Government personnel, property, materials, supplies, and equipment exposed to contractor operations and activities; avoid interruptions of Government operations and delays in project completion dates; and, control costs in the performance of this contract. For these purposes, the contractor shall:

- (1) Provide appropriate safety barricades, signs and signal lights;
- (2) Comply with the standards issued by any local government authority having jurisdiction over occupational health and safety issues; and,
- (3) Ensure that any additional measures the contracting officer determines to be reasonably necessary for this purpose are taken.
- (4) For overseas construction projects, the contracting officer shall specify in writing additional requirements regarding safety if the work involves:
 - (i) Scaffolding;
 - (ii) Work at heights above two (2) meters;

(iii) Trenching or other excavation greater than one (1) meter in depth;

(iv) Earth moving equipment;

(v) Temporary wiring, use of portable electric tools, or other recognized electrical hazards. Temporary wiring and portable electric tools require the use of a ground fault circuit interrupter (GFCI) in the affected circuits; other electrical hazards may also require the use of a GFCI;

(vi) Work in confined spaces (limited exits, potential for oxygen less than 19.5 percent or combustible atmosphere, potential for solid or liquid engulfment, or other hazards considered to be immediately dangerous to life or health such as water tanks, transformer vaults, sewers, cisterns, etc.);

(vii) Hazardous materials – a material with a physical or health hazard including but not limited to, flammable, explosive, corrosive, toxic, reactive or unstable, or any operations which creates any kind of contamination inside an occupied building such as dust from demolition activities, paints, solvents, etc.; or

(viii) Hazardous noise levels.

(b) *Records.* The contractor shall maintain an accurate record of exposure data on all accidents incident to work performed under this contract resulting in death, traumatic injury, occupational disease, or damage to or theft of property, materials, supplies, or equipment. The contractor shall report this data in the manner prescribed by the contracting officer.

(c) *Subcontracts.* The contractor shall be responsible for its subcontractors' compliance with this clause.

(d) *Written program.* Before commencing work, the contractor shall:

(1) Submit a written plan to the contracting officer for implementing this clause. The plan shall include specific management or technical procedures for effectively controlling hazards associated with the project; and,

(2) Meet with the contracting officer to discuss and develop a mutual understanding relative to administration of the overall safety program.

(e) *Notification.* The contracting officer shall notify the contractor of any non-compliance with these requirements and the corrective actions required. This notice, when delivered to the contractor or the contractor's representative on site, shall be deemed sufficient notice of the non-compliance and corrective action required. After receiving the notice, the contractor shall immediately take corrective action. If the contractor fails or refuses to promptly take corrective action, the contracting officer may issue an order suspending all or part of the work until satisfactory corrective action has been taken. The contractor shall not be entitled to any

equitable adjustment of the contract price or extension of the performance schedule on any suspension of work order issued under this clause.

(End of clause)

652.242-73 AUTHORIZATION AND PERFORMANCE (AUG 1999)

(a) The contractor warrants the following:

(1) That it has obtained authorization to operate and do business in the country or countries in which this contract will be performed;

(2) That it has obtained all necessary licenses and permits required to perform this contract; and,

(3) That it shall comply fully with all laws, decrees, labor standards, and regulations of said country or countries during the performance of this contract.

(b) If the party actually performing the work will be a subcontractor or joint venture partner, then such subcontractor or joint venture partner agrees to the requirements of paragraph (a) of this clause.

652.243-70 NOTICES (AUG 1999)

Any notice or request relating to this contract given by either party to the other shall be in writing. Said notice or request shall be mailed or delivered by hand to the other party at the address provided in the schedule of the contract. All modifications to the contract must be made in writing by the contracting officer.

652.229-71 PERSONAL PROPERTY DISPOSITION AT POSTS ABROAD (AUG 1999)

Regulations at 22 CFR Part 136 require that U.S. Government employees and their families do not profit personally from sales or other transactions with persons who are not themselves entitled to exemption from import restrictions, duties, or taxes. Should the contractor experience importation or tax privileges in a foreign country because of its contractual relationship to the United States Government, the contractor shall observe the requirements of 22 CFR Part 136 and all policies, rules, and procedures issued by the chief of mission in that foreign country.

I. LIST OF ATTACHMENTS

<u>ATTACHMENT NO.</u>	<u>DESCRIPTION OF ATTACHMENT</u>	<u>NO.PAGES</u>
Attachment 1	Scope of Work and Drawings	13
Attachment 2	List of the Embassy provided materials	2
Attachment 3	Sample Bank Letter of Guaranty	1
Attachment 4	Breakdown of Price by	1

J. QUOTATION INFORMATION**A. QUALIFICATIONS OF OFFERORS**

Offerors/quoters must be technically qualified and financially responsible to perform the work described in this solicitation. At a minimum, each Offeror/Quoter must meet the following requirements:

- (1) Be able to understand written and spoken English;
- (2) Have an established business with a permanent address and telephone listing;
- (3) Be able to demonstrate prior construction experience with suitable references;
- (4) Have the necessary personnel, equipment and financial resources available to perform the work;
- (5) Have all licenses and permits required by local law;
- (6) Meet all local insurance requirements;
- (7) Have the ability to obtain or to post adequate performance security, such as bonds, irrevocable letters of credit or guarantees issued by a reputable financial institution;
- (8) Have no adverse criminal record; and
- (9) Have no political or business affiliation which could be considered contrary to the interests of the United States.

B. SUBMISSION OF QUOTATIONS

This solicitation is for the performance of the construction services described in SCOPE OF WORK, and the Attachments which are a part of this request for quotation.

Each quotation must consist of the following:

<u>Volume</u>	<u>Title</u>	<u>No. of Copies*</u>
	I Standard Form 18 including a completed Attachment 4, "BREAKDOWN OF PROPOSAL PRICE BY DIVISIONS OF SPECIFICATIONS.	<u>2</u>

II Performance schedule in the form of a "bar chart" and Business Management/Technical Proposal.

____ 2 ____

Submit the complete quotation to the address indicated on Standard Form 1442, if mailed, or the address set forth below, if hand delivered.

The Offeror/Quoter shall identify and explain/justify any deviations, exceptions, or conditional assumptions taken with respect to any of the instructions or requirements of this request for quotation in the appropriate volume of the offer.

Volume II: Performance schedule and Business Management/Technical Proposal.

(a) Present the performance schedule in the form of a "bar chart" indicating when the various portions of the work will be commenced and completed within the required schedule. This bar chart shall be in sufficient detail to clearly show each segregable portion of work and its planned commencement and completion date.

(b) The Business Management/Technical Proposal shall be in two parts, including the following information:

Proposed Work Information - Provide the following:

- (1) A list of the names, addresses and telephone numbers of the owners, partners, and principal officers of the Offeror;
- (2) The name and address of the Offeror's field superintendent for this project;
- (3) A list of the names, addresses, and telephone numbers of subcontractors and principal materials suppliers to be used on the project, indicating what portions of the work will be performed by them; and,

Experience and Past Performance - List all contracts and subcontracts your company has held over the past three years for the same or similar work. Provide the following information for each contract and subcontract:

(1) Customer's name, address, and telephone numbers of customer's lead contract and technical personnel;

(2) Contract number and type;

(3) Date of the contract award place(s) of performance, and completion dates; Contract dollar value;

(4) Brief description of the work, including responsibilities; and

(5) Any litigation currently in process or occurring within last 5 years.

C. 52.236-27 SITE VISIT (FEB 1995)

(a) The clauses at 52.236-2, Differing Site Conditions, and 52.236-3, Site Investigations and Conditions Affecting the Work, will be included in any contract awarded as a result of this solicitation. Accordingly, offerors or quoters are urged and expected to inspect the site where the work will be performed.

(b) A site visit has been scheduled for *08/01/2013, 15:00*

(c) Participants will meet at The **Embassy compound**

D. MAGNITUDE OF CONSTRUCTION PROJECT

It is anticipated that the range in price of this contract will be: 15,000.00USD

E. LATE QUOTATIONS. Late quotations shall be handled in accordance with FAR

F. 52.252-1 SOLICITATION PROVISIONS INCORPORATED BY REFERENCE (FEB 1998)

This contract incorporates the following provisions by reference, with the same force and effect as if they were given in full text. Upon request, the Contracting Officer will make their full text available. The offeror is cautioned that the listed provisions may include blocks that must be completed by the offeror and submitted with its quotation or offer. In lieu of submitting the full text of those provisions, the offeror may identify the provision by paragraph identifier and provide the appropriate information with its quotation or offer. Also, the full text of a solicitation provision may be accessed electronically at:

<http://acquisition.gov/far/index.html/> or, <http://farsite.hill.af.mil/search.htm>

These addresses are subject to change. If the Federal Acquisition Regulation (FAR) is not available at the locations indicated above, use of an Internet "search engine" (such as, Yahoo, Infoseek, Alta Vista, etc.) is suggested to obtain the latest location of the most current FAR.
<http://www.statebuy.state.gov>

FEDERAL ACQUISITION REGULATION (48 CFR CH. 1)

52.215-1 INSTRUCTIONS TO OFFERORS--COMPETITIVE ACQUISITION (JAN 2004), which is incorporated by reference into this solicitation.

THE FOLLOWING DOSAR PROVISION IS PROVIDED IN FULL TEXT:

(a) The Department of State has entered into a contract with an insurance carrier to provide Defense Base Act (DBA) insurance to Department of State covered contractor employees at a contracted rate. For the purposes of this provision, "covered contractor employees" includes the following individuals:

- (1) United States citizens or residents;
- (2) Individuals hired in the United States or its possessions, regardless of citizenship; and
- (3) Local nationals and third country nationals where contract performance takes place in a country where there are no local workers' compensation laws.

(b) In preparing the cost proposal, the bidder/offeror shall use the following rates in computing the cost for the DBA insurance:

Construction @ \$4.95 per \$100 of compensation.

(c) Bidders/Offerors shall compute the total compensation (direct salary plus differential, but excluding per diem, housing allowances) to be paid to covered contractor employees and the cost of DBA insurance in their bid/proposal using the foregoing rate. Bidders/offerors shall include the estimated DBA insurance costs in their proposed fixed price or estimated cost. However, the DBA insurance costs shall be identified in a separate line item in the bid proposal."

K. EVALUATION CRITERIA

Award will be made to the lowest priced, acceptable, responsible quoter. The Government reserves the right to reject quotations that are unreasonably low or high in price.

The Government will determine acceptability by assessing the offeror's compliance with the terms of the RFQ. The Government will determine responsibility by analyzing whether the apparent successful quoter complies with the requirements of FAR 9.1, including:

- ability to comply with the required performance period, taking into consideration all existing commercial and governmental business commitments;
- satisfactory record of integrity and business ethics;
- necessary organization, experience, and skills or the ability to obtain them;
- necessary equipment and facilities or the ability to obtain them; and
- otherwise qualified and eligible to receive an award under applicable laws and regulations.

SECTION L - REPRESENTATIONS, CERTIFICATIONS AND OTHER STATEMENTS OF OFFERORS OR QUOTERS

L.1 52.204-3 TAXPAYER IDENTIFICATION (OCT 1998)

(a) Definitions.

"Common parent", as used in this provision, means that corporate entity that owns or controls an affiliated group of corporations that files its Federal income tax returns on a consolidated basis, and of which the offeror is a member.

"Taxpayer Identification Number (TIN)", as used in this provision, means the number required by the IRS to be used by the offeror in reporting income tax and other returns. The TIN may be either a Social Security Number or an Employer Identification Number.

(b) All offerors must submit the information required in paragraphs (d)through (f) of this provision in order to comply with debt collection requirements of 31 U.S.C. 7701(c) and 3325 (d), reporting requirements of 26 USC 6041, 6041A, and 6050M and implementing regulations issued by the Internal Revenue Service (IRS). If the resulting contract is subject to the reporting requirements described in FAR 4.904, the failure or refusal by the offeror to furnish the information may result in a 31 percent reduction of payments otherwise due under the contract.

(c) The TIN may be used by the Government to collect and report on any delinquent amounts arising out of the offeror’s relationship with the Government (31 USC 7701(c)(3)). If the resulting contract is subject to the payment reporting requirements described in FAR 4.904, the TIN provided hereunder may be matched with IRS records to verify the accuracy of the offeror’s TIN.

(d) Taxpayer Identification Number (TIN).

TIN: _____

TIN has been applied for.

TIN is not required because:

Offeror is a nonresident alien, foreign corporation, or foreign partnership that does not have income effectively connected with the conduct of a trade or business in the U.S. and does not have an office or place of business or a fiscal paying agent in the U.S.;

Offeror is an agency or instrumentality of a foreign government;

Offeror is an agency or instrumentality of the Federal Government.

(e) Type of Organization.

Sole Proprietorship;

Partnership;

Corporate Entity (not tax exempt);

- Corporate Entity (tax exempt);
- Government entity (Federal, State, or local);
- Foreign government;
- International organization per 26 CFR 1.6049-4;
- Other _____

(f) Common Parent.

- Offeror is not owned or controlled by a common parent as defined in paragraph (a) of this clause.
- Name and TIN of common parent;

Name _____
TIN _____

(End of provision)

L.2 52.204-6 CONTRACTOR IDENTIFICATION NUMBER -DATA UNIVERSAL NUMBERING SYSTEM (DUNS) NUMBER (OCT 2003)

(a) The offeror shall enter, in the block with its name and address on the cover page of its offer, the annotation “DUNS” or “DUNS+4” followed by the DUNS number or DUNS+4 that identifies the offeror’s name and address exactly as stated in the offer. The DUNS number is a nine-digit number assigned by Dun and Bradstreet Information Services. The DUNS+4 is the DUNS number plus a 4-character suffix that may be assigned at the discretion of the offeror to establish additional CCR records for identifying alternative Electronic Funds Transfer (EFT) accounts (see Subpart 32.11) for the same parent company.

If the offeror does not have a DUNS number, it should contact Dun and Bradstreet directly to obtain one. An offeror may obtain a DUNS number-

- If located within the United States, by calling Dun and Bradstreet at 1-866-705-5711 or via the Internet at <http://www.dnb.com>; or
- If located outside the United States, by contacting the local Dun and Bradstreet office.

The offeror should be prepared to provide the following information:

- Company legal business name.
- Tradestyle, doing business, or other name by which your entity is commonly recognized.
- Company physical street address, city, state and Zip Code.
- Company mailing address, city, state and Zip Code (if separate from physical)
- Company telephone number
- Date the company was started.

- Number of employees at your location.
- Chief executive officer/key manager.
- Line of business (industry)
- Company Headquarters name and address (reporting relationship within your entity).

L.3 52.204-8 Annual Representations and Certifications. (Feb 2012)

(a)(1) The North American Industry Classification System (NAICS) code for this acquisition is 236220 for Construction Management, commercial and institutional building or Warehouse construction; 237310 for Construction Management, highway road, street or bridge; 237990 for Construction Management, outdoor recreation facility; 236118 for Construction Management, residential remodeling; 237110 for Construction Management, water and sewage line and related structures.

(2) The small business size standard is \$28.5 million.

(3) The small business size standard for a concern which submits an offer in its own name, other than on a construction or service contract, but which proposes to furnish a product which it did not itself manufacture, is 500 employees.

(b)(1) If the clause at [52.204-7](#), Central Contractor Registration, is included in this solicitation, paragraph (d) of this provision applies.

(2) If the clause at [52.204-7](#) is not included in this solicitation, and the offeror is currently registered in CCR, and has completed the ORCA electronically, the offeror may choose to use paragraph (d) of this provision instead of completing the corresponding individual representations and certifications in the solicitation. The offeror shall indicate which option applies by checking one of the following boxes:

(i) Paragraph (d) applies.

(ii) Paragraph (d) does not apply and the offeror has completed the individual representations and certifications in the solicitation.

(c)(1) The following representations or certifications in ORCA are applicable to this solicitation as indicated:

(i) [52.203-2](#), Certificate of Independent Price Determination. This provision applies to solicitations when a firm-fixed-price contract or fixed-price contract with economic price adjustment is contemplated, unless—

(A) The acquisition is to be made under the simplified acquisition procedures in [Part 13](#);

(B) The solicitation is a request for technical proposals under two-step sealed bidding procedures; or

(C) The solicitation is for utility services for which rates are set by law or regulation.

(ii) [52.203-11](#), Certification and Disclosure Regarding Payments to Influence Certain Federal Transactions. This provision applies to solicitations expected to exceed \$150,000.

(iii) [52.204-3](#), Taxpayer Identification. This provision applies to solicitations that do not include the clause at [52.204-7](#), Central Contractor Registration.

(iv) [52.204-5](#), Women-Owned Business (Other Than Small Business). This provision applies to solicitations that—

(A) Are not set aside for small business concerns;

(B) Exceed the simplified acquisition threshold; and

(C) Are for contracts that will be performed in the United States or its outlying areas.

(v) [52.209-2](#), Prohibition on Contracting with Inverted Domestic Corporations—Representation. This provision applies to solicitations using funds appropriated in fiscal years 2008, 2009, or 2010.

(vi) [52.209-5](#), Certification Regarding Responsibility Matters. This provision applies to solicitations where the contract value is expected to exceed the simplified acquisition threshold.

(vii) [52.214-14](#), Place of Performance—Sealed Bidding. This provision applies to invitations for bids except those in which the place of performance is specified by the Government.

(viii) [52.215-6](#), Place of Performance. This provision applies to solicitations unless the place of performance is specified by the Government.

(ix) [52.219-1](#), Small Business Program Representations (Basic & Alternate I). This provision applies to solicitations when the contract will be performed in the United States or its outlying areas.

(A) The basic provision applies when the solicitations are issued by other than DoD, NASA, and the Coast Guard.

(B) The provision with its Alternate I applies to solicitations issued by DoD, NASA, or the Coast Guard.

(x) [52.219-2](#), Equal Low Bids. This provision applies to solicitations when contracting by sealed bidding and the contract will be performed in the United States or its outlying areas.

(xi) [52.222-22](#), Previous Contracts and Compliance Reports. This provision applies to solicitations that include the clause at [52.222-26](#), Equal Opportunity.

(xii) [52.222-25](#), Affirmative Action Compliance. This provision applies to solicitations, other than those for construction, when the solicitation includes the clause at [52.222-26](#), Equal Opportunity.

(xiii) [52.222-38](#), Compliance with Veterans' Employment Reporting Requirements. This provision applies to solicitations when it is anticipated the contract award will exceed the simplified acquisition threshold and the contract is not for acquisition of commercial items.

(xiv) [52.223-1](#), Biobased Product Certification. This provision applies to solicitations that require the delivery or specify the use of USDA-designated items; or include the clause at [52.223-2](#), Affirmative Procurement of Biobased Products Under Service and Construction Contracts.

(xv) [52.223-4](#), Recovered Material Certification. This provision applies to solicitations that are for, or specify the use of, EPA–designated items.

(xvi) [52.225-2](#), Buy American Act Certificate. This provision applies to solicitations containing the clause at [52.225-1](#).

(xvii) [52.225-4](#), Buy American Act—Free Trade Agreements—Israeli Trade Act Certificate. (Basic, Alternate I, and Alternate II) This provision applies to solicitations containing the clause at [52.225-3](#).

(A) If the acquisition value is less than \$25,000, the basic provision applies.

(B) If the acquisition value is \$25,000 or more but is less than \$50,000, the provision with its Alternate I applies.

(C) If the acquisition value is \$50,000 or more but is less than \$67,826, the provision with its Alternate II applies.

(xviii) [52.225-6](#), Trade Agreements Certificate. This provision applies to solicitations containing the clause at [52.225-5](#).

(xix) [52.225-20](#), Prohibition on Conducting Restricted Business Operations in Sudan—Certification. This provision applies to all solicitations.

(xx) [52.225-25](#), Prohibition on Contracting with Entities Engaging in Sanctioned Activities Relating to Iran—Representation and Certification. This provision applies to all solicitations.

(xxi) [52.226-2](#), Historically Black College or University and Minority Institution Representation. This provision applies to—

(A) Solicitations for research, studies, supplies, or services of the type normally acquired from higher educational institutions; and

(B) For DoD, NASA, and Coast Guard acquisitions, solicitations that contain the clause at [52.219-23](#), Notice of Price Evaluation Adjustment for Small Disadvantaged Business Concerns.

(2) The following certifications are applicable as indicated by the Contracting Officer:

[*Contracting Officer check as appropriate.*]

__ (i) [52.219-22](#), Small Disadvantaged Business Status.

__ (A) Basic.

__ (B) Alternate I.

__ (ii) [52.222-18](#), Certification Regarding Knowledge of Child Labor for Listed End Products.

__ (iii) [52.222-48](#), Exemption from Application of the Service Contract Act to Contracts for Maintenance, Calibration, or Repair of Certain Equipment Certification.

__ (iv) [52.222-52](#), Exemption from Application of the Service Contract Act to Contracts for Certain Services—Certification.

__ (v) [52.223-9](#), with its Alternate I, Estimate of Percentage of Recovered Material Content for EPA–Designated Products (Alternate I only).

__ (vi) [52.227-6](#), Royalty Information.

__ (A) Basic.

__ (B) Alternate I.

__ (vii) [52.227-15](#), Representation of Limited Rights Data and Restricted Computer Software.

(d) The offeror has completed the annual representations and certifications electronically via the Online Representations and Certifications Application (ORCA) website accessed through <https://www.acquisition.gov>. After reviewing the ORCA database information, the offeror verifies by submission of the offer that the representations and certifications currently posted electronically that apply to this solicitation as indicated in paragraph (c) of this provision have been entered or updated within the last 12 months, are current, accurate, complete, and applicable to this solicitation (including the business size standard applicable to the NAICS code referenced for this solicitation), as of the date of this offer and are incorporated in this offer by reference (see FAR [4.1201](#)); except for the changes identified below [*offeror to insert changes, identifying change by clause number, title, date*]. These amended representation(s) and/or certification(s) are also incorporated in this offer and are current, accurate, and complete as of the date of this offer.

FAR CLAUSE #	TITLE	DATE	CHANGE
_____	_____	_____	_____

Any changes provided by the offeror are applicable to this solicitation only, and do not result in an update to the representations and certifications posted on ORCA.

(End of provision)

L.4. 52.225-18 PLACE OF MANUFACTURE (SEPT 2006)

(a) *Definitions.* As used in this clause—

“Manufactured end product” means any end product in Federal Supply Classes (FSC) 1000-9999, except—

- (1) FSC 5510, Lumber and Related Basic Wood Materials;
- (2) Federal Supply Group (FSG) 87, Agricultural Supplies;
- (3) FSG 88, Live Animals;
- (4) FSG 89, Food and Related Consumables;
- (5) FSC 9410, Crude Grades of Plant Materials;
- (6) FSC 9430, Miscellaneous Crude Animal Products, Inedible;

- (7) FSC 9440, Miscellaneous Crude Agricultural and Forestry Products;
- (8) FSC 9610, Ores;
- (9) FSC 9620, Minerals, Natural and Synthetic; and
- (10) FSC 9630, Additive Metal Materials.

“Place of manufacture” means the place where an end product is assembled out of components, or otherwise made or processed from raw materials into the finished product that is to be provided to the Government. If a product is disassembled and reassembled, the place of reassembly is not the place of manufacture.

(b) For statistical purposes only, the offeror shall indicate whether the place of manufacture of the end products it expects to provide in response to this solicitation is predominantly—

- (1) In the United States (Check this box if the total anticipated price of offered end products manufactured in the United States exceeds the total anticipated price of offered end products manufactured outside the United States); or
- (2) Outside the United States.

L.5 AUTHORIZED CONTRACT ADMINISTRATOR

If the offeror does not fill-in the blanks below, the official who signed the offer will be deemed to be the offeror's representative for Contract Administration, which includes all matters pertaining to payments.

Name: _____

Address: _____

Telephone Number: _____

L.6 652.228-70 DEFENSE BASE ACT – COVERED CONTRACTOR EMPLOYEES (JUN 2006)

(a) Bidders/offerors shall indicate below whether or not any of the following categories of employees will be employed on the resultant contract, and, if so, the number of such employees:

Category	Yes/No	Number
<i>(1) United States citizens or residents</i>		
<i>(2) Individuals hired in the United States, regardless of citizenship</i>		
<i>(3) Local nationals or third country nationals where contract performance takes place in a country where there are no local workers' compensation laws</i>		<i>Local nationals: _____</i> <i>Third Country Nationals: _____</i>
<i>(4) Local nationals or third country nationals where contract performance takes place in a country where there are local workers' compensation laws</i>		<i>Local nationals: _____</i> <i>Third Country Nationals: _____</i>

(b) The contracting officer has determined that for performance in the country of +Workers' compensation laws exist that will cover local nationals and third country nationals.


Workers' compensation laws do not exist that will cover local nationals and third country nationals.

(c) If the bidder/offeror has indicated "yes" in block (a)(4) of this provision, the bidder/offeror shall not purchase Defense Base Act insurance for those employees. However, the bidder/offeror shall assume liability toward the employees and their beneficiaries for war-hazard injury, death, capture, or detention, in accordance with the clause at FAR 52.228-4.


(d) If the bidder/offeror has indicated "yes" in blocks (a)(1), (2), or (3) of this provision, the bidder/offeror shall compute Defense Base Act insurance costs covering those employees pursuant to the terms of the contract between the Department of State and the Department's Defense Base Act insurance carrier at the rates specified in DOSAR 652.228-74, Defense Base Act Insurance Rates – Limitation. If DOSAR provision 652.228-74 is not included in this solicitation, the bidder/offeror shall notify the contracting officer before the closing date so that the solicitation can be amended accordingly.

Attachment #1
Scope of Work and Drawings


FRONT VIEW

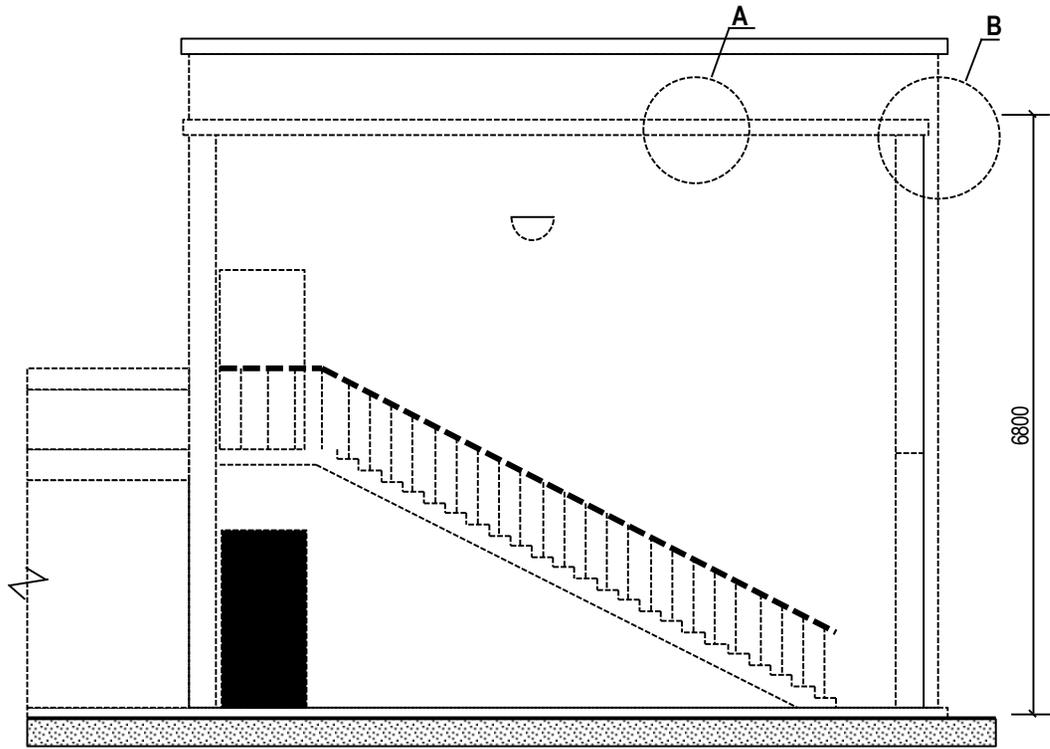



SIDE VIEW

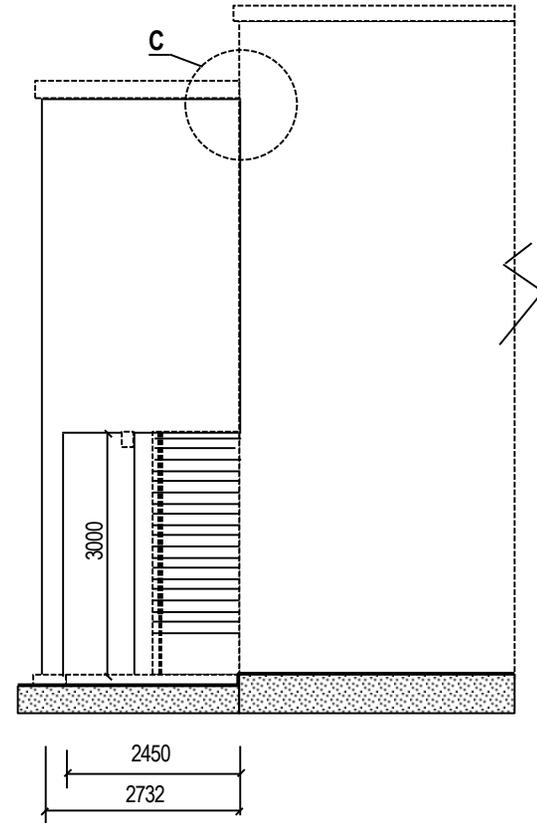



PLAN

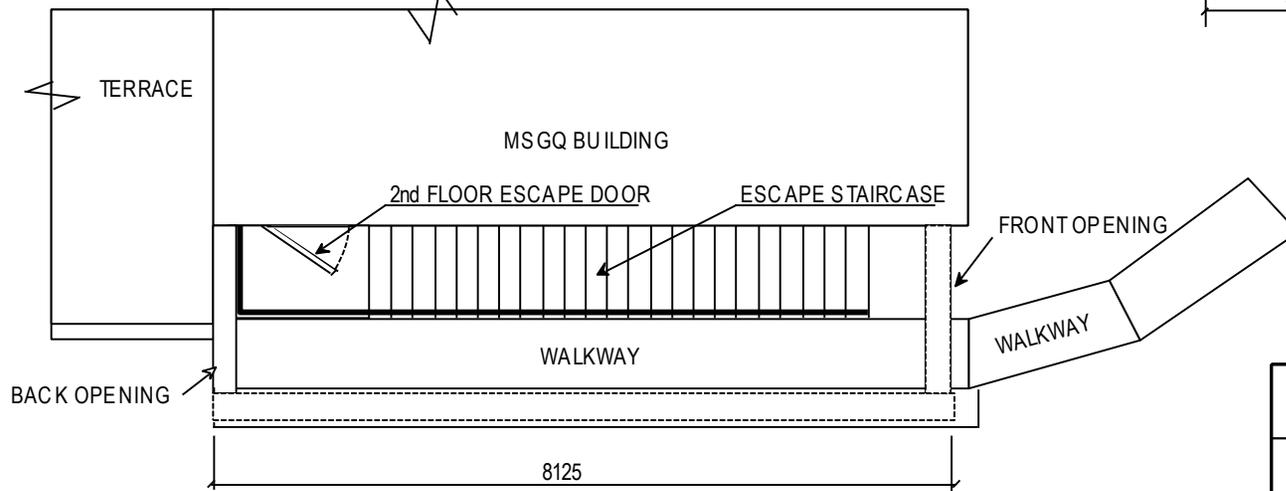

Drawing Title: SIDE VIEWS		Sheet Number: S 1.0
OBO Project Name: MSGQ Fire Escape staircase.		
Drawn by: Abramia Z.	Date:	
Checked by:		

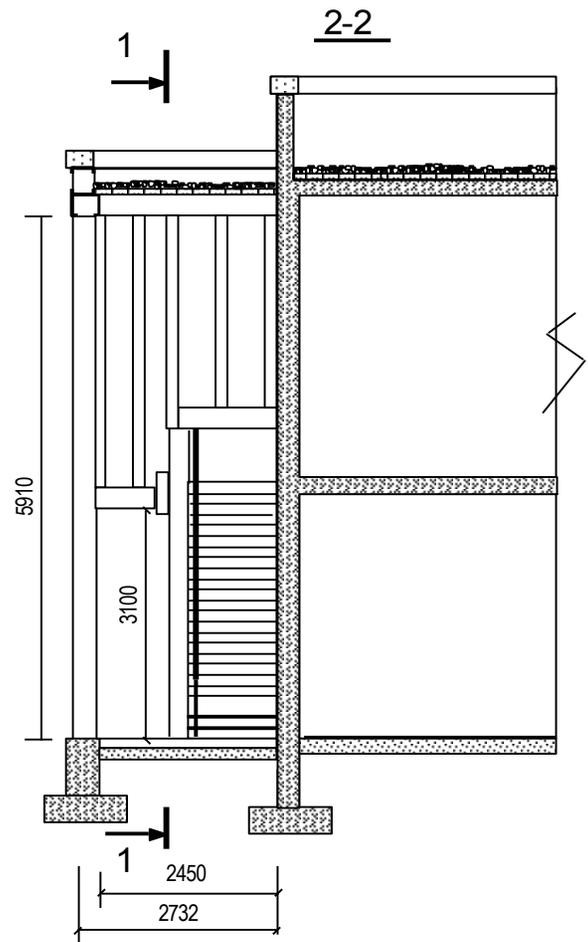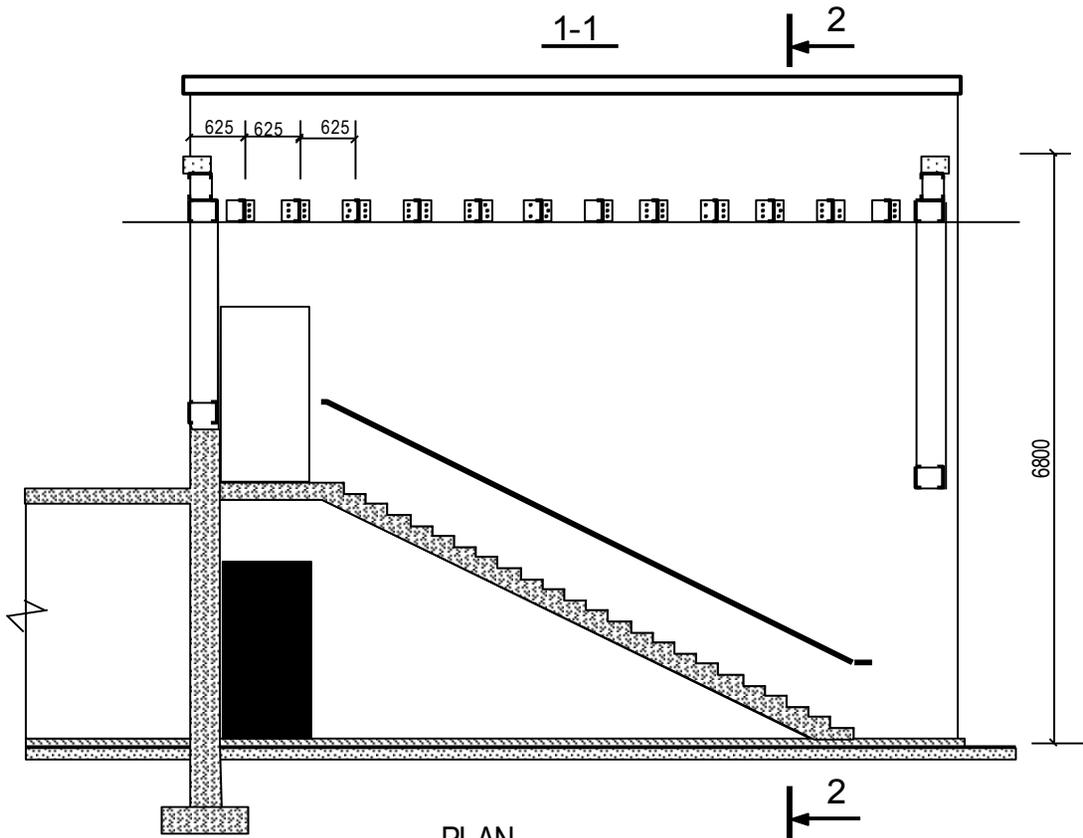


PLAN

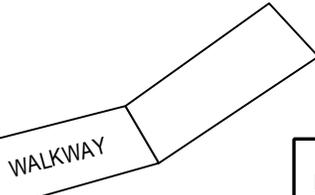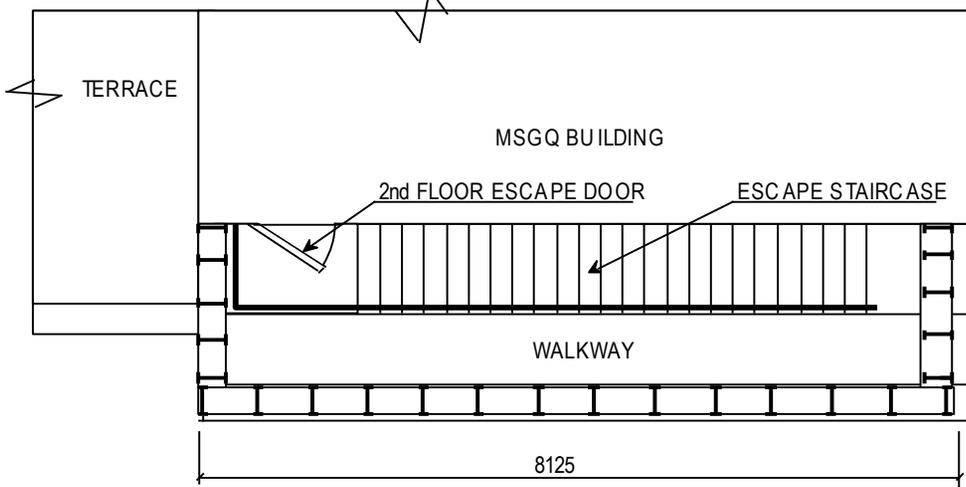

Drawing Title: CONSTRUCTION		Sheet Number: S 1.1
OBO Project Name: MSGQ Fire Escape staircase.		
Drawn by: Abramia Z.	Date:	
Checked by:		


CONCRETE FOOTER AND REINFORCING

SCALE 1:20

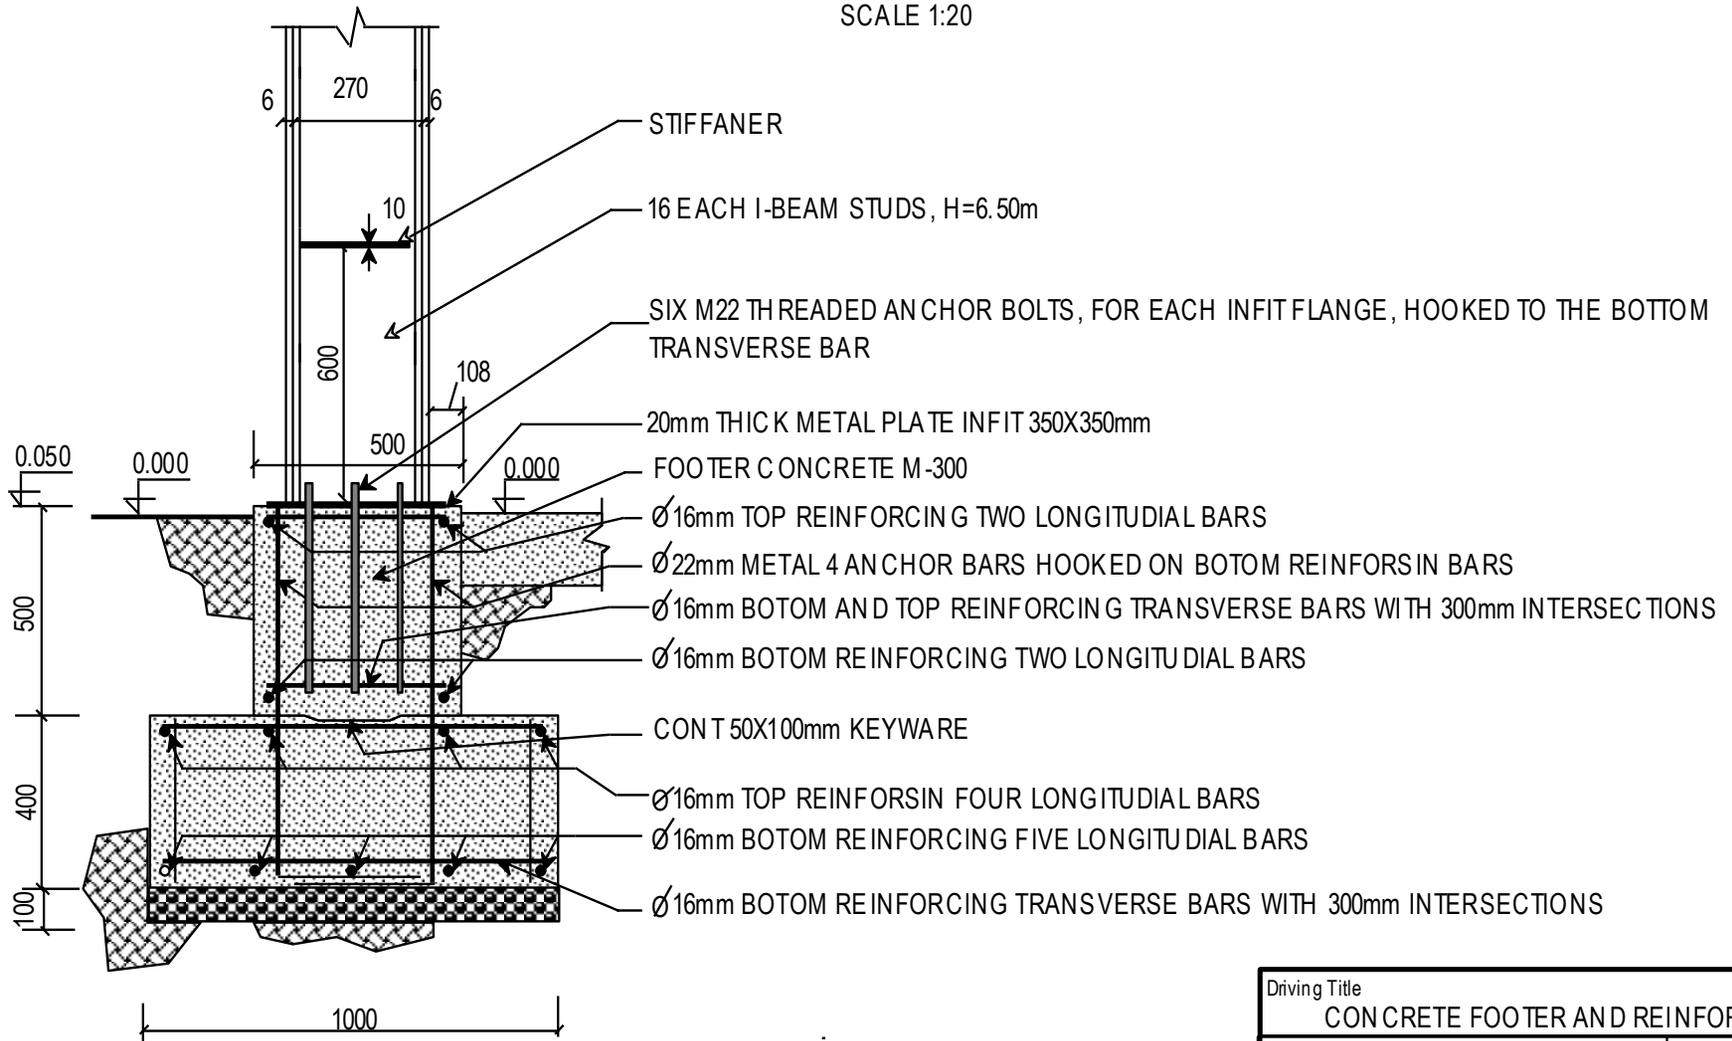


Driving Title		
CONCRETE FOOTER AND REINFORCING		
OBO Project Name and Number:		Date:
MSGQ Fire Escape staircase.		
Drawn by: Abra mia Z.	Classification:	Sheet Number
Checked by:	UNCLASSIFIED	S 1.2

CONCRETE FOOTER AND REINFORCING DETAILS

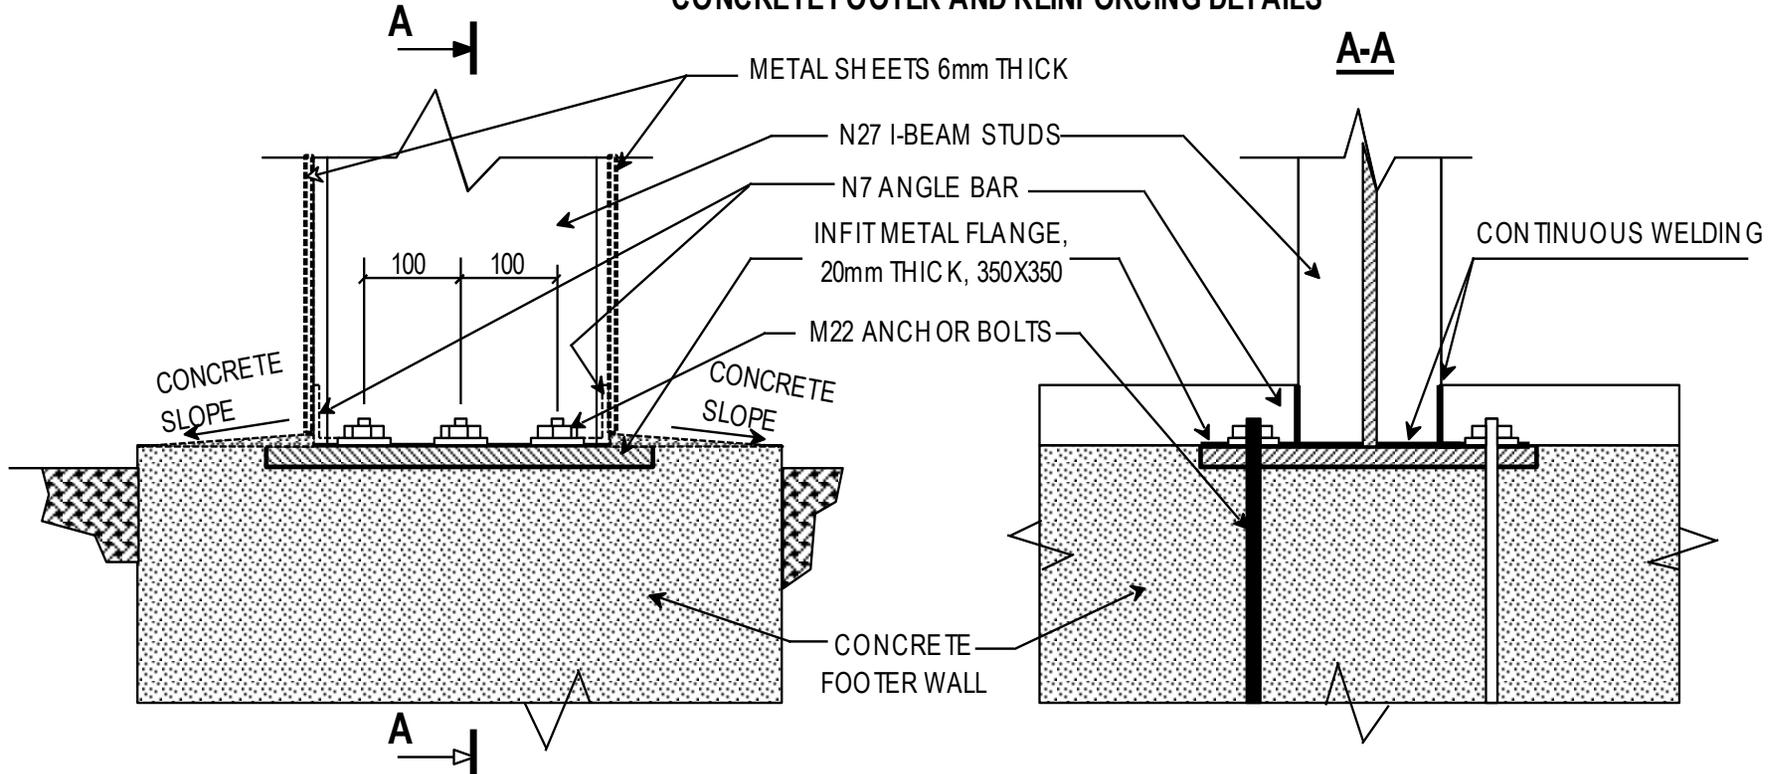


BOTTOM SECTION

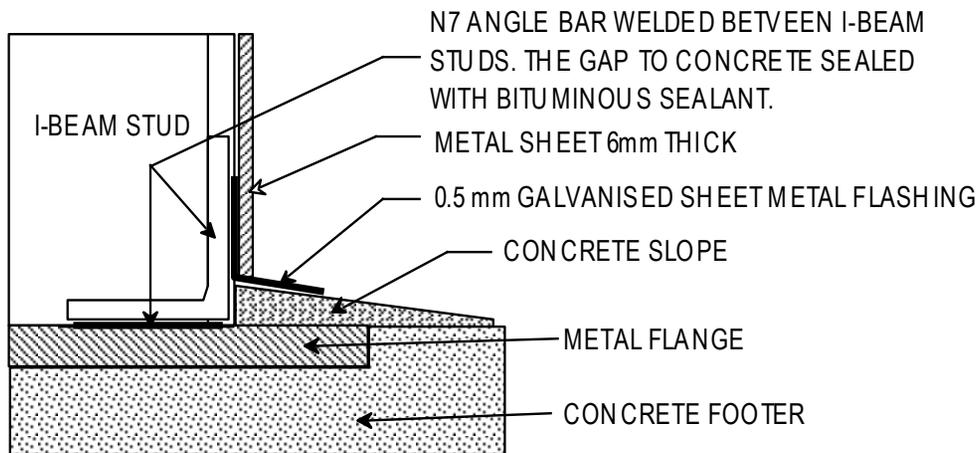


Driving Title		
CONCRETE FOOTER AND REINFORCING DETAILS		
OBO Project Name and Number:		Date:
MSGQ Fire Escape staircase.		
Drawn by: Abramia Z.	Classification:	Sheet Number
Checked by:	UNCLASSIFIED	S1.3

WALL TYPICAL TOP SECTION - A

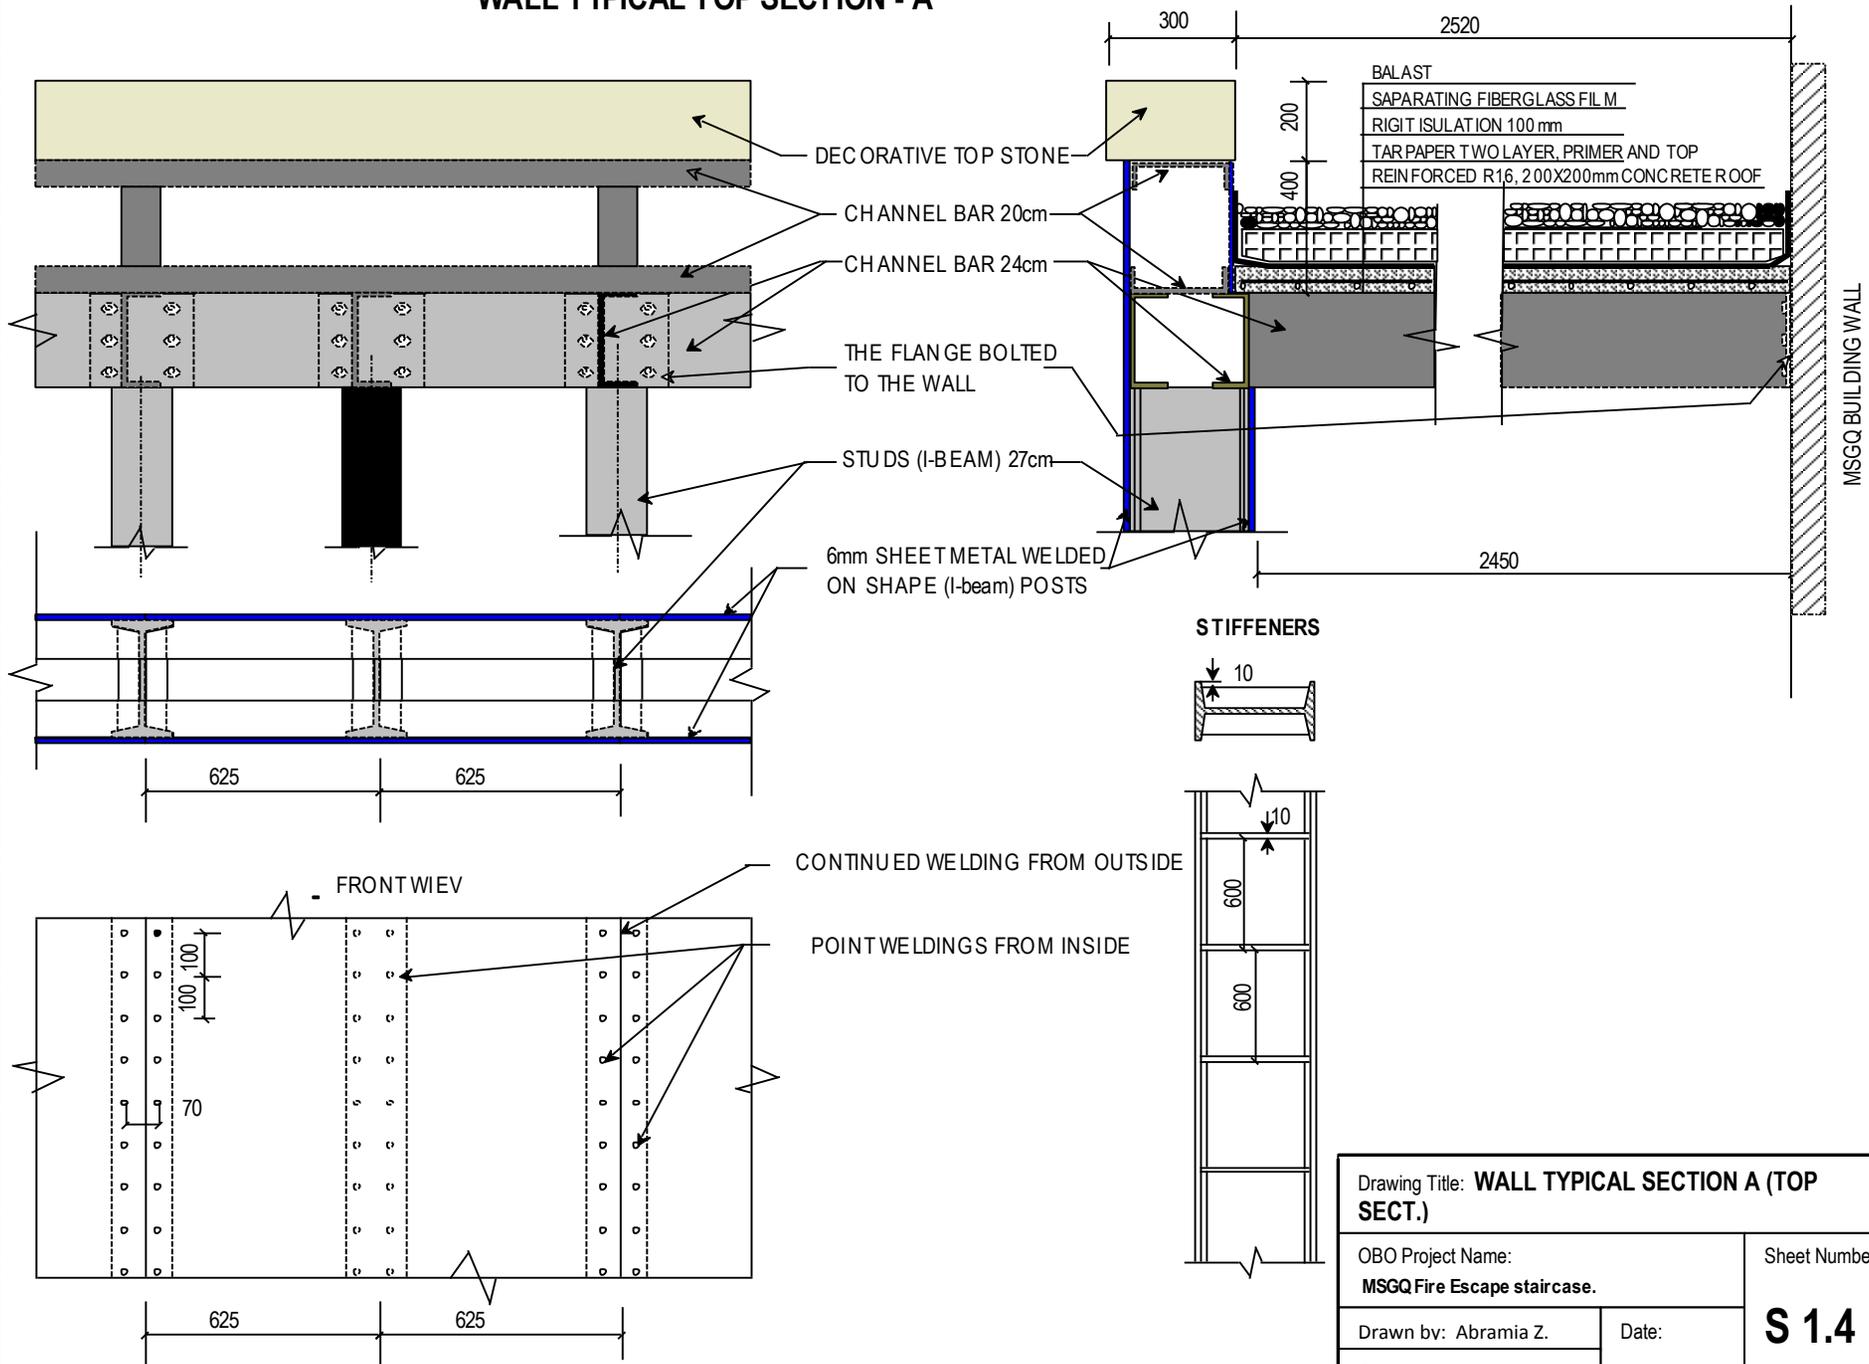


Drawing Title: WALL TYPICAL SECTION A (TOP SECT.)		Sheet Number:
OBO Project Name: MSGQ Fire Escape staircase.		S 1.4
Drawn by: Abramia Z.	Date:	
Checked by:		

SECTION B

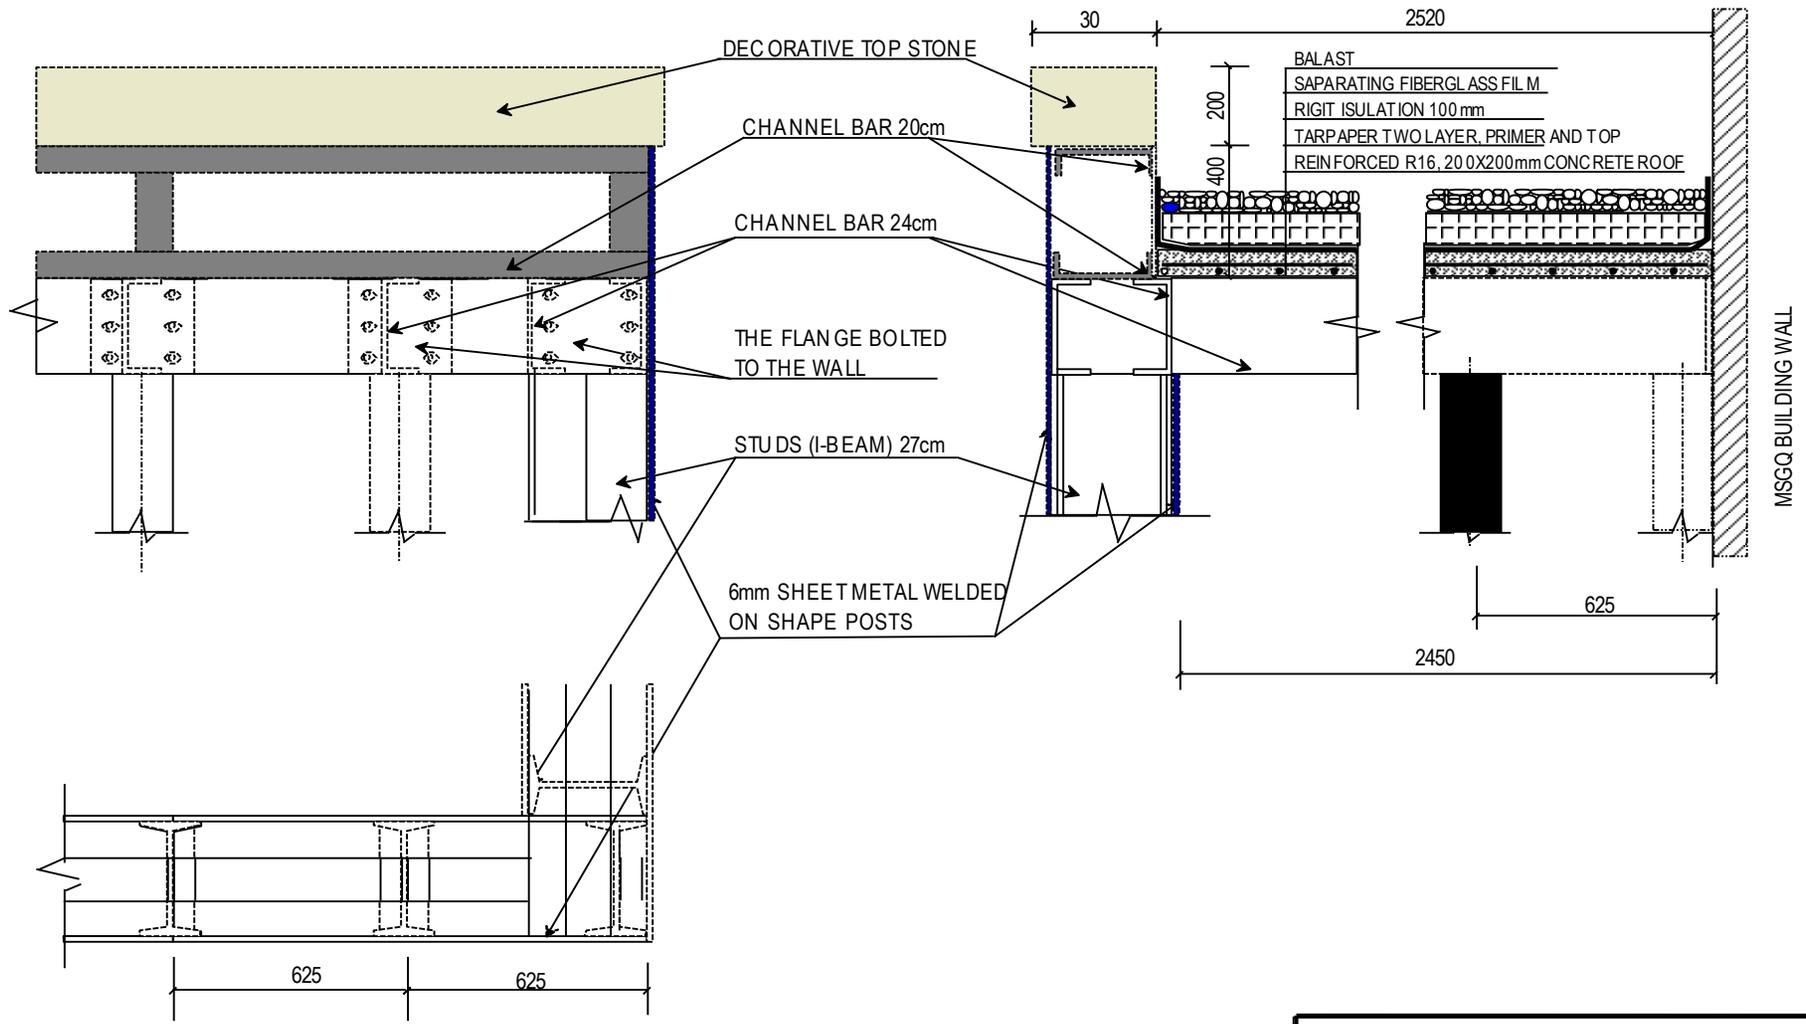





Drawing Title: WALL TYPICAL SECTION B (TOP SECT.)		Sheet Number:
OBO Project Name: MSGQ Fire Escape staircase.		S 1.5
Drawn by: Abramia Z.	Date:	
Checked by:		

CONNECTION TO THE WALL SECTION C

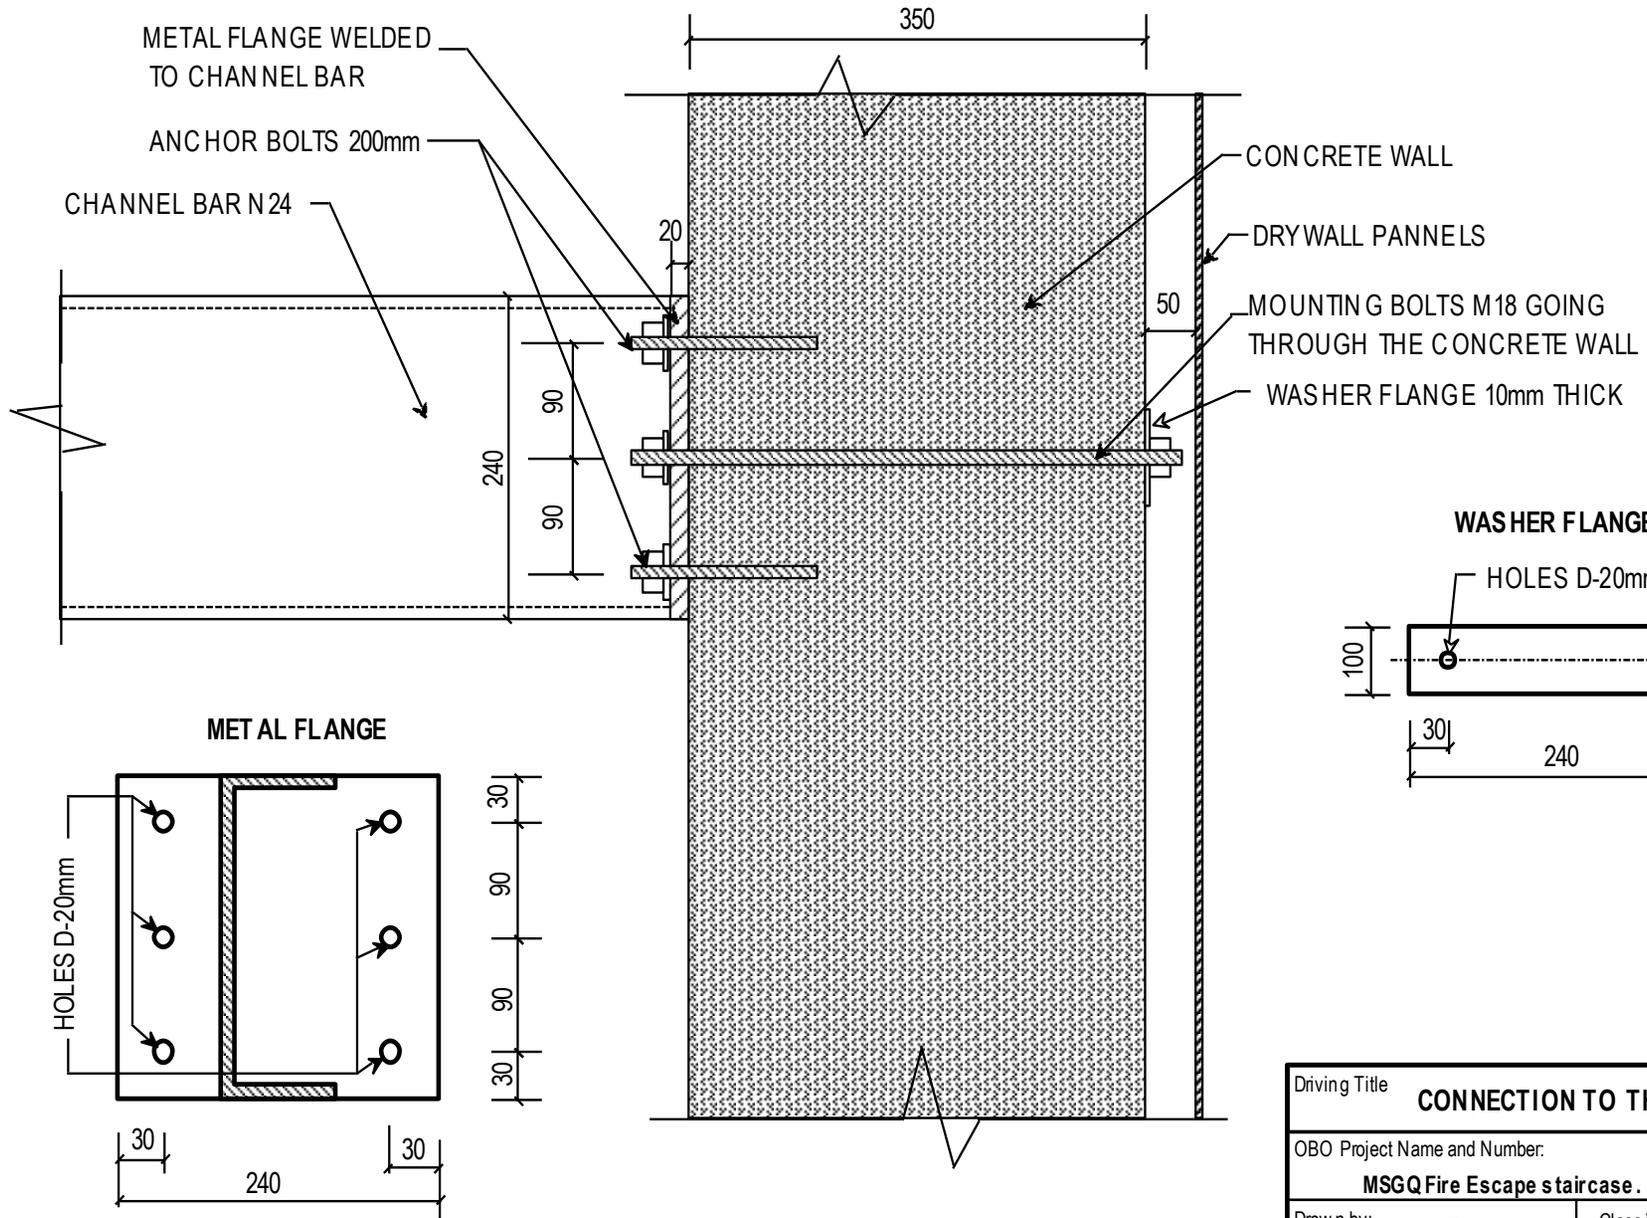


Driving Title		
CONNECTION TO THE WALL SECT. C		
OBO Project Name and Number:		Date:
MSGQ Fire Escape staircase.		
Drawn by: Abra mia Z.	Classification:	Sheet Number
Checked by:	UNCLASSIFIED	S 1.6

FORNT OPENING DETAILS

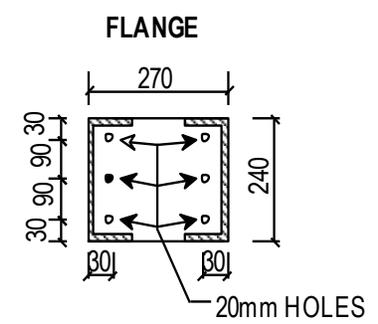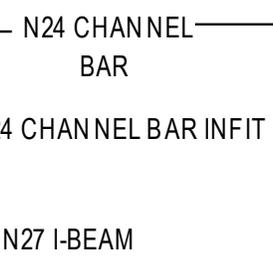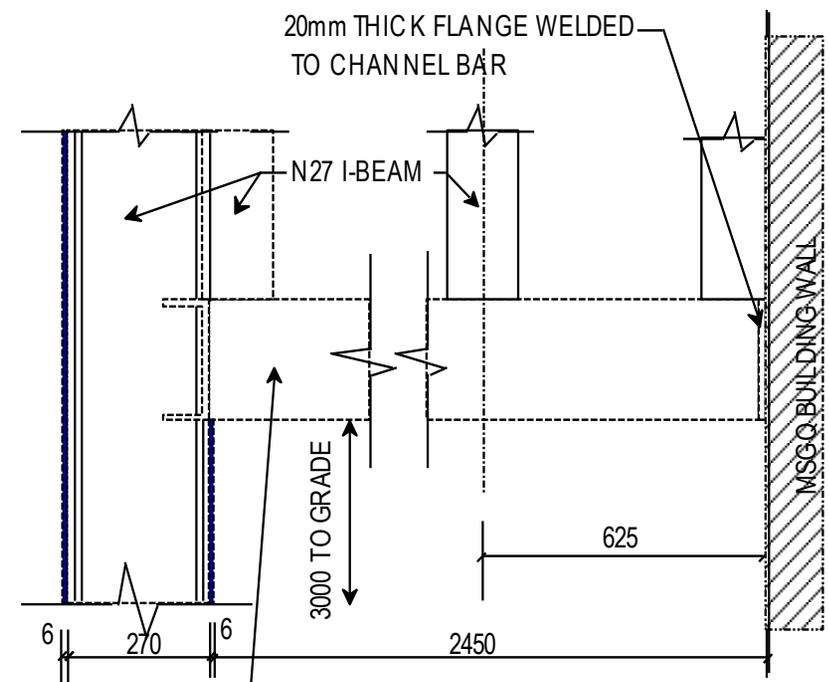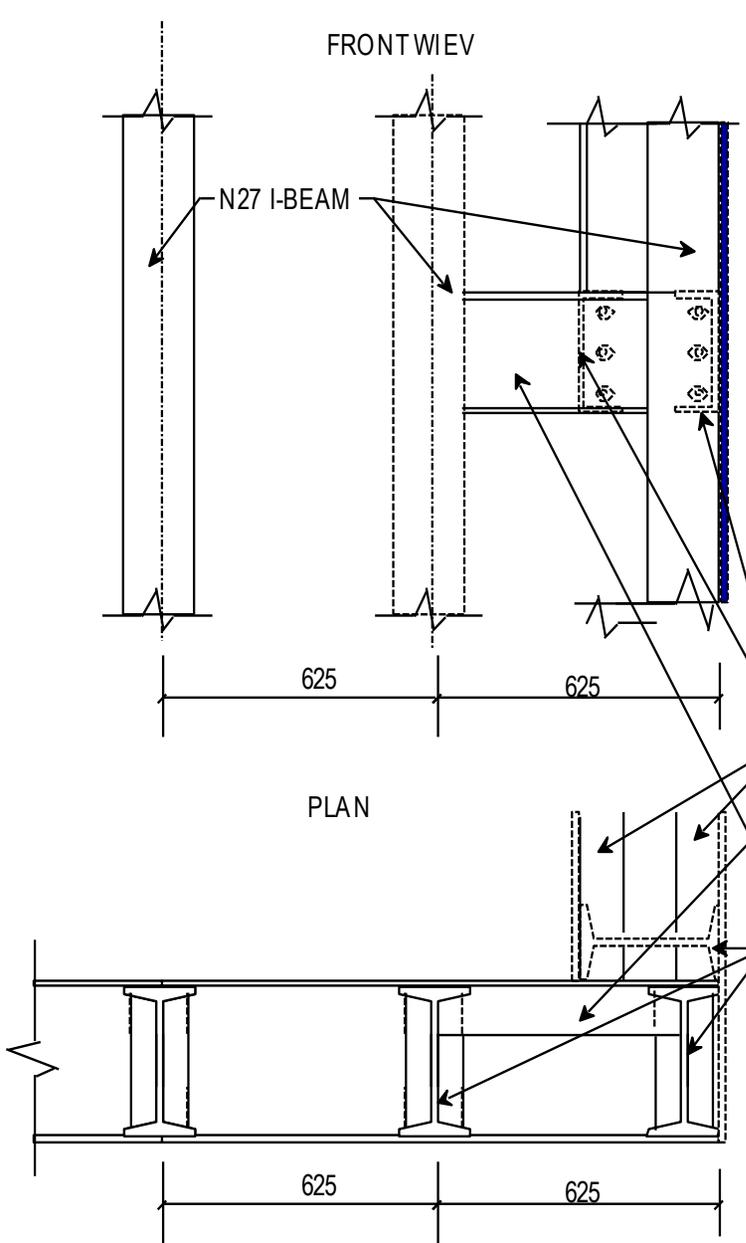


Driving Title		OPENING DETAILS	
OBO Project Name and Number:		Date:	
MSGQ Fire Escape staircase.			
Drawn by: Abra mia Z.	Classification:	Sheet Number	
Checked by:	UNCLASSIFIED	S 1.7	

BACK SIDE OPENING DETAILS 1

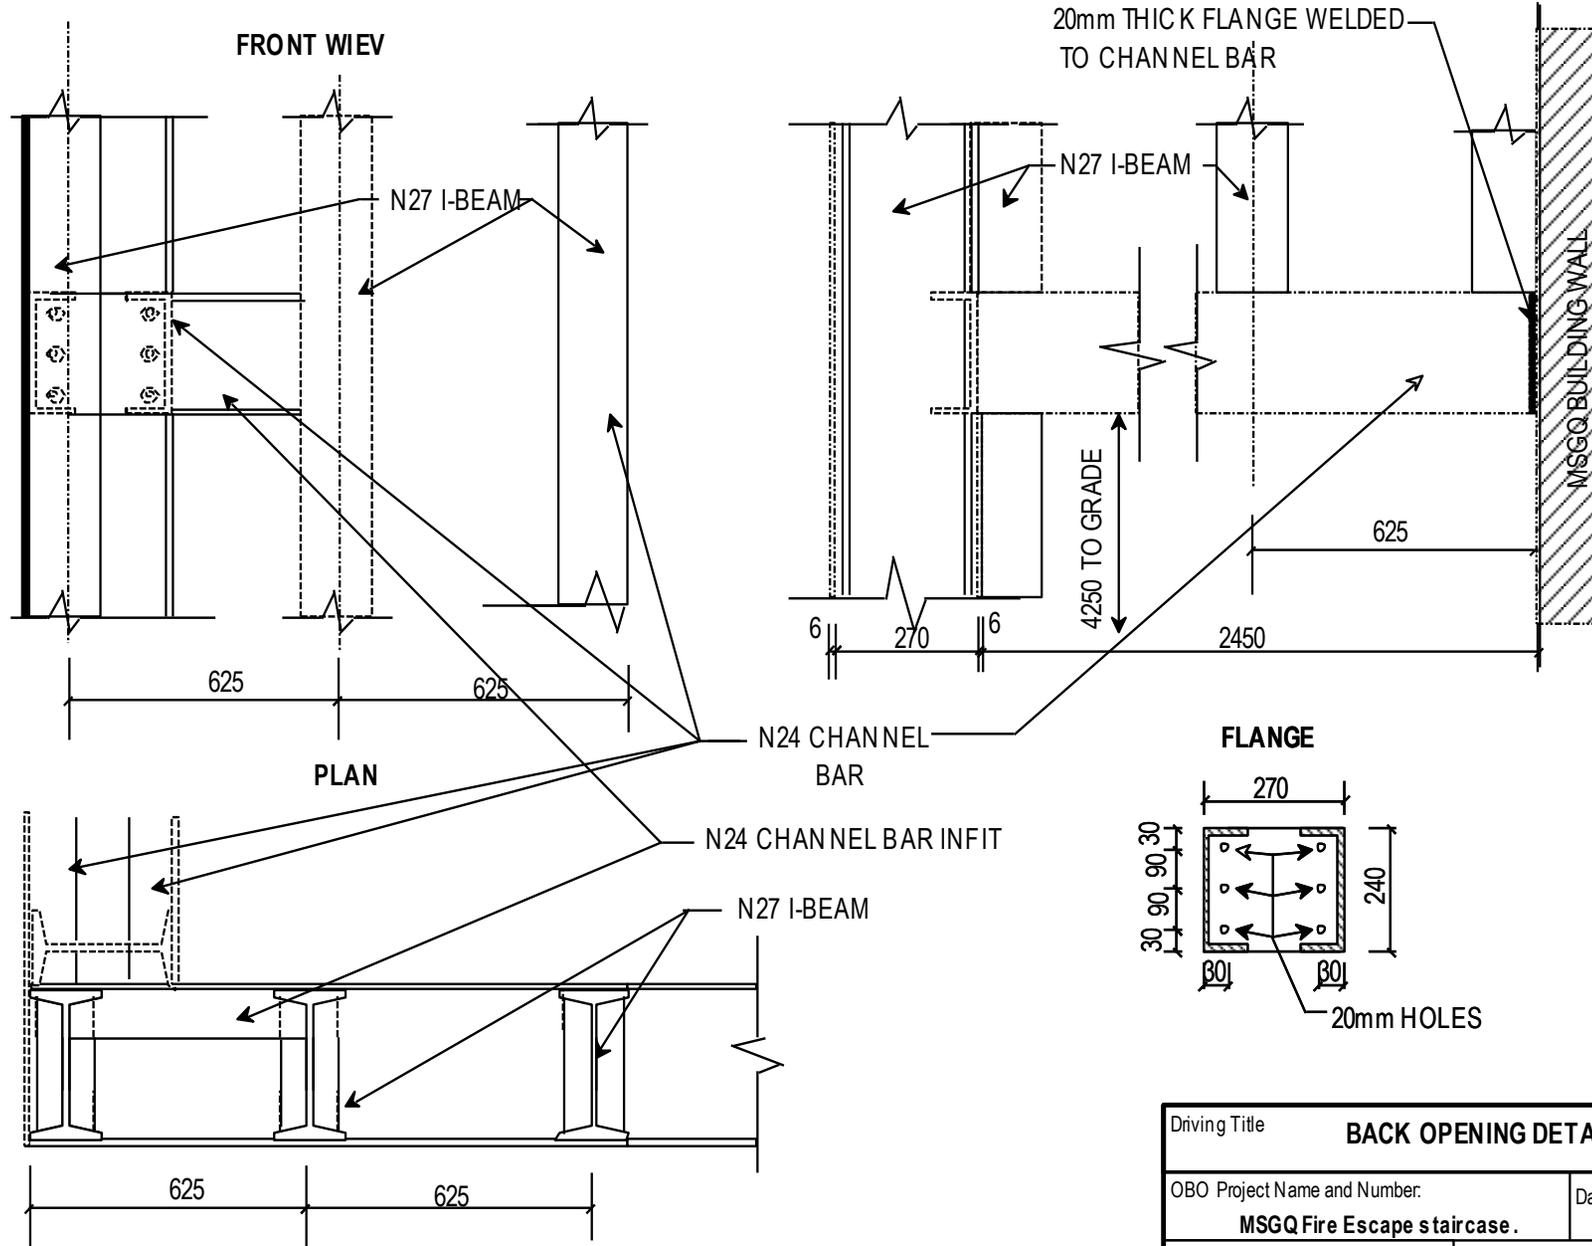



Driving Title		BACK OPENING DETAILS 1	
OBO Project Name and Number:		Date:	
MSGQ Fire Escape staircase.			
Drawn by:	Abramia Z.	Classification:	Sheet Number
Checked by:		UNCLASSIFIED	S1.8

BACK SIDE OPENING DETAILS -2


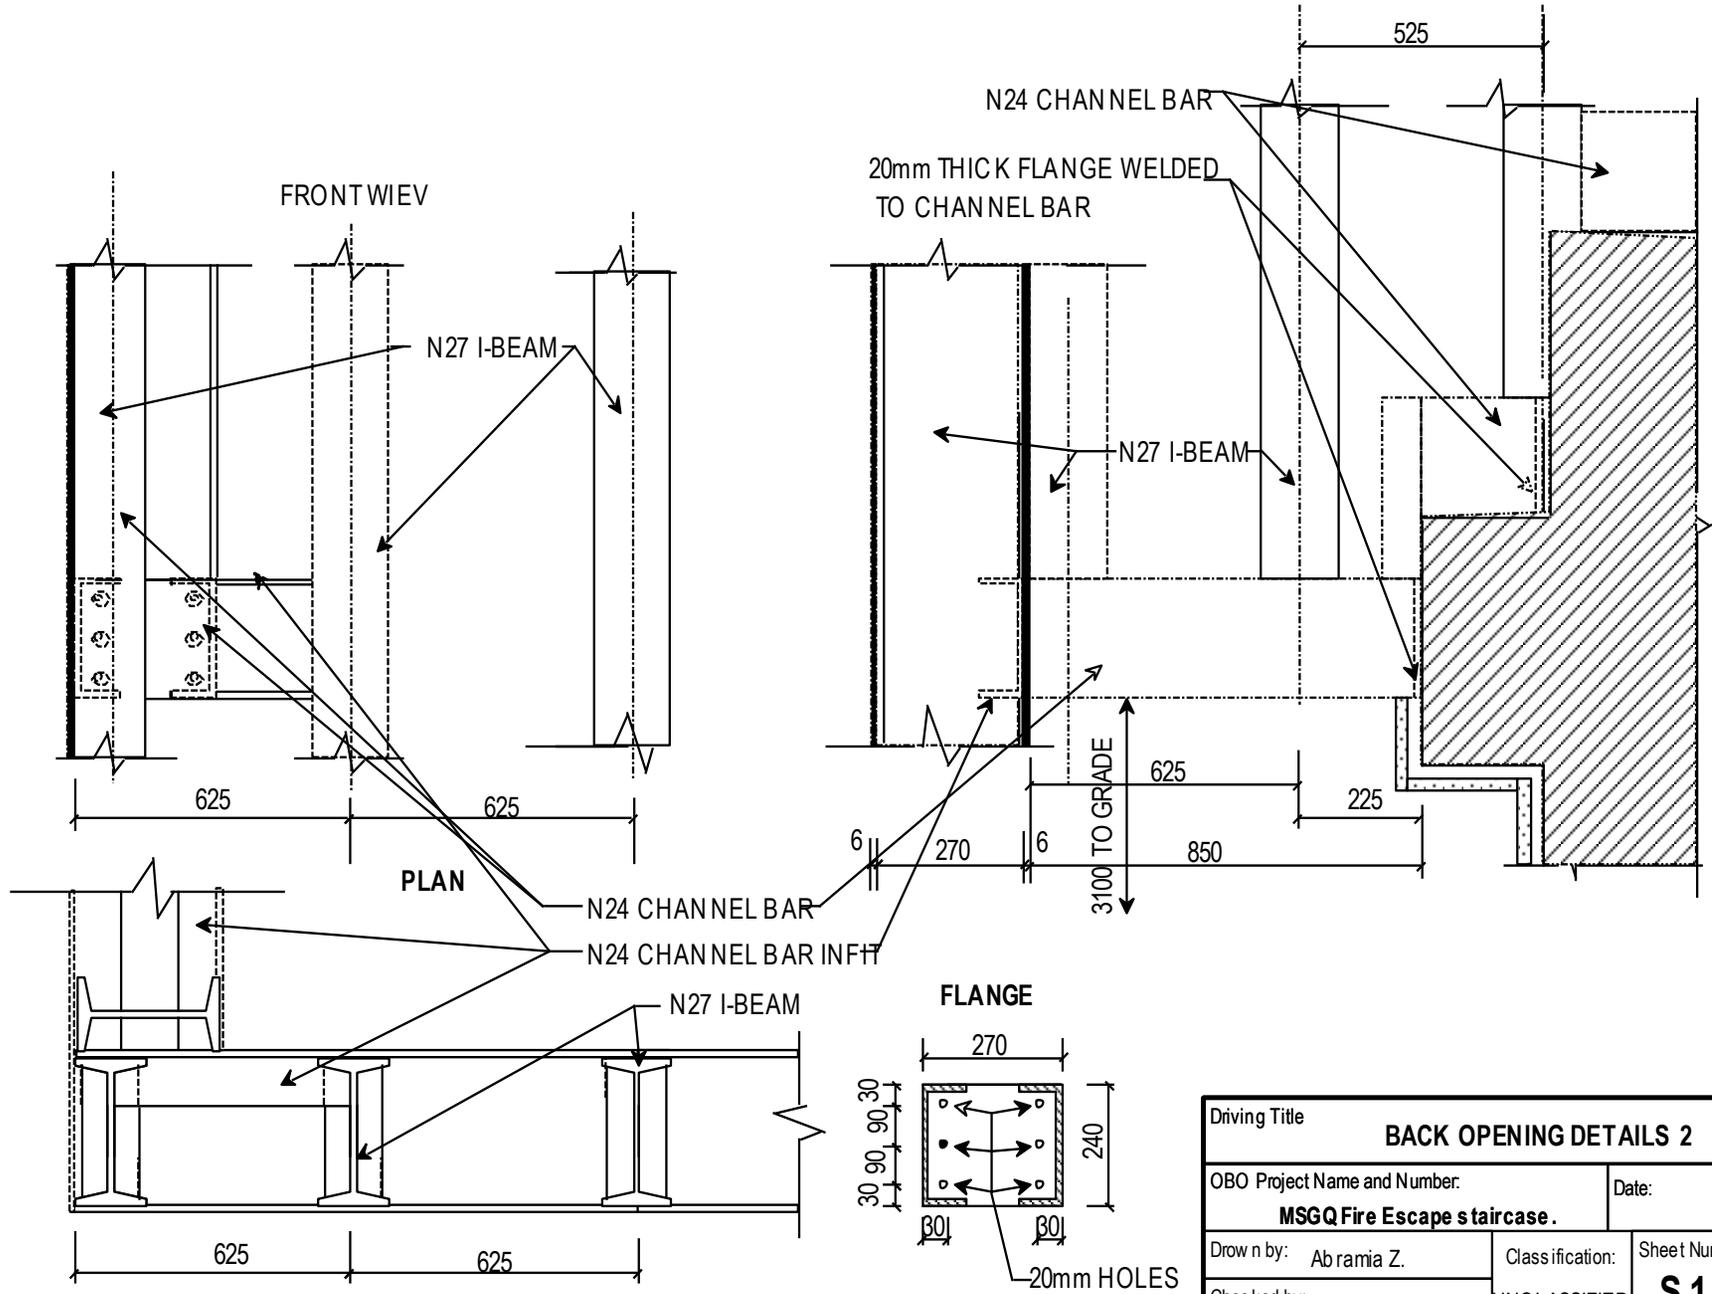


Driving Title		
BACK OPENING DETAILS 2		
OBO Project Name and Number:		Date:
MSGQ Fire Escape staircase.		
Drawn by: Abramia Z.	Classification:	Sheet Number
Checked by:	UNCLASSIFIED	S 1.9

RAILING DETAILS

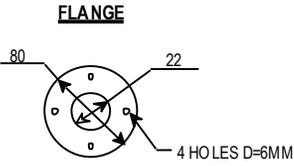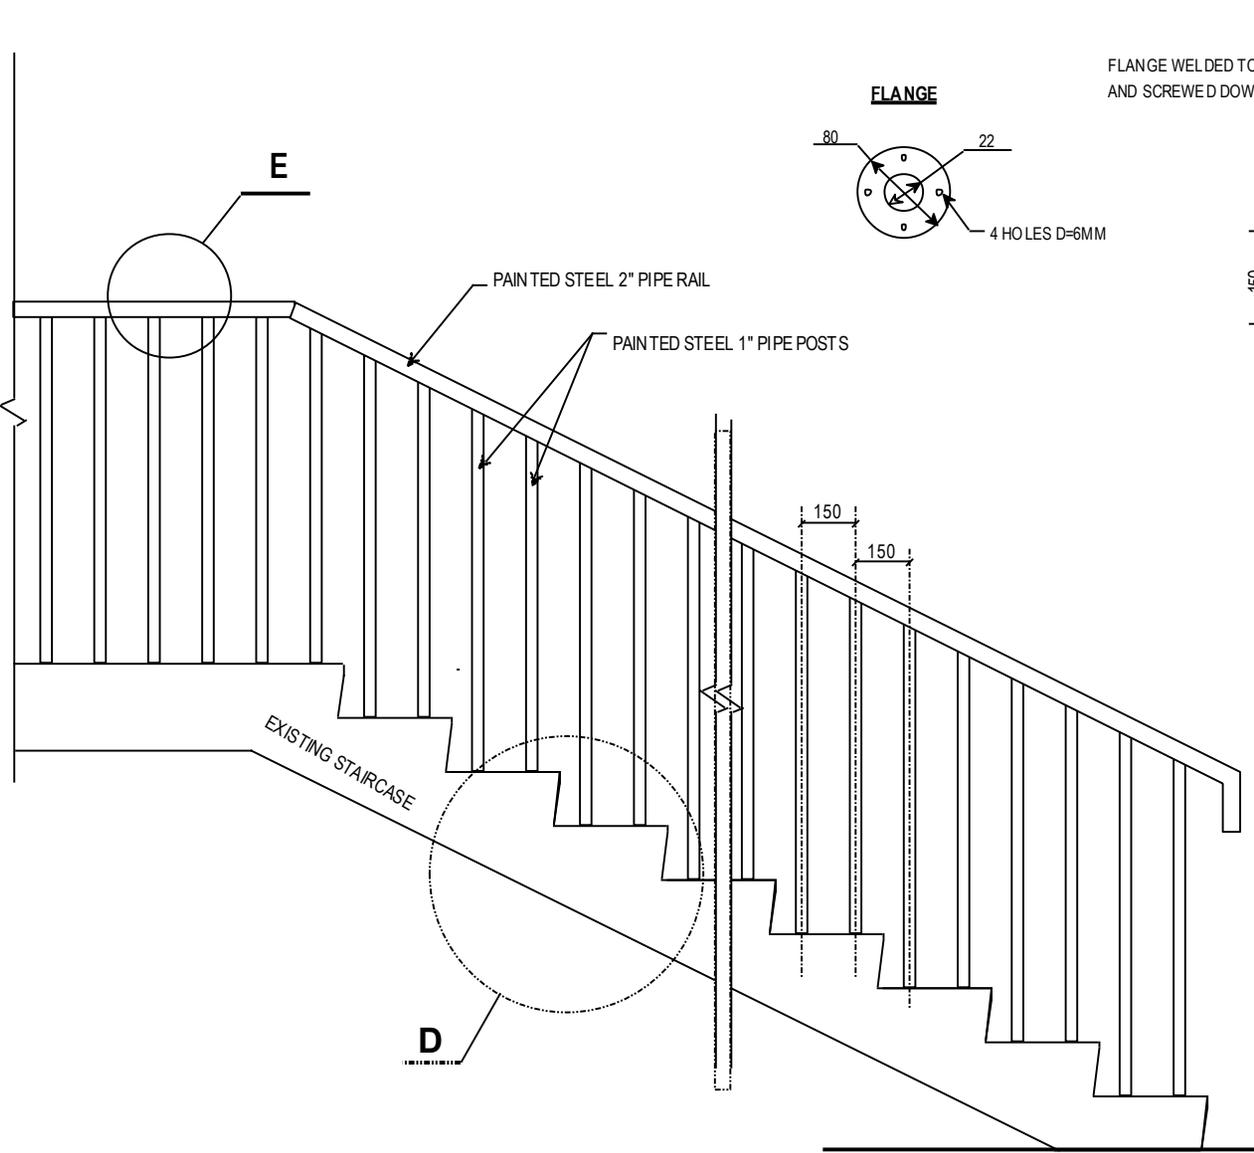

FLANGE WELDED TO POST AND SCREWED DOWN

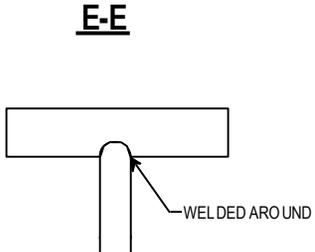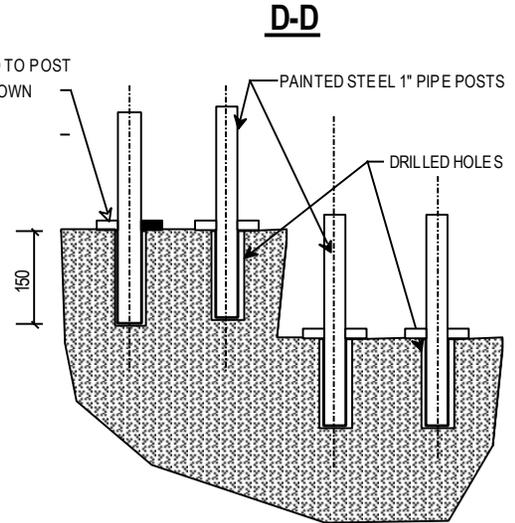

Drawing Title: RAILING DETAILS		Sheet Number: S 1.10
OBO Project Name: MSGQ Fire Escape staircase.		
Drawn by: Abramia Z.	Date:	
Checked by:		

SOW for arranging the MSGQ fire escape staircase cover

1. Install restriction line poles on indicated places and run DANGER CONSTRUCTION SITE tape around;
2. Accurately take down old staircase cover construction and store partitions on indicated place;
3. Restore the staircase hand railing. See drawing S-1.10
4. Dig out the trench for construction footer. The dimensions and point location are shown on the drawing **S 1.0** and **S 1.2**;
5. Properly Compact the trench base at last on 90% of full compaction;
6. Arrange gravel 20-40 fraction pad, minimum 10cm thick and properly level;
7. Make forms for jointing walls footers, according to the drawing (S 1.2).
8. Arrange the Rebar nettings and in fit parts for base footers and underground part. The rebar sizes and configurations are given on drawing S 1.2;
9. Pour the M-300 concrete for footers and properly vibrate;
10. After strengthen (minimum 7 days) the footer concrete Arrange the forms for foundation wall part and pour the M-300 concrete and properly vibrate.
11. After seven days take out the forms and backfill the foundation trench, properly compact and level;
12. After 14 days from concreting Install N27 I-beam posts on place and properly secure them;
13. Install N24 top channel bars and N24 cross bars, which are connected to the building wall;
14. All metal constructions should be done according to the drawings.
15. Arrange the roof parapet with N20 channel bars and install top decorative stones.
16. Install roof 6mm thick metal sheets and perform uninterrupted welding around
17. Arrange concrete reinforcing roof according to the drawings.
18. Install 6mm thick metal sheets on I-beam columns, with welding outside sheets from inside and inside sheets with drilled points.
19. All areas, where the decorative surface stones were taking off or damaged, should be restored;

20. Remove the rust and other spots from all metal surfaces, use mechanical and chemical removers to make metal surface clean. This will be checked by COR.
21. On all exposed surfaces fill up all holes and reliefs with car plastering material and make surface smoother using various size sanding papers;
22. Apply two coat of primary rust inhibitor paint for all metal surfaces;
23. Apply two coats of good quality oil paint on all metal surfaces. The color and paint brand should be approved by COR;
24. Construction connecting areas to the existing building should be sealed up with high quality weather and weatherproof sealants.
25. The outside surfaces should be covered with rough finish high quality latex paint, the color should be much to existing building exterior color;
26. All welding stitches should be whole around, without interrupting;
27. The contractor should install and properly measure, align and secure the poles. Poles should be installed vertically and aligned;
28. The built construction should be respond to the providing drawings;
29. The design of the construction should be done in rectangular manner;
30. Materials for construction should be checked by COR (Contracting Officer Representative) before installation;
31. All works should be performed with accurate manner, is not acceptable dirty and no properly plumbed work.
32. All installation works should be performed according to Building Construction and safety code, NFPA 5000;
33. After finishing daily works contractor should tidy up whole working area, remove debris, organize tools and materials and then leave the site.
34. For contractors is mandatory to wear full set of PPE (Personal Protective Equipment), which will be checked permanently by Embassy safety engineer.
35. After finishing whole works, contractor should clean up whole space; restore all areas, which were damaged during the construction, such as grass, concrete walkways, and walls. There should not be left over materials and debris around.

Attachment # 2
List of the Embassy provided materials

List of the Embassy Furnished Materials

No.	Description	Qty	Unit
1	Rebar N16, A-2 or A-3 class. non rusty condition (240m=391Kg)	391	kg
2	Rebar N8, A-1 class, Non rusty condition (200m=90Kg)	90	kg
3	Tie Wire	30	kilogram
4	Welding electrodes "GEKA", 4mm	40	box
5	Welding electrodes "GEKA", 3mm	20	box
6	Gravel, 20-40 fraction	8	cubic meter
7	20mm thick flat metal flanges/sheets, 350x350mm	15	each
8	20mm thick flat metal flanges/sheets, 240x240mm	20	each
9	20mm thick flat metal flanges/sheets, 270x240mm	6	each
10	Nut M24 (2.2kg=80ea)	2200	each
11	Nut M18 (1.1kg=80ea)	1100	each
12	Washer M18 (2.8KG=80ea)	2800	each
13	Washer M24 (5.4kg=80ea)	5400	each
14	Anchor bolts for concrete, 20mm diameter, l=20cm, galvanized.	100	each
15	Mounting bolts 2M long, 18mm diameter, M18 threads on both ends, l=470mm. Galvanized	10	each
16	Mounting bolts 2M Long, 22mm diameter, M22 thread, l=600mm, Galvanized.	27	each
17	Rebar N22, A-2 or A-3 class	100	meter
18	Plywood for concrete forms, 20mm thick and 240x120cm, laminated from both sides.	4	each
19	Flat metal 6mm thick, 1.25m wide, 4m long,	5	each
20	Angle bar, metal N7, 70x70mm,	30	meter
21	Bitumplus sealant "Ceresit" for concrete and metal use (1CN=32kg)	1	Can
22	Primer rust inhibitor coating (oil based), prefer "GENC" (1CN=20Kg)	5	Can
23	Finish coating (oil based, Metallic), prefer "GENC" (1CN=20kg)	5	can
24	Nails 100mm	5	kilogram
25	Nails 60mm	5	kilogram
26	Rigid insulation, 5cm thick, 60cmX1.25cm	51	square meter
27	Tar paper #2 with fused ends; 4mm thick, 10m rolls, 100cm wide (Bitulini)	6	roll

SGG80013M0828

Attachment 2

List of the Embassy Furnished Materials

28	Tar paper #1 with fused ends; 15m rolls, 100cm wide (Bitulini)	4	roll
29	River Balast, 40-60mm fraction.	2	cubic meter
30	Grinding wheels for metal cutting, 230mm diameter.	20	each
31	Latex exterior paint, rough finish, 25 kg cans, price includes coloring powder	2	can
32	Metal angle bar 50x50 mm,	60	meter
33	Silicone sealant, white, WURHT	20	each
34	Grinding wheels for 125mm side grinder.	30	each
35	Metal I-beam, N27, working height 27cm, (4594KG=156M)	4594	kg
36	Metal chanel bar N:20 (645Kg=36M)	645	meter
37	Metal Channel bar N24. (84m=1945.32kg)	1945	kg
38	Sheet metal, 6mm thick, 6m long and 1,25m wide.	14	each
39	Sheet metal, 6mm thick, 4m long and 1,25m wide.	8	each

SGG80013Q0838

Certificate of Authority is attached evidencing authority of the signer to bind the bank to this document.

ATTACHMENT #4
UNITED STATES DEPARTMENT OF STATE
BREAKDOWN OF PRICE BY DIVISIONS OF SPECIFICATIONS

(1)DIVISION/DESCRIPTION (2)LABOR (3)MATERIALS (4)OVERHEAD
(5)PROFIT (6)TOTAL

1. General Requirements

2. Site Work

3. Concrete

4. Masonry

5. Metals

6. Wood and Plastic

7. Thermal and Moisture

8. Doors and Windows

9. Finishes

10. Specialties

11. Equipment

12. Furnishings

13. Special Construction

14. Conveying Systems

15. Mechanical

16. Electrical

TOTAL in GEL:

Allowance Items:

PROPOSAL PRICE TOTAL in GEL:

Alternates (list separately do not total)

Offeror:

Date

PRICE BREAKDOWN BY DIVISION OF SPECIFICATION ITEMS