


NOTES:
RETROFIT IS NOT REQUIRED IN THIS FLOOR.

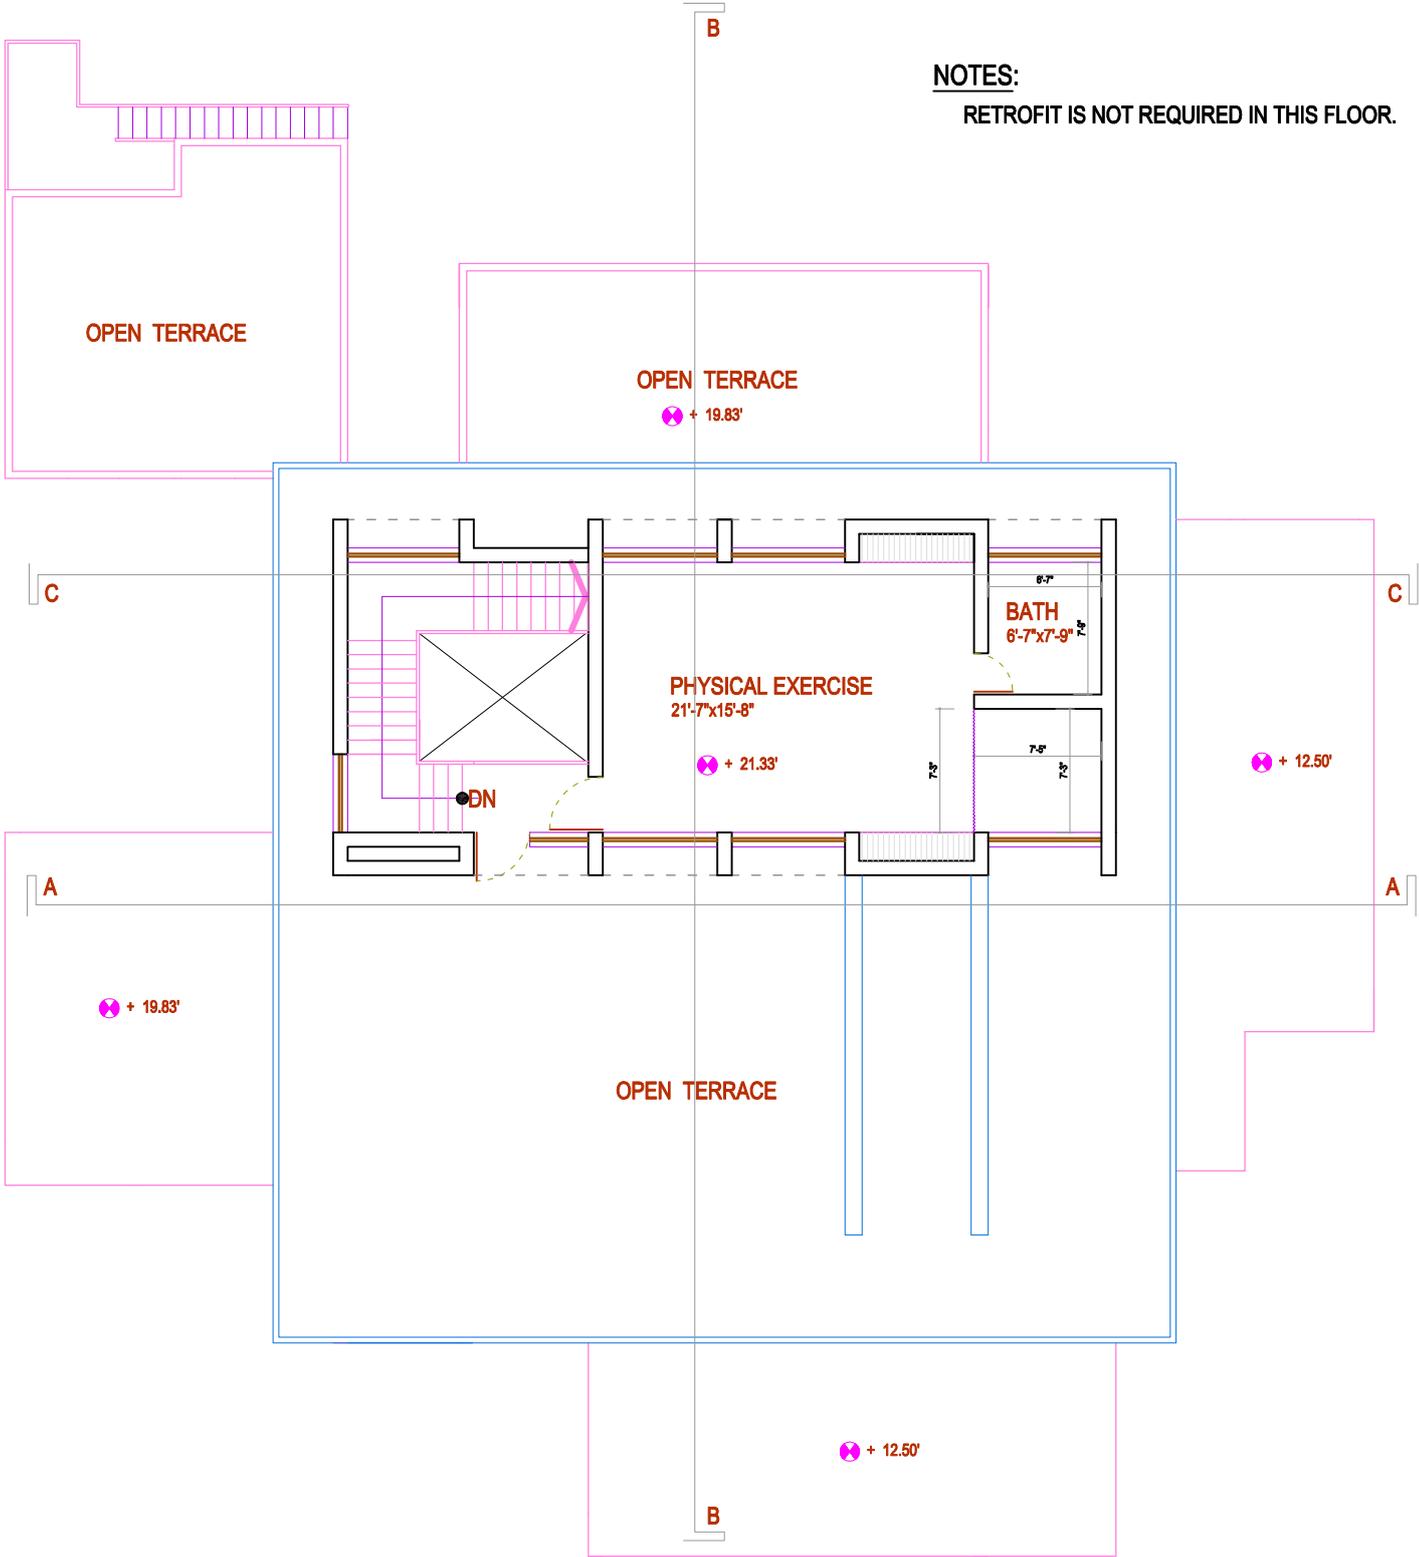

SECOND FLOOR PLAN
 FIRST FLOOR AREA = 948 SFT.

USG STL RESIDENCE, GULSHAN, DHAKA			
2-STORIED BUILDING (1-UNIT) HASNA HOUSE HOUSE # NW (B) 21, ROAD # 65			
SECOND FLOOR PLAN			
CONSULTANT: WORLDWIDE ENGINEERS LIMITED HOUSE # 87, ROAD # 15, BLOCK # D, BANANI, DHAKA-1213. BANGLADESH			
ENGINEER SADIA	DRAWN J. ISLAM	CHECKED SADIA	DATE OCT, 2008
SHEET NO. A-03			REV. NO.