





WARNING:  
This document is the property of the U.S. Government. Further reproduction and/or distribution is prohibited without the express written permission of:  
FOREIGN BUILDING OPERATIONS  
U.S. Department of State, Washington, DC 20522-0620  
Information on this document is not to be altered except with the written approval of the individual whose seal appears herein.

**SENSITIVE  
BUT  
UNCLASSIFIED  
A-001**

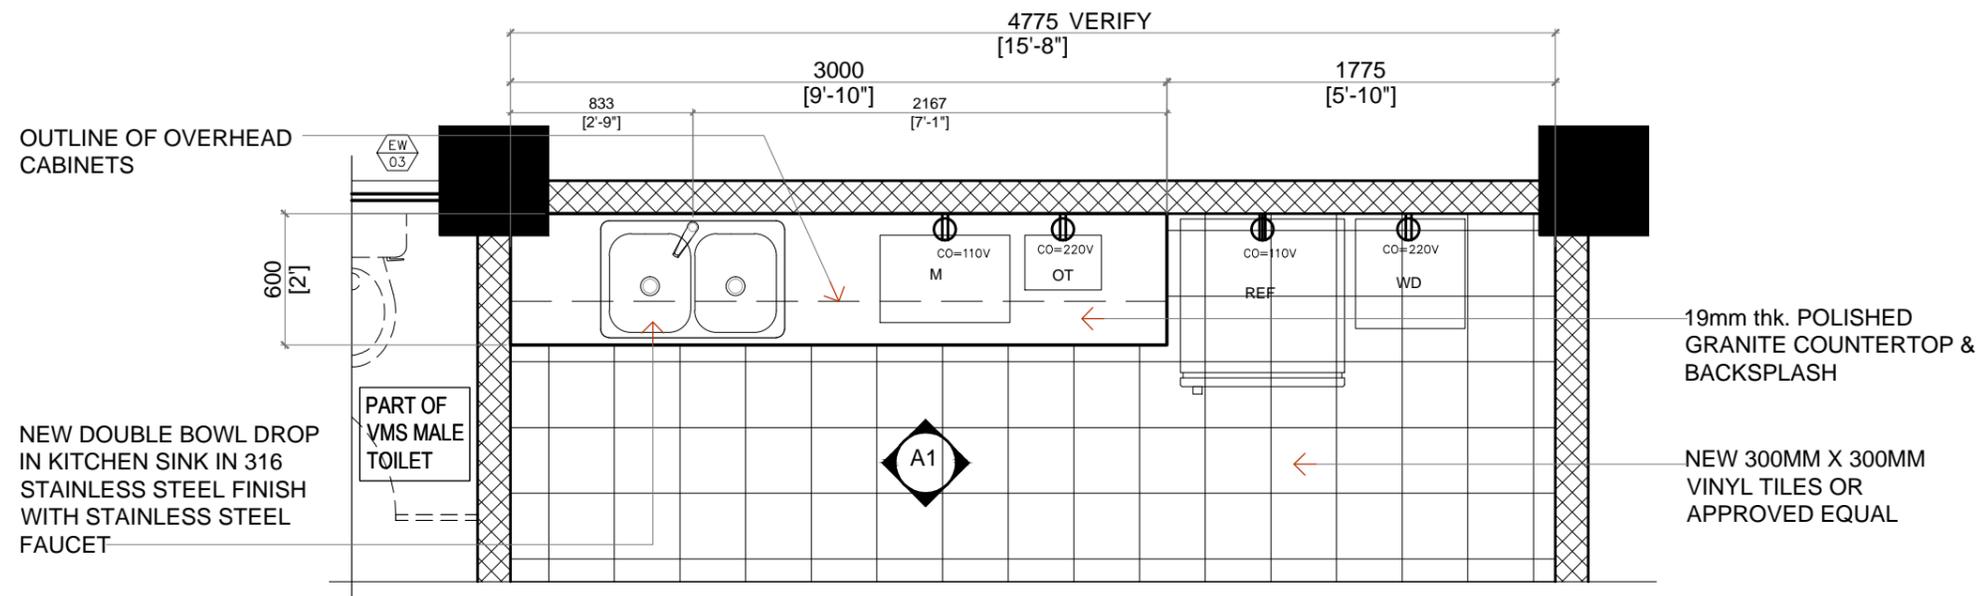

(PROPOSED PANTRY)  
**A**  
A-5 **ENLARGED FLOOR PLAN**  
SCALE: 1:30M

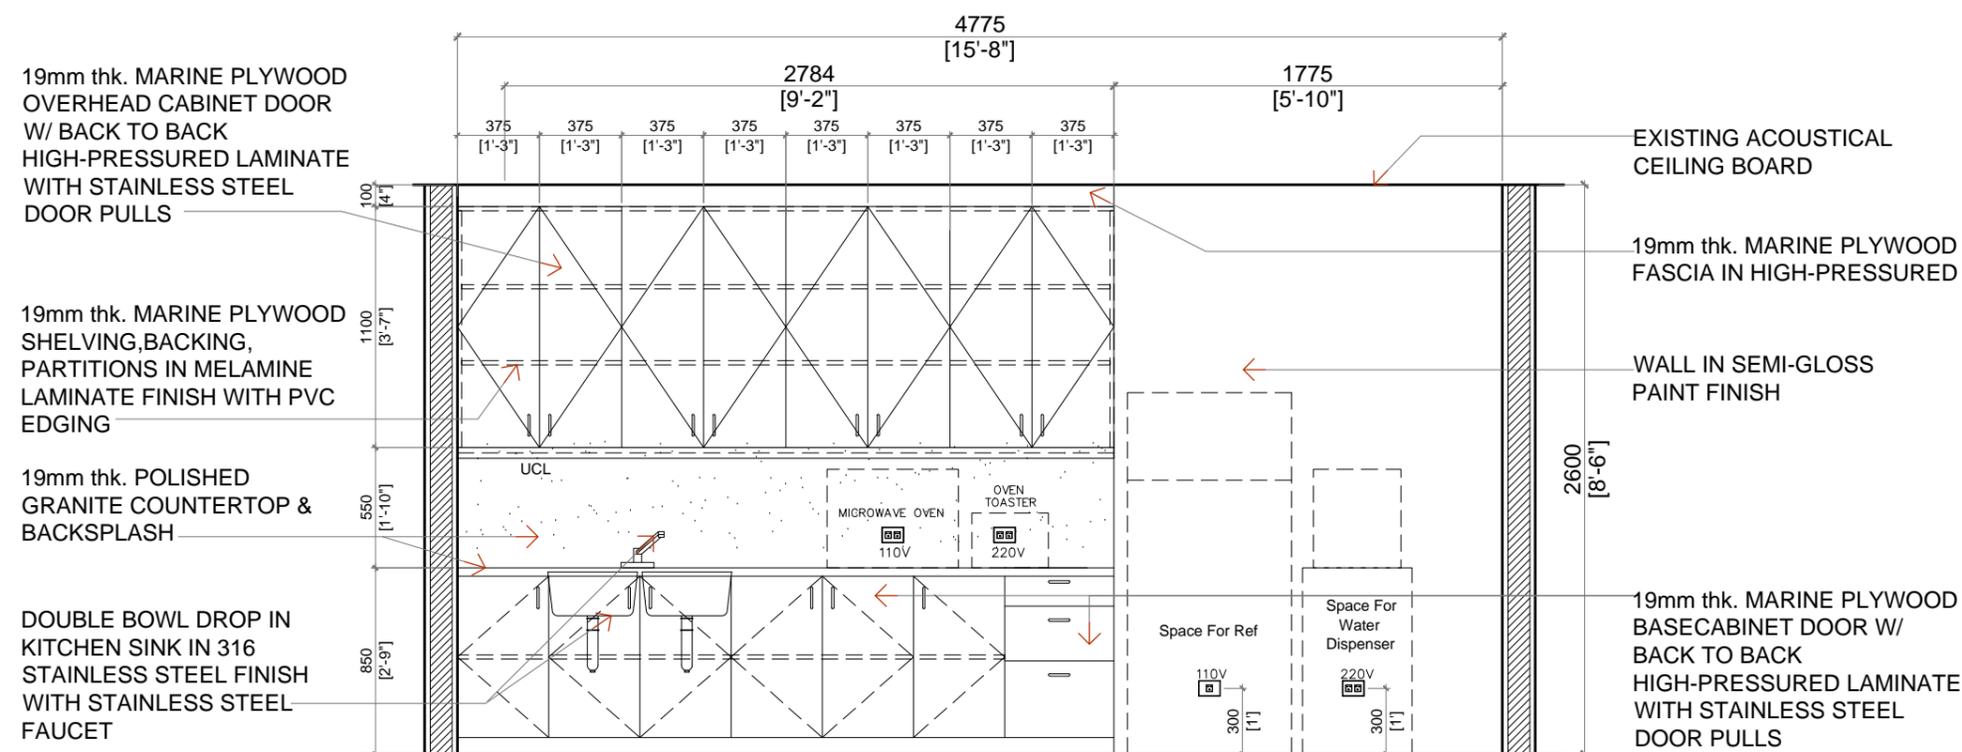

(PROPOSED PANTRY)  
**A1**  
A-5 **ELEVATION/SECTION**  
SCALE: 1:30M

RevNo	Revision note	Date	Sign.

Project Title

REPAIR OF VMS OFFICE,  
GROUND FLOOR  
@ VMS BUILDING

Location

SEAFRONT COMPOUND

Release For Construction:

PLM FMS

SHEET CONTENT

ENLARGED FLOOR PLAN &  
ELEVATIONS/SECTIONS OF  
PANTRY

PLM

CONCEPT 35% 60% 90% 100% FINAL

Date 8-28-15 CADD File Name

Designed Drawn By MJT

Checked AGM/RPB Drawing Number

Project Number Sheet Number A-5

Contract No.