





WARNING:
This document is the property of the U.S. Government. Further reproduction and/or distribution is prohibited without the express written permission of the FOREIGN BUILDING OPERATIONS, U.S. Department of State, Washington, DC 20522-0620. Information on this document is not to be altered except with the written approval of the individual whose name appears herein.

SENSITIVE BUT UNCLASSIFIED

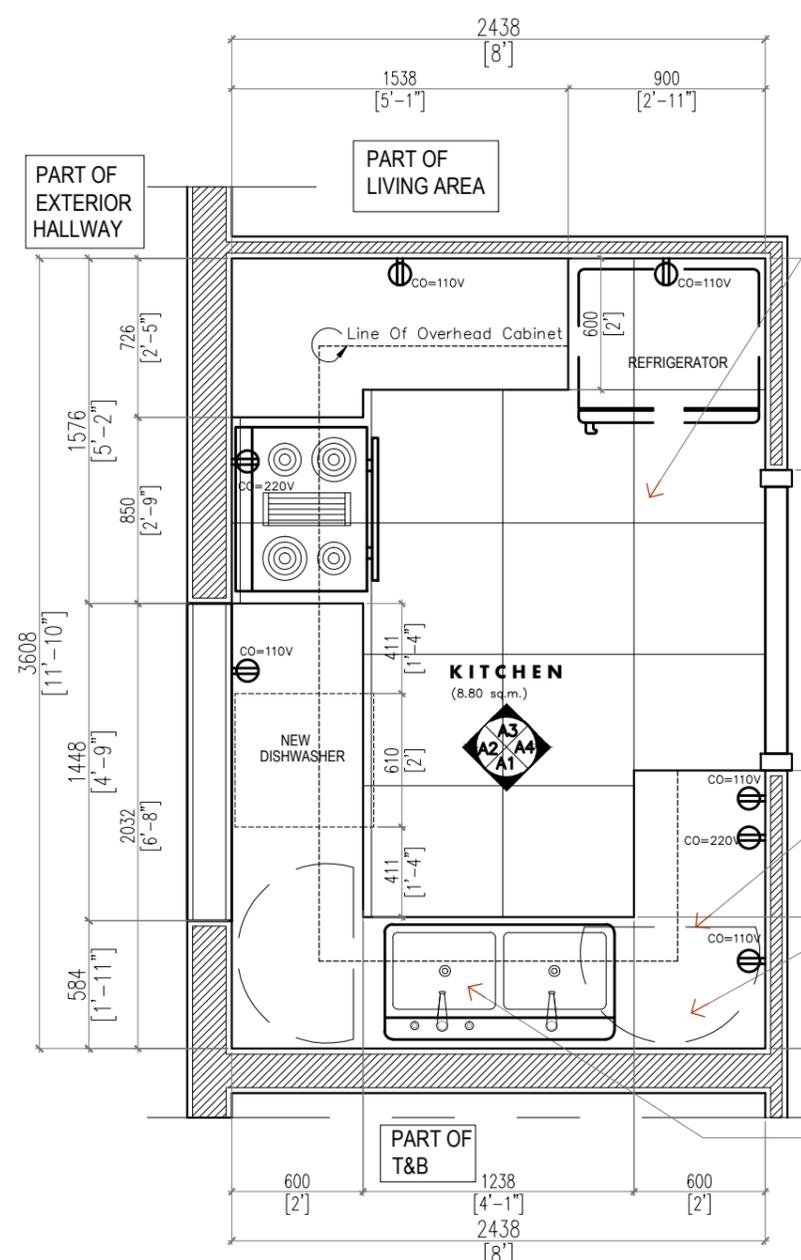

A (PROPOSED KITCHEN)
ENLARGED FLOOR PLAN
SCALE: A-1

- NEW 600mm X 600mm GRANITE FLOOR TILES
- 1PC-T-5 FLUORESCENT DAYLIGHTING FIXTURE OR LED STRIP UNDER COUNTERCABINET LIGHTING (VERIFY WATTAGE)
- 19mm thk. MARINE PLYWOOD OVERHEAD CABINET DOOR W/ BACK TO BACK HIGH-PRESSED LAMINATE CHERRY WOOD FINISH
- REPAINT GYPSUM CEILING BOARD
- EXISTING SURFACE MOUNTED 2-40WATTS FLUORESCENT LIGHTING FIXTURE WITH DIFFUSER
- OUTLINE OF STAINLESS STEEL REVOLVING CORNER UNIT
- 19mm thk. MARBLE COUNTERTOP/BACKSPLASH, COMPREHENSIVELY-SEALED
- NEW DOUBLE BOWL DROP IN KITCHEN SINK IN 316 STAINLESS STEEL FINISH WITH STAINLESS STEEL FAUCET

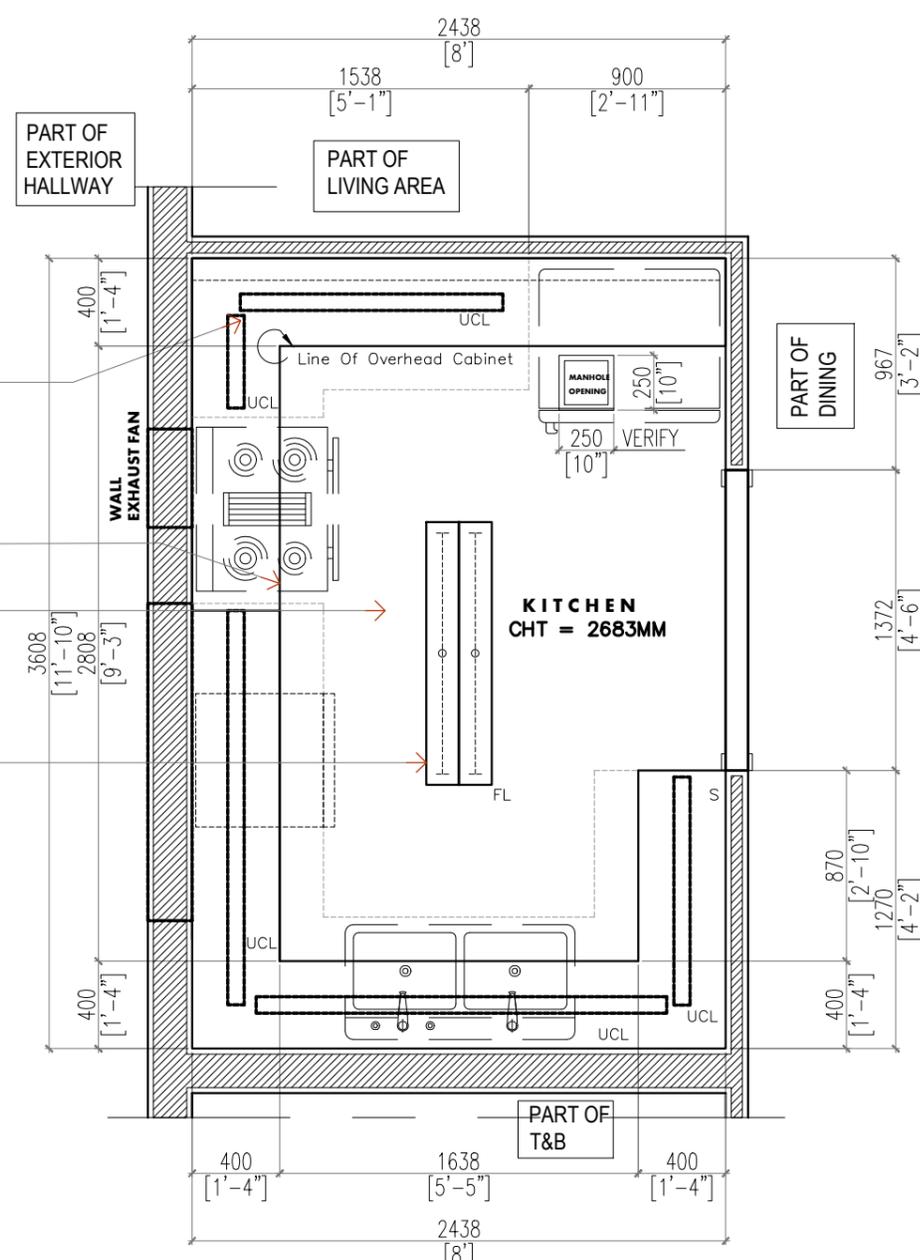

B (PROPOSED KITCHEN)
REFLECTED CEILING PLAN
SCALE: 1:30M

VERIFY ACTUAL DIMENSIONS ON SITE

RevNo	Revision note	Date	Sign.

Project Title

RENOVATION OF KITCHEN AT STAFF APARTMENT 19

Location

SEAFRONT COMPOUND

Release For Construction: File: File:

SHEET CONTENT
PROPOSED ENLARGED FLOOR PLAN REFLECTED CEILING PLAN

Phase	CONCEPT	35%	60%	90%	100%	FINAL

Date: 8-20-15 CADD File Name

Designed: Drawn By: MJT

Checked: AGM Drawing Number

Project Number: Sheet Number: A-1

Contract No.