



REAR ELEVATION
scale 1: 50

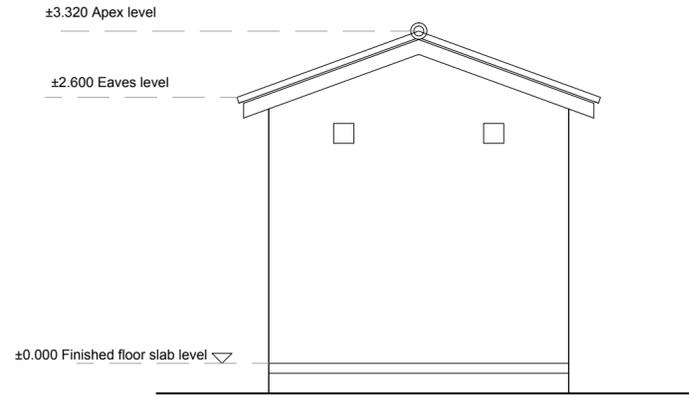

LEFT SIDE ELEVATION
scale 1: 50



FRONT ELEVATION
scale 1: 50

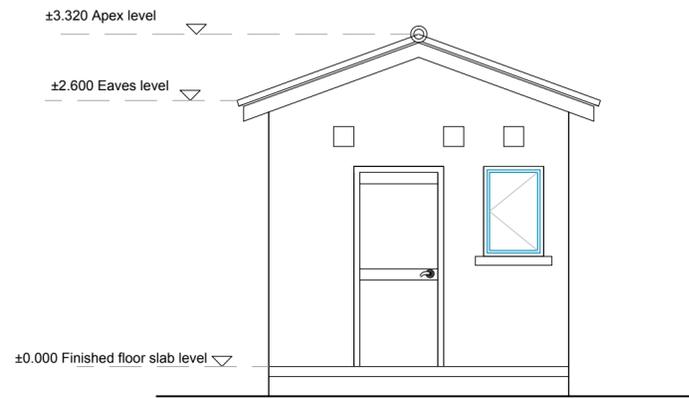

RIGHT SIDE ELEVATION
scale 1: 50

WINDOW SCHEDULE


WINDOW SCHEDULE		
WINDOW TYPE	W1	W2
QUANTITY	1	1
FRAME	600x500mm STEEL CASEMENT WINDOW FRAME	1200x900mm STEEL CASEMENT WINDOW FRAME
GLAZING	4mm THICK CLEAR GLASS	4mm THICK OBSCURE GLASS
DESIGNATION	5V6	9C6 9F6
FINISH	UNDERCOAT AND FINISHING GLOSS PAINT	UNDERCOAT AND FINISHING GLOSS PAINT

DOOR SCHEDULE


DOOR SCHEDULE	
DOOR TYPE	D1
QUANTITY	1
GLAZING	
DOOR FRAME	STANDARD PRESSED METAL FRAME IN 2.0m PROFILE AND SINGLE REBATED.
DOOR PANEL	1960 x 825x 44mm THICK SOLID CORE INTERNAL QUALITY DOOR
DOOR FURNITURE	3 LEVER MORTICE LOCKSET

GENERAL NOTES:

- FIGURED DIMENSIONS ON DRAWINGS TO BE GIVEN PRIORITY OVER SCALING.
- ANY OMISSIONS, DISCREPANCIES OR ERRORS TO BE IMMEDIATELY REPORTED TO THE PROJECT MANAGER.
- CONTRACTOR TO CHECK AND VERIFY SUFFICIENCY OF INFORMATION SHOWN ON THE DRAWING AND DIMENSIONS BEFORE COMMENCING WORK. SHOULD THE CONTRACTOR PROCEED WITHOUT THE ABOVE APPROVALS HE DOES SO ENTIRELY AT HIS OWN RISK.

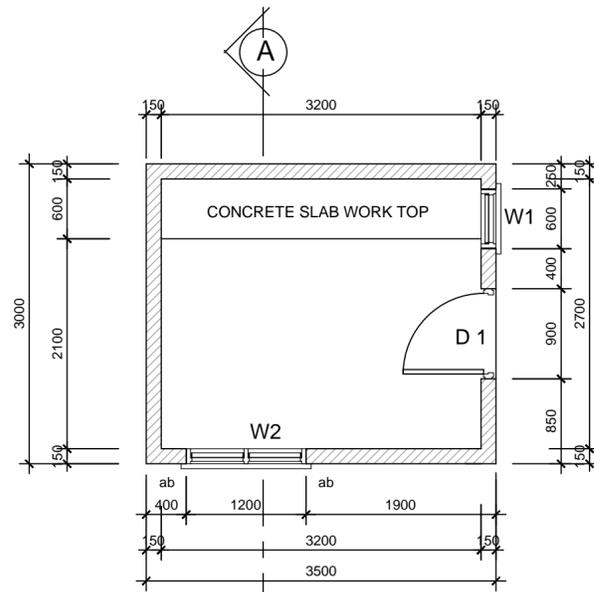

GUARD HOUSE FLOOR PLAN
scale 1: 50

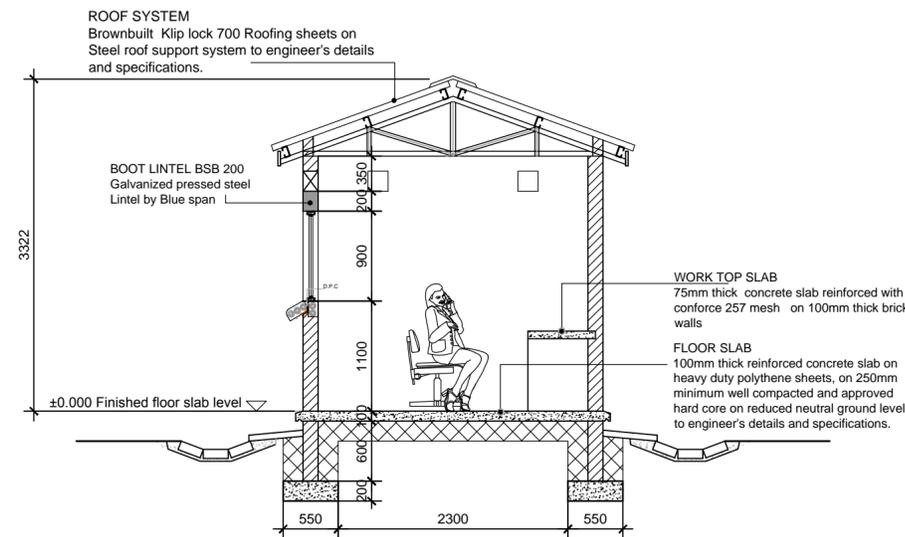

SECTION A-A
scale 1: 50

REFERENCE DRAWINGS

DRAWING No.	TITLE

No.	DATE	AMENDMENTS	APPROVED
REVISIONS			

PROJECT DESCRIPTION:
**PROPOSED GUARD HOUSE
ON PLOT No.4936 LUKULU ROAD
SUNNINGDALE
LUSAKA**

DRAWING TITLE:
**GAURD HOUSE FLOOR PLAN,
ELEVATIONS AND SECTION**

DESIGNED: W.SIKANA	SCALE: 1:50
DRAWN: S.G.MAMBWE	DATE: MARCH , 2015
CHECKED: W.SIKANA	JOB No.:
DRG.No.: GH-01	REVISIONS
	A B C D E F G