



EMBASSY OF THE UNITED STATES
I.N.L. SECTION
BOGOTÁ, COLOMBIA

This document is the property of the U.S. Government. Further reproduction and/or distribution is prohibited without the written permission of the I.N.L. Section Colombia. Information on this document is not to be altered except with the written approval of this office.

SUPERVISED BY:
I.N.L.
INTERNATIONAL NARCOTICS AND LAW
ENFORCEMENT SECTION
EMBASSY OF THE UNITED STATES,
BOGOTÁ, COLOMBIA


COR: FRANCISCO CABRERA
PROJECT DESIGN / MANAGEMENT

CASA ATENEA
BOGOTÁ [COLOMBIA]

Contract/PO No.: Contract/PO date:

Legends/Remarks

General location

 

ALL UNITS IN METRIC SYSTEM


Revisions	Rev.No.	Description	Date
1			
2			
3			
4			
5			
6			
7			
8			
9			
10			

Phase:
 35% 60% 90% 100% AS BUILT


Drawing title:
PROJECT PLANS

Drawing file: Scale: 1 : 75


Code: **A02**
Drawing date: 09/09/2016
Designed by:
Profession:
Professional ID:
Signature:

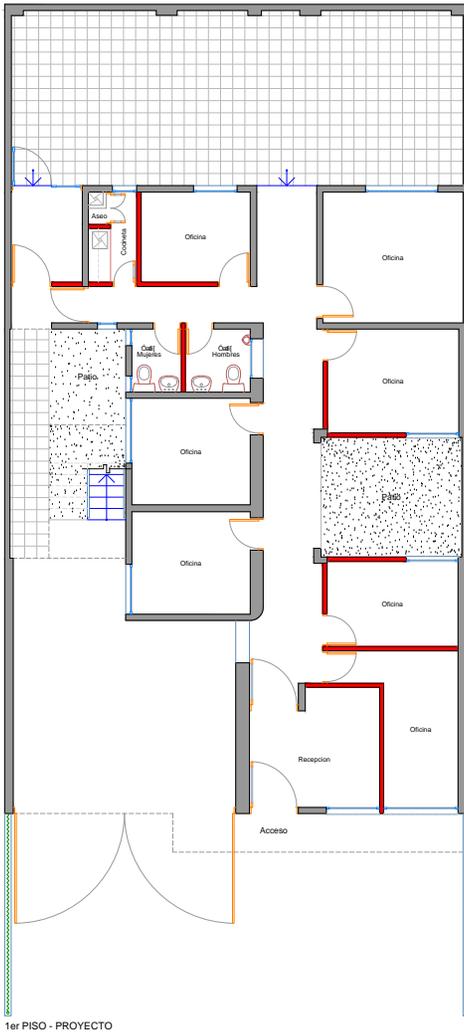


1er PISO - PROYECTO

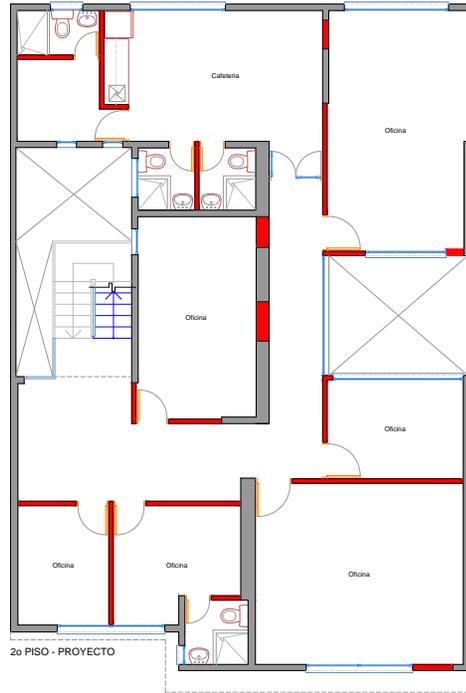

2o PISO - PROYECTO

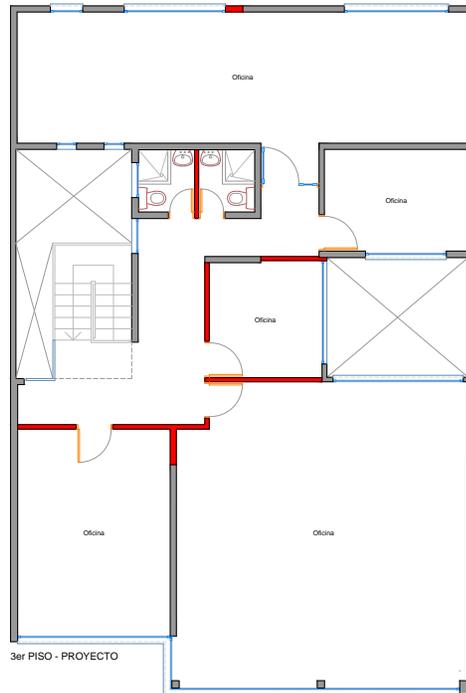

3er PISO - PROYECTO

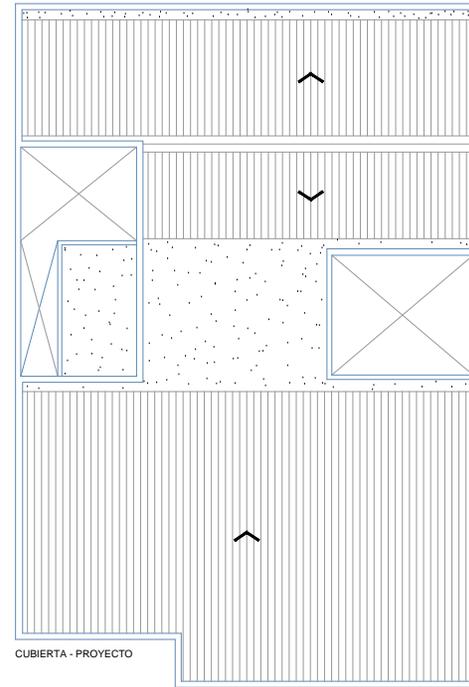

CUBIERTA - PROYECTO

Nuevos muros



SCALE 1:75