


Site Plan

Volleyball Court – Beach Court (Existing Plan)

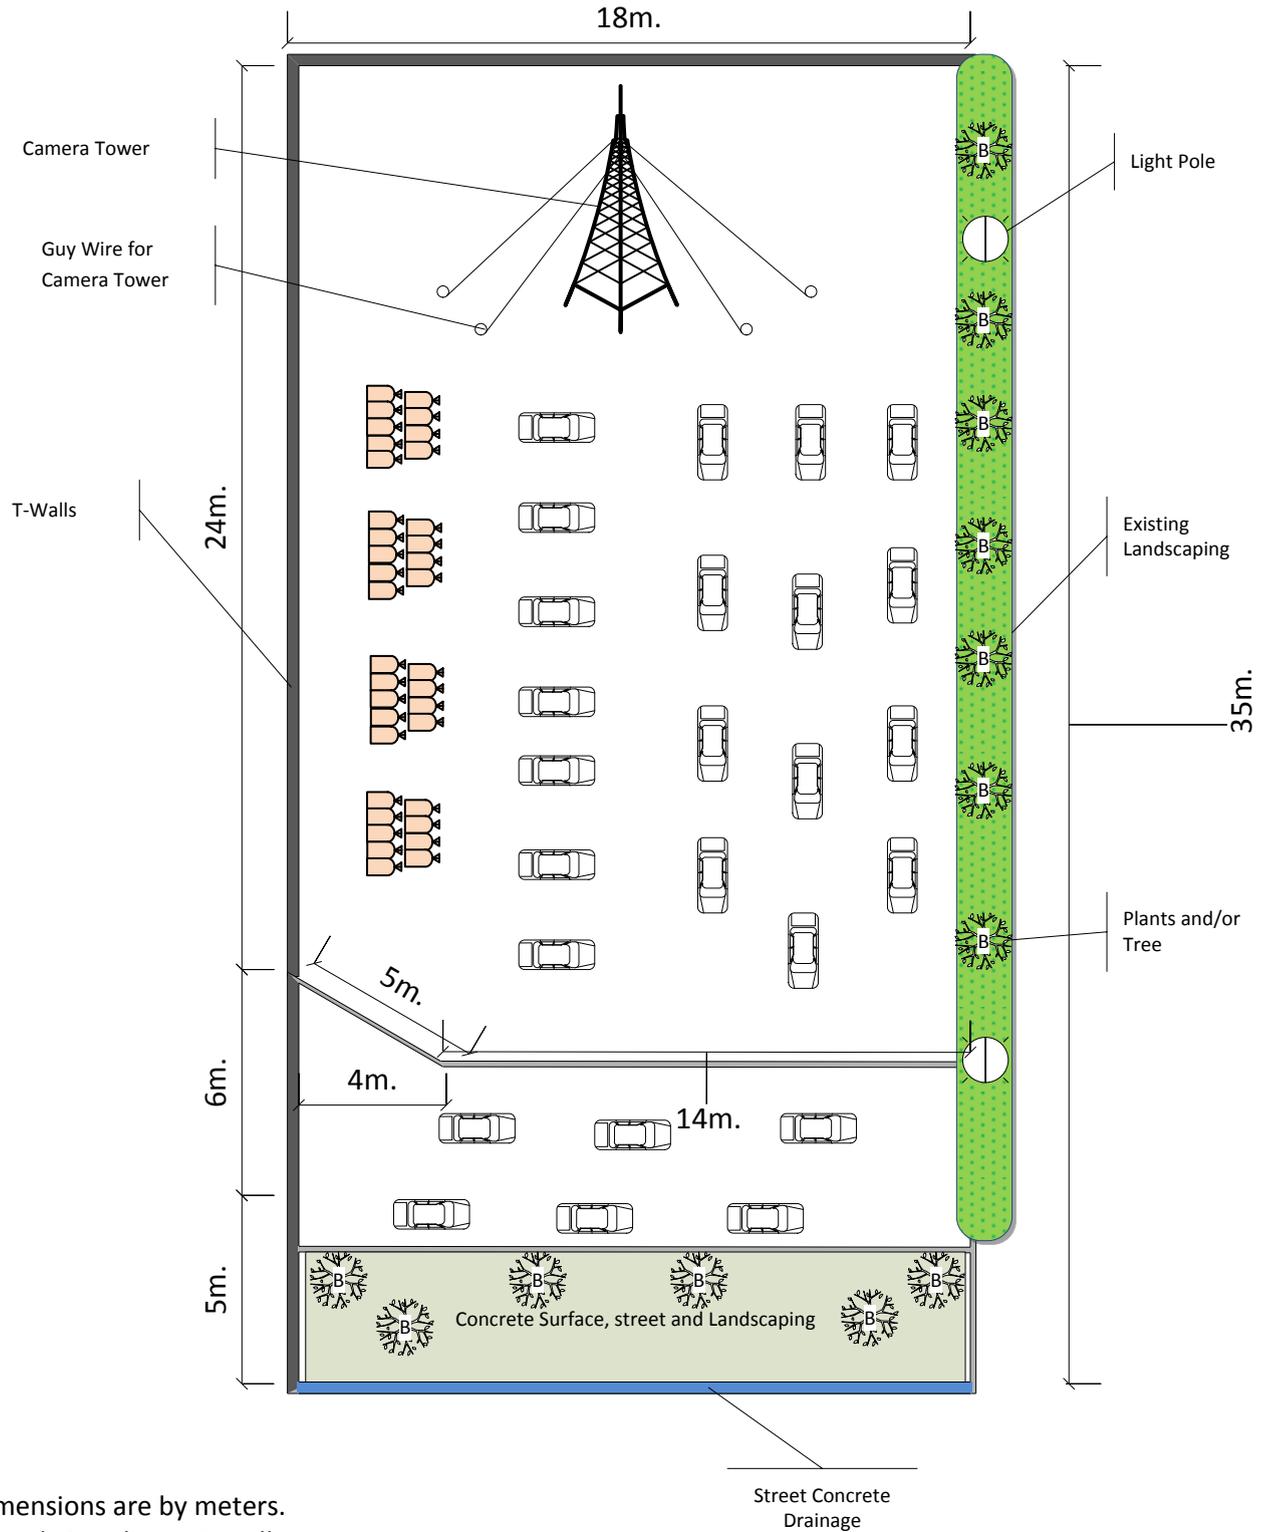


Notes:

1. All dimensions are by meters.
2. Solid Dark Grey lines - T-walls.
3. Solid Blue Line – Street Concrete Drainage.

Notes:

1. All dimensions are by meters.
2. Solid Blue lines – T-walls.
3. Solid Yellow Line – Distance between edge of the sand and the cat fence
4. Solid Red Line – Distance between the Cat Fence and the Edge of Street Drainage.
5. Solid Black Lines – Cat Fence.
6. Solid Brown Line (15mX24m) – Excavation area.
7. The distance between the t-wall (1meter) and the (2meters) distance between the landscape and the excavation area **shall not** be excavated.

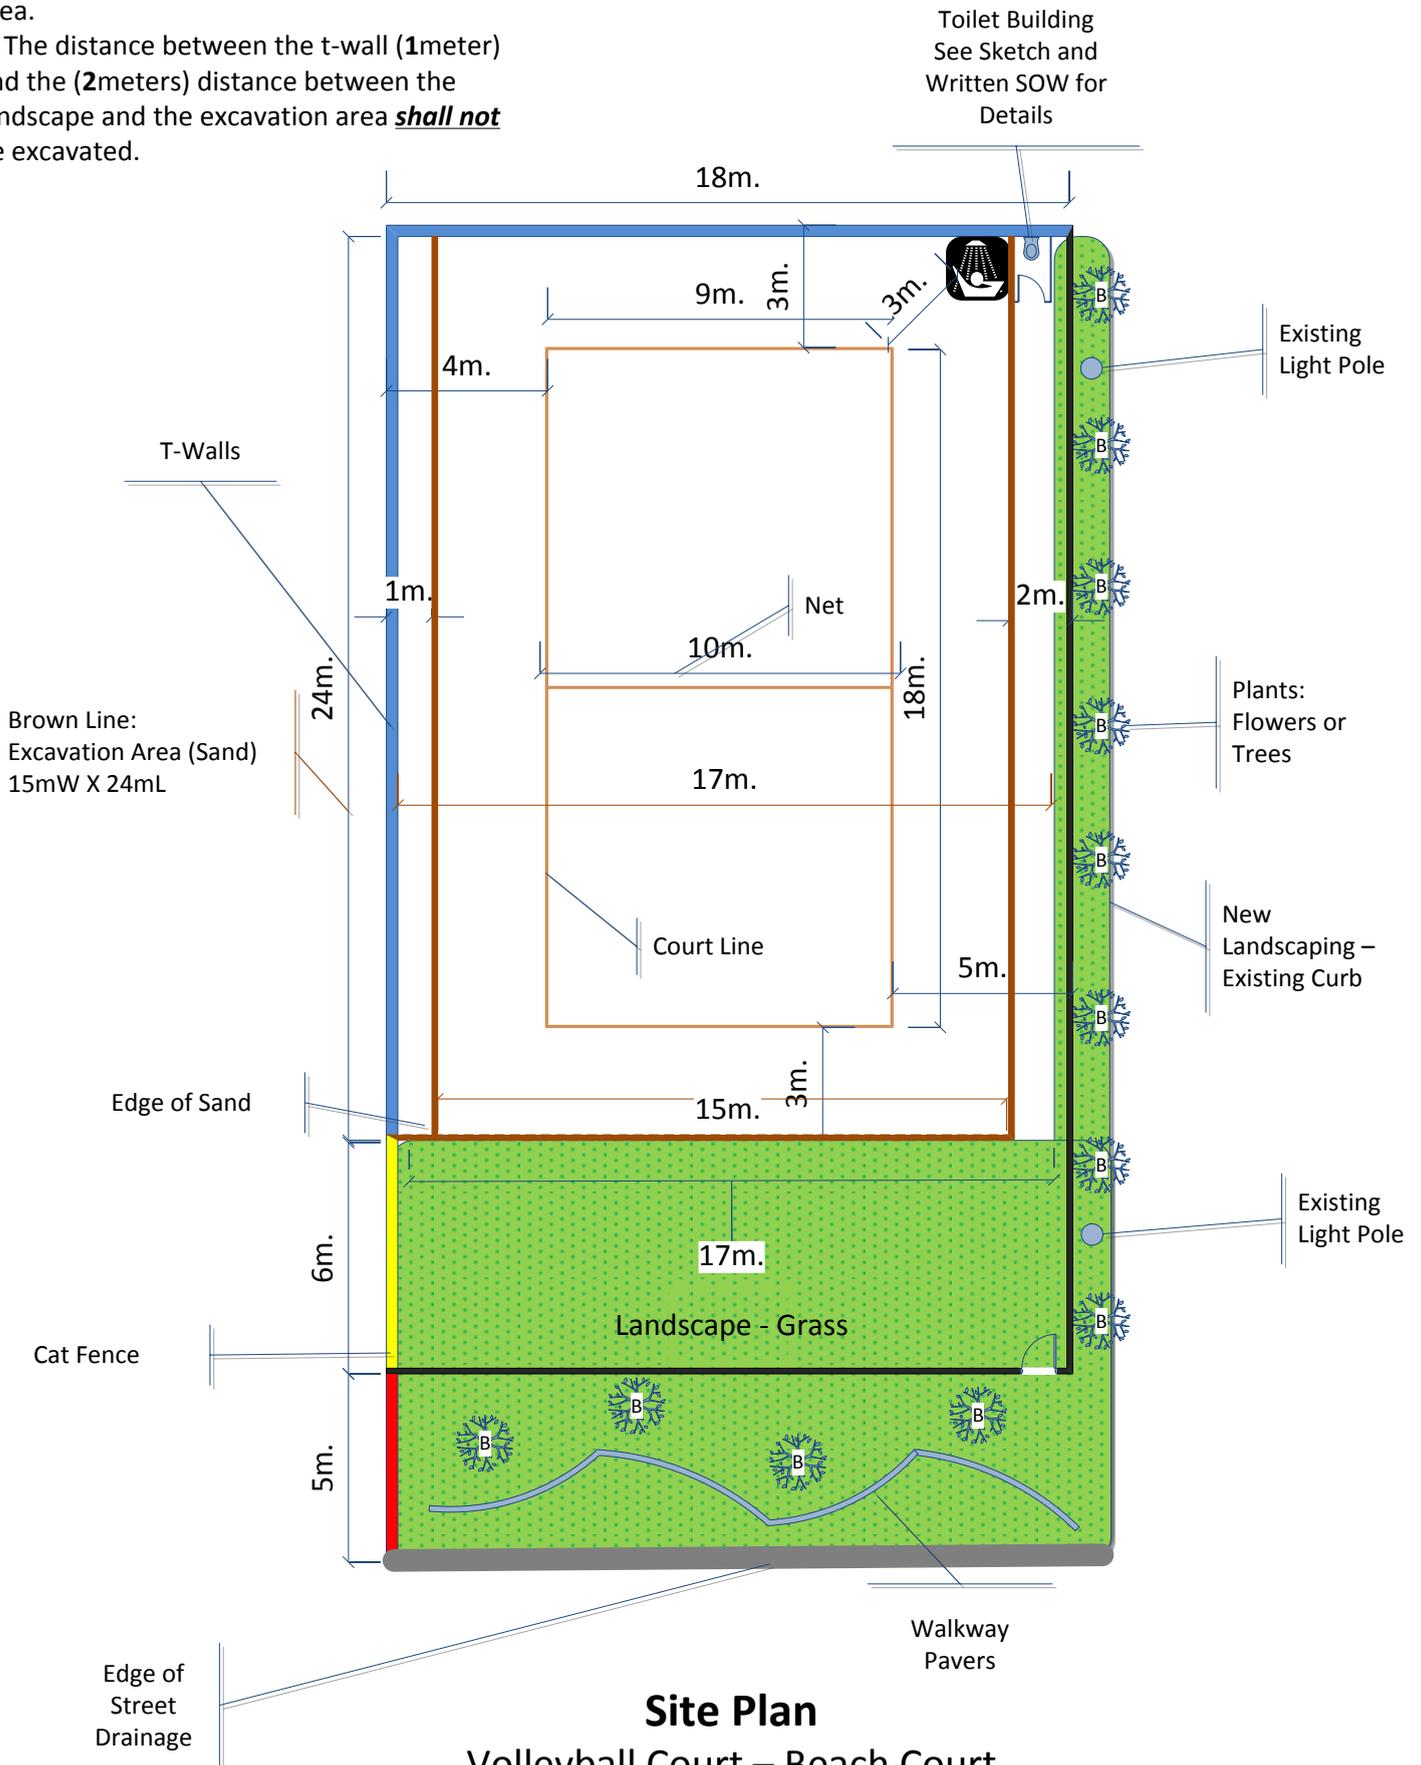

Site Plan
Volleyball Court – Beach Court
(New Plan)