

6

5

4


3

2

1


D

D

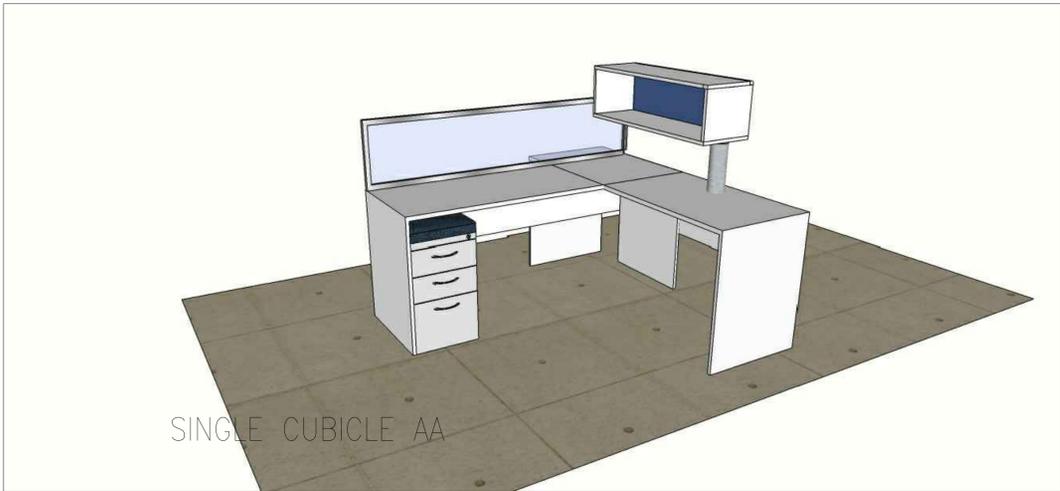

C

C

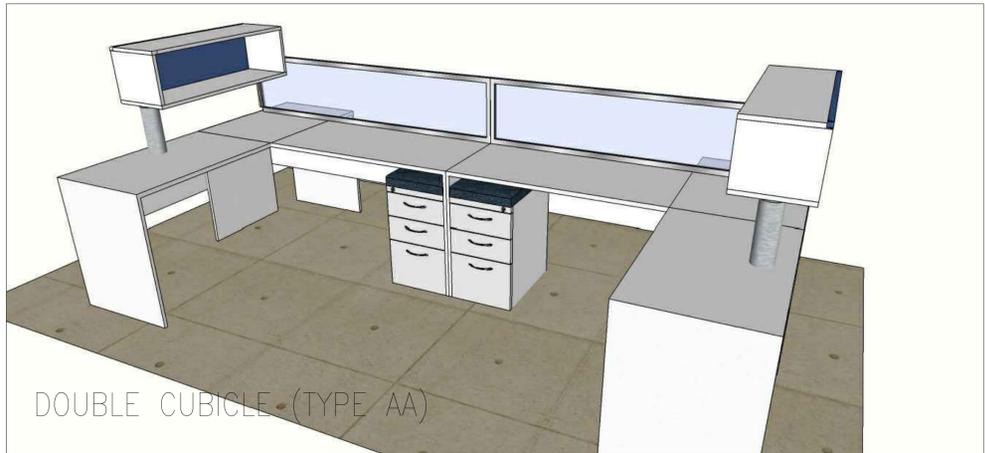

B

B



A

A

	<i>U.S. Department of State</i> <b>US EMBASSY</b> <b>Guatemala - FAC</b>		<b>Drawing Title:</b> <b>CONSULAR RENOVATION ISOMETRICS 2</b>		
	Engineer: DM	Checked by: DM		<small>Sheet Number:</small> <b>1</b> <hr/> <b>4</b>	
	Project Number: 0	Drawn by: DM			
	Scale: AS NOTED	Date: 07/19/2016			
<small>WARNING: All information is property of the United States Government. Further reproduction or distribution without written authorization is prohibited.</small>				<b>SENSITIVE BUT UNCLASSIFIED</b>	

6

5

4

3

2

1