

6

5

4

3

2

1

D

C

B


A

D

C

B

A

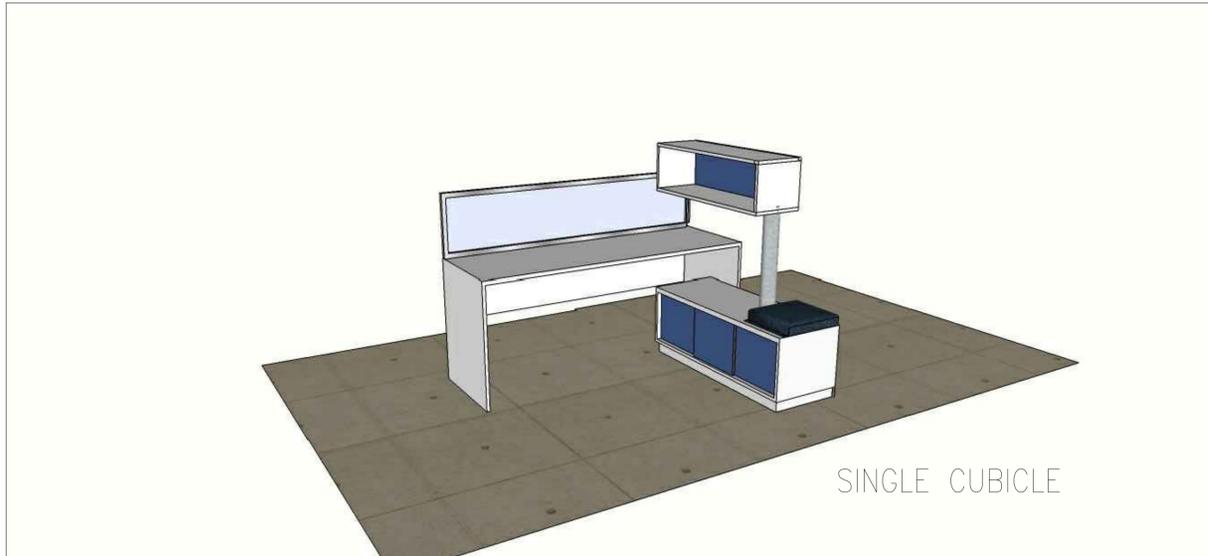

	<i>U.S. Department of State</i> <b>US EMBASSY</b> <b>Guatemala - FAC</b>		<b>Drawing Title:</b> <b>CONSULAR RENOVATION ISOMETRICS 2</b>	
	Engineer: DM	Checked by: DM		
	Project Number: 0	Drawn by: DM		
	Scale: AS NOTED	Date: 07/19/2016		
WARNING: All information is property of the United States Government. Further reproduction or distribution without written authorization is prohibited.			<b>SENSITIVE BUT UNCLASSIFIED</b>	
			Sheet Number: <b>1</b>	<b>4</b>

6

5

4

3

2

1