



CONSULATE GENERAL OF THE  
UNITED STATES OF AMERICA

To Prospective Offerors:

SUBJECT: Solicitation Number SPK400-13-Q-5010 – Services of contractor are required for installation of chain link fencing around the four medium voltage substations at four different locations and Natural Gas meters stations at three different locations at U.S. Consulate General, Karachi as per attached scope of work.

If you are interested in submitting a Quotation on this project, read the instructions in Section L of the attached Request for Quotation (RFQ).

**If you intend to submit a Quotation, you should thoroughly examine all documents contained in the contract solicitation package. The Consulate intends to conduct a site visit (see L.6, 52.236-27) and hold a pre-proposal conference. All prospective offerors who are interested in this solicitation package are invited to attend. The conference will be held at American Consulate General, Karachi on April 17, 2013 at 1100 hours. Interested offerors must provide full name (as written on NIC), NIC number and particular of vehicles to be used like make, model, color and registration number on April 15, 2013. This information can be provided on e-mail addresses at [krcproc@state.gov](mailto:krcproc@state.gov). All participants must bring their original NIC at the time of visit at Consulate. No entry will be permitted without original NIC.**

Submit any questions you may have concerning the solicitation documents in writing by April 12, 2013. Responses will be sent in writing to all contractors on our list of interested parties.

Your Quotation must be submitted in a sealed envelope marked "Quotation Enclosed" to the Contracting Officer, U.S. Consulate General, Plot No. 3-5, Mai Kolachi Road Karachi on or before April 24, 2013 at 1400 hours. No quotation will be accepted after this time.

Complete the OFFER portion of the Standard Form 1442, including all blank spaces, and have the form signed by an authorized representative of your company, or Quotation may be considered unacceptable and may be rejected.

In order for a quotation to be considered, you must also complete and submit the following:

1. Section A, Price
2. Section I attachment 2, Quotation Breakdown by Divisions
3. Section L, Representations and Certifications;

The contract will be a firm fixed price contract, with no adjustment for any escalation in costs or prices of labor or materials. Each offeror will be responsible for determining the amount of labor

and materials that will be required to complete the project, and for pricing its Quotation accordingly.

The project completion time is 60 working days after issuance of notice to proceed. In the event of an unauthorized or unexcused delay in completing the project, liquidated damages in the amount of Rs. 10,000.00 per calendar day will be assessed until substantial completion of the project is achieved.

The Contracting Officer reserves the right to reject any and all quotations and to waive any informality in quotation received. In addition, the Consulate reserves the right to establish a competitive range of one or more quoter and to conduct further negotiations concerning price and other terms before awarding the contract, or to award without discussions.

Please direct any questions regarding this solicitation to [krcproc@state.gov](mailto:krcproc@state.gov) or by letter or telephone 92-21-35275000 during regular business hours.

Sincerely,



Bernard Gresham  
Contracting Officer

<b>SOLICITATION, OFFER, AND AWARD (Construction, Alteration, or Repair)</b>	1. SOLICITATION NO.	2. TYPE OF SOLICITATION <input type="checkbox"/> SEALED BID (IFB) <input type="checkbox"/> NEGOTIATED (RFP)	3. DATE ISSUED	PAGE OF PAGES
---	---------------------	---	----------------	---------------

**IMPORTANT** - The "offer" section on the reverse must be fully completed by offeror.

4. CONTRACT NO.	5. REQUISITION/PURCHASE REQUEST NO.	6. PROJECT NO.
-----------------	-------------------------------------	----------------

7. ISSUED BY	CODE	8. ADDRESS OFFER TO
--------------	------	---------------------

9. FOR INFORMATION CALL:	a. NAME	b. TELEPHONE NO. (Include area code) (NO COLLECT CALLS)
--------------------------	---------	---

**SOLICITATION**

**NOTE:** In sealed bid solicitations "offer" and "offeror" mean "bid and "bidder".

10. THE GOVERNMENT REQUIRES PERFORMANCE OF THE WORK DESCRIBED IN THESE DOCUMENTS (*Title, identifying no., date*)

11. The contractor shall begin performance \_\_\_\_\_ calendar days and complete it within \_\_\_\_\_ calendar days after receiving  award,  notice to proceed. This performance period is  mandatory  negotiable. (**See** \_\_\_\_\_ ).

12a. THE CONTRACTOR MUST FURNISH ANY REQUIRED PERFORMANCE AND PAYMENT BONDS? <i>(If "YES", indicate within how many calendar days after award in Item 12b.)</i> <input type="checkbox"/> YES <input type="checkbox"/> NO	12b. CALENDAR DAYS
--	--------------------

13. ADDITIONAL SOLICITATION REQUIREMENTS:

- a. Sealed offers in original and \_\_\_\_\_ copies to perform the work required are due at the place specified in Item 8 by \_\_\_\_\_ (**hour**) local time \_\_\_\_\_ (date). If this is a sealed bid solicitation, offers will be publicly opened at that time. Sealed envelopes containing offers shall be marked to show the offeror's name and address, the solicitation number, and the date and time offers are due.
- b. An offer guarantee  is,  is not required.
- c. All offers are subject to the (1) work requirements, and (2) other provisions and clauses incorporated in the solicitation in full text or by reference.
- d. Offers providing less than \_\_\_\_\_ calendar days for Government acceptance after the date offers are due will not be considered and will be rejected.

**OFFER (Must be fully completed by offeror)**

14. NAME AND ADDRESS OF OFFEROR (Include ZIP Code)	15. TELEPHONE NO. (Include area code)
	16. REMITTANCE ADDRESS (Include only if different than Item 14.)

CODE	FACILITY CODE
------	---------------

17. The offeror agrees to perform the work required at the prices specified below in strict accordance with the terms of this solicitation, if this offer is accepted by the Government in writing within \_\_\_\_\_ calendar days after the date offers are due. (Insert any number equal to or greater than the minimum requirement stated in Item 13d. Failure to insert any number means the offeror accepts the minimum in Item 13d.)

AMOUNTS

18. The offeror agrees to furnish any required performance and payment bonds.

**19. ACKNOWLEDGMENT OF AMENDMENTS**

*(The offeror acknowledges receipt of amendments to the solicitation -- give number and date of each)*

AMENDMENT NO.											
DATE.											

20a. NAME AND TITLE OF PERSON AUTHORIZED TO SIGN OFFER (Type or print)	20b. SIGNATURE	20c. OFFER DATE
--	----------------	-----------------

**AWARD (To be completed by Government)**

21. ITEMS ACCEPTED:

22. AMOUNT	23. ACCOUNTING AND APPROPRIATION DATA
------------	---------------------------------------

24. SUBMIT INVOICES TO ADDRESS SHOWN IN (4 copies unless otherwise specified)	ITEM	25. OTHER THAN FULL AND OPEN COMPETITION PURSUANT TO <input type="checkbox"/> 10 U.S.C. 2304(c) ( ) <input type="checkbox"/> 41 U.S.C. 253(c) ( )
---	------	--

26. ADMINISTERED BY	27. PAYMENT WILL BE MADE BY
---------------------	-----------------------------

**CONTRACTING OFFICER WILL COMPLETE ITEM 28 OR 29 AS APPLICABLE**

<input type="checkbox"/> 28. NEGOTIATED AGREEMENT (Contractor is required to sign this document and return _____ copies to issuing office.) Contractor agrees to furnish and deliver all items or perform all work requirements identified on this form and any continuation sheets for the consideration stated in this contract. The rights and obligations of the parties to this contract shall be governed by (a) this contract award, (b) the solicitation, and (c) the clauses, representations, certifications, and specifications incorporated by reference in or attached to this contract.	<input type="checkbox"/> 29. AWARD (Contractor is not required to sign this document.) Your offer on this solicitation is hereby accepted as to the items listed. This award consummates the contract, which consists of (a) the Government solicitation and your offer, and (b) this contract award. No further contractual document is necessary.
---	---

30a. NAME AND TITLE OF CONTRACTOR OR PERSON AUTHORIZED TO SIGN (Type or print)	31a. NAME OF CONTRACTING OFFICER (Type or print)
--	--

30b. SIGNATURE	30c. DATE	31b. UNITED STATES OF AMERICA	31c. DATE
		BY	

REQUEST FOR QUOTATION - Services of contractor are required for installation of chain link fencing around the four medium voltage substations at four different locations and Natural Gas meters stations at three different locations at U.S. Consulate General, Karachi as per attached scope of work.

## A. PRICE

The contractor shall complete all work, including furnishing all labor, material, equipment and services required under this purchase order for the following firm fixed price and within the time specified. This price shall include all labor, materials, overhead and profit.

\_\_\_\_\_ Total Price in Pak Rupees

## SECTION B - DESCRIPTION/SPECIFICATIONS

### B.1 SPECIFICATIONS/STATEMENT OF WORK

B.1.1 General: The Contractor shall provide and install Chain Link Fence around the four Medium Voltage Substations at four different locations & Natural Gas Meters stations at three locations in the U.S Consulate Karachi Pakistan. The Chain Link Fence shall protect the medium voltage substations & Natural Gas Meters by limiting their vulnerability during the passage of vehicular traffic as well as to keep the people away from substation for the safety of human being. Performance criteria for chain link fence involve functional requirements.

B.1.2 Functional Requirements: The chain link fence shall control the access of the Medium Voltage substations & Natural Gas Meters stations by people as well as to protect it from vehicles moving inside the Consulate Compound design with a smooth finish. The Chain Link Fence shall be installed in a semi-permanent position as shown on provided layout drawings 002, 003 & 004. The Chain-link fencing cubical with single swing double gate will be fabricated and installed for Four (04 Each) medium voltage substations & Three (03 Each) for Natural Gas Meters stations, with steel Frame-work the full height of the cubical. The total area of chain-link fencing to be contractor installed is **616 square meters**. For detail scale drawings are attached and these drawings should be followed for exact measurements.

B.1.3 Performance Criteria: The installation must meet the following requirements:

- Labor, Equipment, Materials:
  - The contractor is responsible for providing all the labor, equipment, and materials needed to complete this project as describe in this SOW.
  - The Contractor shall provide all supervision of the work. The Contracting Officer Representative (COR) will inspect the work to insure that work meets the requirements of the Contract. He will document performance concerns and corrections required of the contractor and communicate this to the Contracting Officer (CO). All communication to the contractor shall be in writing from the CO.

**Chain Link Fence:** 04 Chain-link fencing cubicles with single swing double gates will be installed with steel Frame-work the full height of the cubical. The total area of chain-link fencing to be contractor installed is **616 square meters**. For detail scale drawings # 002, 003, 004, 005 and 006 are attached. Install 2 inch by 2 inch (50mmx 50mm) spaced chain link fencing 2.4 meter high to be mounted around the Medium Voltage Substation. Detailed drawings number 001, 002, 003, 004, 005, 006, 007 and 008 are attached with this SOW.

- When designing chain link fencing, all federal, state and local codes should be followed.
- Fencing- Install a 2.4 meter high perimeter fencing system with single swing double pedestrian gates with following specifications for the MV substations in Consulate office Compound.
- Terminal Posts - are to be 4 inches (100 mm) O.D. SS40 galvanized pipe.
- Line Posts - are to be 2" (50 mm) O.D. SS40 galvanized pipe set no more than 3000 mm. apart. For detail drawings are attached.
- Bottom Tension Wire - to be 7 gauge galvanized coil spring type.
- Post to be set on newly constructed concert pad with base plate of post will be 200 X 200 X 12 mm thick MS Plate welded at the bottom of the post and should be mounted on concrete pad (300X300X350 mm) with (4) 16mm dia HAS –R Rod anchors with / HIT HY150 Adhesive, 100 min embed type at the top of the concrete pad.
- Pedestrian Gates i.e. single swing double doors and sliding gates will be fabricated and installed as per drawings attached for Medium Voltage Substations & Natural Gas Meters stations.
- All posts and rails shall be galvanized.
- Rails and post shall be pre-cut to specified lengths.
- Roof panel should be mounting on top of the posts with 25mm X 150mm nut and bolt, complete in all aspect as per site requirements.
- All metal surfaces will be coated with one coat of red oxide metal paint and two coats of Dark Green (Matching Color with the substation equipment Color) enamel metal drop free paint.
- Welding surface deposited shall be smooth, uniform and free from fins, tears, cracks and other discontinuities. Welding surface and their adjacent areas shall also be free from loose or thick scales, slags, rust, moisture, grease and other foreign materials. All welds shall be 6 mm fillet weld. Prior to welding over previously deposited metal, all slag shall be removed and brushing or other suitable means shall be used to clean the weld and adjacent base metal. Cleaning of completed welds shall include removing slag and cleaning the weld and adjacent base metal.
- Contractor shall also be responsible to back fill the excavated space and level the grounds at effected area of the ground as well as will do the necessary masonry repair work of floor and walls inside the Consulate office Building after pouring the concrete. If any material required making the surface of the floor ready then contractor will be responsible to provide that material such as concrete pavers, concrete slabs, gravel, sweet soil or any other item damaged during this work. The touch-up paint shall also be the responsibility of contractor. The whole work shall be completed in clean and professional manner.

**Note:** Contractor will follow the scope of work/ specifications as well as drawings attached. Actual measurements will be taken by contractor at site for any clarification

- Contractor will be responsible to clean the site and remove the debris and trash from the site and dispose it to a suitable disposal place by using his own transport and labor.

## B.2 ADDITIONAL CONTRACT LINE ITEM:

B.2.1 General: The Contractor shall install all materials required by this contract, subject to exceptions stated in the Specifications/Statement of Work for materials and equipment to be provided by or work to be performed by the Government or by others under separate contracts.

### B.2.2 Access to government building:

General, the contractor shall designate to representative who shall supervise the contractor's personnel and be the contractor's liaison with the American consulate. The contractor's employees shall be on- site only for contractual duties and not for any other business or purposes.

### E. B.2.3 Health and Safety Requirements:

The contractor shall and agrees to comply with any and all health and safety regulations as may be required by the US Consulate during the performance of this project.

- Site supervisor will ensure that all equipment used during the project is in safe operating condition. All personnel on the job site shall have the appropriate safety equipment & Personal Protective Equipment (PPE).
- Contractor employee shall attend one hour's safety briefing provided by the safety program coordinator in US consulate office building.
- Contractor to keep site clean and organized.
- Contractor to provide and install temporary railings and protect site workers from falls and injury.
- The COR or CO reserves the right to stop the work if any unsafe conditions are observed or encounter. Contractor is responsible for safeguarding the public and US Consulate personnel, property, materials, supplies, and equipment exposed to contractor operations and activities;

### F. B.2.4 Hours of performance:

The contractor shall schedule all installation work during normal building hours which are defined as 0800 to 1630. Hours Monday to Friday, excluding local holidays unless approved in advance by the Contracting office's representative (COR)

B.2.5 Submittals: The Contractor shall provide construction/installation submittals consisting of:

- Shop drawings showing concrete and reinforcement
- Product literature describing equipment

### G. B.3. DRAWINGS:

In case of differences between small and large-scale drawings, the latter shall govern. Where a portion of the work is drawn in detail and the remainder of the work is

indicated in outline, the parts drawn in detail shall apply also to all other portions of the work. Drawings shall show placement of barriers.

## C. PACKAGING AND MARKING

Mark materials delivered to the site as follows:

**The Contracting Officer  
American Consulate General,  
Plot No. 3-5, Mai Kolachi Raod, Karachi**

## SECTION D - INSPECTION AND ACCEPTANCE

### D.1 52.252-2 CLAUSES INCORPORATED BY REFERENCE (FEB 1998)

The following Federal Acquisition Regulation clauses are incorporated by reference:

FEDERAL ACQUISITION REGULATION (48 CFR CH. 1)

<u>Clause</u>	<u>Title and Date</u>
52.246-02	Inspection of Supplies – Fixed Price (AUG 96)
52.246-12	Inspection of Construction (AUG 1996)* *applicable if installation option is exercised

### H. E.2 QUALITY ASSURANCE

The Contractor shall institute an appropriate inspection system including:

- (1) creation of checklists of duties to be carried out;
- (2) periodic inspections to ensure that these duties are carried out by the supervisory staff and senior employees; and,
- (3) weekly inspections to determine whether the various services are being performed according to the contract requirements.

The contractor shall provide copies of the weekly inspection reports to the COR.

The contractor shall promptly correct and improve upon any areas of shortcomings and/or substandard conditions noted in such inspections. The contractor shall bring to the attention of the Contracting Officer or COR, for disposition, any conditions uncovered which are not the responsibility of the Contractor.

D.2.1 Inspection by Government: The COR or his/her authorized representatives will periodically inspect the services being performed and supplies being furnished, to determine

that all services are being performed in an acceptable manner, and that all supplies are of acceptable quality and standards.

The Contractor shall be responsible for any countermeasures or corrective action, within the scope of this contract, which may be required by the Contracting Officer as a result of such inspection.

#### **I. Warrantee.**

The contractor shall guarantee all work involved in this project against all defects for a period of 1 year. The contractor will guarantee all materials against normal use for a period of 5 years. The contractor will be responsible for providing labor and materials to replace any defective items with appropriate items at the contractor's expense within 5 days of notification.

### D.4 FINAL COMPLETION AND ACCEPTANCE

#### D.4.1 Definitions

(a) "Final completion and acceptance" - the stage in the progress of the work, as determined by the Contracting Officer and confirmed in writing to the Contractor, at which all work required under the contract has been completed in a satisfactory manner in accordance with contract requirements, subject to the discovery of defects after final completion and except for items specifically excluded in the notice of final acceptance.

(b) "Date of final completion and acceptance"- the date determined by the Contracting Officer on which final completion of the work occurs, as indicated by written notice to the Contractor.

#### D.4.2 Final Inspection and Tests

The Contractor shall give the Contracting Officer at least five (5) calendar days advance written notice prior to the date the work will be fully completed and ready for final inspection and tests. Final inspection and tests will be started not later than the date specified in the aforesaid notice unless the Contracting Officer determines that the work is not ready for final inspection and so informs the Contractor.

#### D.4.3 Final Acceptance

The Contracting Officer shall issue to the Contractor a notice of final acceptance and make final payment as required by the contract upon:

- (1) Satisfactory completion of all required tests;
- (2) verification by the Contracting Officer on the basis of a final inspection that all items listed in the Schedule of Defects have been completed or corrected and that the work is finally complete, subject to the discovery of defects after final completion;
- (3) submittal by the Contractor of all documents and other items required upon completion of the work, including a final request for payment, and;
- (4) Determination by the Contracting Officer that the work under the contract is complete and the contract has been fully performed, with the exception of continuing obligations thereunder.

## E - DELIVERIES OR PERFORMANCE

### 52.211-10 COMMENCEMENT, PROSECUTION, AND COMPLETION OF WORK (APR 1984)

The Contractor shall be required to:

- (a) commence work under this contract within 10 calendar days after the date the Contractor receives the notice to proceed,
- (b) prosecute the work diligently, and,
- (c) complete the entire work ready for use not later than 60 working days

The time stated for completion shall include final cleanup of the premises and completion of punch list items.

### 52.211-12 LIQUIDATED DAMAGES - CONSTRUCTION (SEP 2000)

(a) If the Contractor fails to complete the work within the time specified in the contract, or any extension, the Contractor shall pay liquidated damages to the Government in the amount of Rs.10,000 for each calendar day of delay until the work is completed or accepted.

(b) If the Government terminates the Contractor's right to proceed, liquidated damages will continue to accrue until the work is completed. These liquidated damages are in addition to excess costs of repurchase under the Default clause.

### CONTRACTOR'S SUBMISSION OF CONSTRUCTION SCHEDULES

(a) The time for submission of the schedules referenced in FAR 52.236-15, "Schedules for Construction Contracts", paragraph (a), is hereby modified to reflect the due date for submission as " Ten calendar days after receipt of an executed contract".

(b) These schedules shall include the time by which shop drawings, product data, samples and other submittals required by the contract will be submitted for approval.

(c) The Contractor shall revise such schedules (1) to account for the actual progress of the work, (2) to reflect approved adjustments in the performance schedule, and (3) as required by the Contracting Officer to achieve coordination with work by the Government and any separate contractors used by the Government. The Contractor shall submit a schedule, which sequences work so as to minimize disruption at the job site.

(d) All deliverables shall be in the English language and any system of dimensions (English or metric) shown shall be consistent with that used in the contract. No extension of time shall be allowed due to delay by the Government in approving such deliverables if the Contractor has failed to act promptly and responsively in submitting its deliverables. The

contractor shall identify each deliverable as required by the contract.

(e) Acceptance of Schedule: When the Government has accepted any time schedule; it shall be binding upon the Contractor. The completion date is fixed and may be extended only by a written contract modification signed by the Contracting Officer. Acceptance or approval of any schedule or revision thereof by the Government shall not:

- (1) Extend the completion date or obligate the Government to do so,
- (2) Constitute acceptance or approval of any delay, or
- (3) Excuse the Contractor from or relieve the Contractor of its obligation to maintain the progress of the work and achieve final completion by the established completion date.

*Notice Of Delay* - If the Contractor receives a notice of any change in the work, or if any other conditions arise which are likely to cause or are actually causing delays which the Contractor believes may result in late completion of the project, the Contractor shall notify the Contracting Officer. The Contractor's notice shall state the effect, if any, of such change or other conditions upon the approved schedule, and shall state in what respects, if any, the relevant schedule or the completion date should be revised. The Contractor shall give such notice promptly, not more than ten (10) days after the first event giving rise to the delay or prospective delay. Only the Contracting Officer may make revisions to the approved time schedule.

#### *Notice to Proceed*

(a) After receiving and accepting any bonds or evidence of insurance, the Contracting Officer will provide the Contractor a Notice to Proceed. The Contractor must then prosecute the work, commencing and completing performance not later than the time period established in the contract.

(b) It is possible that the Contracting Officer may elect to issue the Notice to Proceed before receipt and acceptance of any bonds or evidence of insurance. Issuance of a Notice to Proceed by the Government before receipt of the required bonds or insurance certificates or policies shall not be a waiver of the requirement to furnish these documents.

*Working Hours* - All work shall be performed during Monday – Friday from 08:00-16:30 hours. Other hours, if requested by the Contractor, may be approved by the Contracting Officer's Representative (COR). The Contractor shall give 24 hours in advance to COR who will consider any deviation from the hours identified above. Changes in work hours, initiated by the Contractor, will not be a cause for a price increase.

#### *Preconstruction Conference*

A preconstruction conference will be held 10 days after contract award if required at U.S. Consulate General, Karachi to discuss the schedule, submittals, notice to proceed, mobilization and other important issues that effect construction progress. See FAR 52.236-26, Preconstruction Conference.

*Deliverables* - The following items shall be delivered under this contract:

<u>Description</u>	<u>Quantity</u>	<u>Delivery Date</u>	<u>Deliver to</u>
Section G. Securities/Insurance	1	10 days after award	CO
Section E. Construction Schedule	1	10 days after award	COR
Section E. Preconstruction Conference	1	10 days after award	COR
Section G. Personnel Biographies 1		10 days after award	COR
Section F. Payment Request	1	last calendar day of each month	COR
Section D. Request for Substantial Completion	1	05 days before inspection	COR
Section D Request for Final Acceptance	1	05 days before inspection	COR

#### F - ADMINISTRATIVE DATA

##### 652.242-70 CONTRACTING OFFICER'S REPRESENTATIVE (COR) (AUG 1999)

(a) The Contracting Officer may designate in writing one or more Government employees, by name or position title, to take action for the Contracting Officer under this contract. Each designee shall be identified as a Contracting Officer's Representative (COR). Such designation(s) shall specify the scope and limitations of the authority so delegated; provided, that the designee shall not change the terms or conditions of the contract, unless the COR is a warranted Contracting Officer and this authority is delegated in the designation.

(b) The COR for this contract is Facilities Manager, American Consulate General, Karachi.

Payment: The Contractor's attention is directed to Section H, 52.232-5, "Payments Under Fixed-Price Construction Contracts". The following elaborates on the information contained in that clause.

Requests for payment, may be made no more frequently than monthly. Payment requests shall cover the value of labor and materials completed and in place, including a prorated portion of overhead and profit.

After receipt of the Contractor's request for payment, and on the basis of an inspection of the work, the Contracting Officer shall make a determination as to the amount, which is then due. If the Contracting Officer does not approve payment of the full amount applied for, less the retainage allowed by in 52.232-5, the Contracting Officer shall advise the Contractor as to the reasons.

Under the authority of 52.232-27(a), the 14 day period identified in FAR 52.232-27(a)(1)(i)(A) is hereby changed to 30 days.

Please send the invoices to the following address:

The Contracting Officer  
American Consulate General,  
Plot No. 3-5, Mai Kolachi Road,  
Karachi

The contractor shall show Value Added Tax (VAT) if applicable as a separate item on invoices submitted for payment.

## G. SPECIAL REQUIREMENTS

G.1.0 Performance/Payment Protection - The Contractor shall furnish bank guarantee in the form of payment protection as described in 52.228-13 in the amount of 20% of the contract price.

G.1.1 The Contractor shall provide the information required by the paragraph above within ten (10) calendar days after award. Failure to timely submit the required security may result in rescinding or termination of the contract by the Government. If the contract is terminated, the contractor will be liable for those costs as described in FAR 52.249-10, Default (Fixed-Price Construction), which is included in this purchase order.

G.1.2 The bonds or alternate performance security shall guarantee the Contractor's execution and completion of the work within the contract time. This security shall also guarantee the correction of any defects after completion, the payment of all wages and other amounts payable by the Contractor under its subcontracts or for labor and materials, and the satisfaction or removal of any liens or encumbrances placed on the work.

G.1.3 The required securities shall remain in effect in the full amount required until final acceptance of the project by the Government. Upon final acceptance, the penal sum of the performance security shall be reduced to 10% of the contract price. The security shall remain in effect for one year after the date of final completion and acceptance, and the Contractor shall pay any premium required for the entire period of coverage.

G.2.0 Insurance - The Contractor is required by FAR 52.228-5, "Insurance - Work on a Government Installation" to provide whatever insurance is legally necessary. The Contractor shall at its own expense provide and maintain during the entire performance period the following insurance amounts:

G.2.1 General Liability (includes premises/operations, collapse hazard, products, completed operations, contractual, independent contractors, broad form property damage, personal injury)

1. Bodily Injury on or off the site stated in US Dollars:

Per Occurrence	\$1000
Cumulative	\$10000

2. Property Damage on or off the site in US Dollars:

Per Occurrence	\$10000
Cumulative	\$25000

G.2.2 The foregoing types and amounts of insurance are the minimums required. The Contractor shall obtain any other types of insurance required by local law or that are ordinarily or customarily obtained in the location of the work. The limit of such insurance shall be as provided by law or sufficient to meet normal and customary claims.

G.2.3 The Contractor agrees that the Government shall not be responsible for personal injuries or for damages to any property of the Contractor, its officers, agents, servants, and employees, or any other person, arising from and incident to the Contractor's performance of this contract. The Contractor shall hold harmless and indemnify the Government from any and all claims arising therefrom, except in the instance of gross negligence on the part of the Government.

G.2.4 The Contractor shall obtain adequate insurance for damage to, or theft of, materials and equipment in insurance coverage for loose transit to the site or in storage on or off the site.

G.2.5 The general liability policy required of the Contractor shall name "the United States of America, acting by and through the Department of State", as an additional insured with respect to operations performed under this contract.

G.3.0 Document Descriptions

G.3.1 Supplemental Documents: The Contracting Officer shall furnish from time to time such detailed drawings and other information as is considered necessary, in the opinion of the Contracting Officer, to interpret, clarify, supplement, or correct inconsistencies, errors or omissions in the Contract documents, or to describe minor changes in the work not involving an increase in the contract price or extension of the contract time. The Contractor shall comply with the requirements of the supplemental documents, and unless prompt objection is made by the Contractor within 20 days, their issuance shall not provide for any claim for an increase in the Contract price or an extension of contract time.

G.3.1.1 Record Documents. The Contractor shall maintain at the project site:

- (1) a current marked set of Contract drawings and specifications indicating all interpretations and clarification, contract modifications, change orders, or any other departure from the contract requirements approved by the Contracting Officer; and,
- (2) a complete set of record shop drawings, product data, samples and other submittals as approved by the Contracting Officer.

G.3.1.2 "As-Built" Documents: After final completion of the work, but before final acceptance thereof, the Contractor shall provide:

- (1) a complete set of "as-built" drawings, based upon the record set of drawings, marked to show the details of construction as actually accomplished; and,
- (2) record shop drawings and other submittals, in the number and form as required by the specifications.

G.4.0 Laws and Regulations - The Contractor shall, without additional expense to the Government, be responsible for complying with all laws, codes, ordinances, and regulations applicable to the performance of the work, including those of the host country, and with the lawful orders of any governmental authority having jurisdiction. Host country authorities may not enter the construction site without the permission of the Contracting Officer. Unless otherwise directed by the Contracting Officer, the Contractor shall comply with the more stringent of the requirements of such laws, regulations and orders and of the contract. In the event of a conflict between the contract and such laws, regulations and orders, the Contractor shall promptly advise the Contracting Officer of the conflict and of the Contractor's proposed course of action for resolution by the Contracting Officer.

G.4.1 The Contractor shall comply with all local labor laws, regulations, customs and practices pertaining to labor, safety, and similar matters, to the extent that such compliance is not inconsistent with the requirements of this contract.

G.4.2 The Contractor shall give written assurance to the Contracting Officer that all subcontractors and others performing work on or for the project have obtained all requisite licenses and permits.

G.4.3 The Contractor shall submit proper documentation and evidence satisfactory to the Contracting Officer of compliance with this clause.

G.5.0 Construction Personnel - The Contractor shall maintain discipline at the site and at all times take all reasonable precautions to prevent any unlawful, riotous, or disorderly conduct by or among those employed at the site. The contractor shall ensure the preservation of peace and protection of persons and property in the neighborhood of the project against such action. The Contracting Officer may require, in writing, that the Contractor remove from the work any employee that the Contracting Officer deems incompetent, careless, insubordinate or otherwise objectionable, or whose continued employment on the project is deemed by the Contracting Officer to be contrary to the Government's interests.

G.5.1 If the Contractor has knowledge that any actual or potential labor dispute is delaying or threatens to delay the timely performance of this contract, the Contractor shall immediately give notice, including all relevant information, to the Contracting Officer.

G.5.2 After award, the Contractor has ten calendar days to submit to the Contracting Officer a list of workers and supervisors assigned to this project for the Government to conduct all necessary security checks. It is anticipated that security checks will take 7-10 days to perform. For each individual the list shall include:

Full Name

Place and Date of Birth  
Current Address  
Identification number

Failure to provide any of the above information may be considered grounds for rejection and/or resubmittal of the application. Once the Government has completed the security screening and approved the applicants a badge will be provided to the individual for access to the site. This badge may be revoked at any time due to the falsification of data, or misconduct on site.

G.5.3 The Contractor shall provide an English speaking supervisor on site at all times. This position is considered as key personnel under this purchase order.

G.6.0 Materials and Equipment - All materials and equipment incorporated into the work shall be new and for the purpose intended, unless otherwise specified. All workmanship shall be of good quality and performed in a skillful manner that will withstand inspection by the Contracting Officer.

G.7.0 Special Warranties

G.7.1 Any special warranties that may be required under the contract shall be subject to the stipulations set forth in 52.246-21, "Warranty of Construction", as long as they are not in conflict.

G.7.2 The Contractor shall obtain and furnish to the Government all information required to make any subcontractor's, manufacturer's, or supplier's guarantee or warranty legally binding and effective. The contractor shall submit both the information and the guarantee or warranty to the Government in sufficient time to permit the Government to meet any time limit specified in the guarantee or warranty, but not later than completion and acceptance of all work under this contract.

G.8.0 Equitable Adjustments

Any circumstance for which the contract provides an equitable adjustment that causes a change within the meaning of paragraph (a) of the "Changes" clause shall be treated as a change under that clause; provided, that the Contractor gives the Contracting Officer prompt written notice (within 20 days) stating:

- (a) the date, circumstances, and applicable contract clause authorizing an equitable adjustment and
- (b) that the Contractor regards the event as a changed condition for which an equitable adjustment is allowed under the contract

The Contractor shall provide written notice of a differing site condition within 10 calendar days of occurrence following FAR 52.236-2, Differing Site Conditions.

## G.9.0 Zoning Approvals and Permits

The Government shall be responsible for:

- obtaining proper zoning or other land use control approval for the project
- obtaining the approval of the Contracting Drawings and Specifications
- paying fees due for the foregoing; and,
- for obtaining and paying for the initial building permits.

## H. CLAUSES

### 52.252-2 CLAUSES INCORPORATED BY REFERENCE (FEB 1998)

This contract incorporates one or more clauses by reference, with the same force and effect as if they were given in full text. Upon request, the Contracting Officer will make their full text available. Also, the full text of a clause may be accessed electronically at this/these address(es):

<http://acquisition.gov/far/index.html> or, <http://farsite.hill.af.mil/search.htm>

These addresses are subject to change. If the Federal Acquisition Regulation (FAR) is not available at the locations indicated above, use the Dept. of State Acquisition Website at <http://www.statebuy.state.gov> to see the links to the FAR. You may also use an Internet “search engine” (e.g., Yahoo, Excite, Alta Vista, etc.) to obtain the latest location of the most current FAR.

### FEDERAL ACQUISITION REGULATION (48 CFR CH. 1)

<u>Clause</u>	<u>Title and Date</u>
52.204-9	PERSONAL IDENTIFICATION VERIFICATION OF CONTRACTOR PERSONNEL (JAN 2011)
52.204-10	Reporting Executive Compensation and First-Tier Subcontract Awards (JUL 2010)
52.209-6	Protecting the Government's Interest When Subcontracting with Contractors Debarred, Suspended, or Proposed for Debarment (DEC 2010)
52.213-4	Terms and Conditions-Simplified Acquisitions (Other than Commercial Items) (AUG 2011)
52.222-1	Notice to the Government of Labor Disputes (FEB 1997)
52.222-19	Child Labor – Cooperation with Authorities and Remedies (AUG 2010)
52.222-50	COMBATING TRAFFICKING IN PERSONS (FEB 2009)
52.223-18	Encouraging Contractor Policies to Ban Text Messaging While Driving (AUG 2011)
52.225-10	Notice of Buy American Act/Balance of Payments Program—

	Construction Materials (FEB 2000)
52.225-13	Restrictions on Certain Foreign Purchases (JUN 2008)
52.225-14	Inconsistency Between English Version and Translation of Contract (AUG 1989)
52.228-4	Workers' Compensation and War-Hazard Insurance Overseas (APR 1984)
52.228-5	Insurance - Work on a Government Installation (JAN 1997)
52.228-11	Pledges of Assets (SEP 2009)
52.228-13	Alternative Payment Protection (JUL 2000)
52.229-6	Taxes - Foreign Fixed-Price Contracts (JUN 2003)
52.232-5	Payments under Fixed-Price Construction Contracts (SEP 2002)
52.232-8	Discounts for Prompt Payment (FEB 2002)
52.232-11	Extras (APR 1984)
52.232-18	Availability of Funds (APR 1984)
52.232-24	Prohibition of Assignment of Claims (JAN 1986)
52.232-27	Prompt Payment for Construction Contracts (OCT 2008)
52.232-34	Payment by Electronic Funds Transfer – Other than Central Contractor Registration (MAY 1999)
52.233-1	Disputes (JUL 2002) Alternate I (DEC 1991)
52.233-3	Protest after Award (AUG 1996)
52.236-2	Differing Site Conditions (APR 1984)
52.236-3	Site Investigation and Conditions Affecting the Work (APR 1984)
52.236-5	Material and Workmanship (APR 1984)
52.236-6	Superintendence by the Contractor (APR 1984)
52.236-7	Permits and Responsibilities (NOV 1991)
52.236-8	Other Contracts (APR 1984)
52.236-9	Protection of Existing Vegetation, Structures, Equipment, Utilities, and Improvements (APR 1984)
52.236-10	Operations and Storage Areas (APR 1984)
52.236-11	Use and Possession Prior to Completion (APR 1984)
52.236-12	Cleaning Up (APR 1984)
52.236-14	Availability and Use of Utility Services (APR 1984)
52.236-15	Schedules for Construction Contracts (APR 1984)
52.236-21	Specifications and Drawings for Construction (FEB 1997)
52.236-26	Preconstruction Conference (FEB 1995)
52.242-14	Suspension Of Work (APR 1984)
52.243-4	Changes (JUNE 2007)
52.243-5	Changes and Changed Conditions (APR 1984)
52.244-6	Subcontracts for Commercial Items (DEC 2010)
52.245-9	Use & Charges (AUG 2010)
52.246-12	Inspection of Construction (AUG 1996)
52.246-21	Warranty of Construction (APR 1984)
52.249-2	Termination for Convenience of the Government (Fixed-Price) (MAY 2004) Alternate I (APR 1984)
52.249-14	Excusable Delay (APR 1984)
52.249-10	Default (Fixed-Price Construction) (APR 1984)

The following clauses are set forth in full text:

#### DEPARTMENT OF STATE ACQUISITION REGULATION (DOSAR) CLAUSES

##### 652.204-70 DEPARTMENT OF STATE PERSONAL IDENTIFICATION CARD ISSUANCE PROCEDURES (MAY 2011)

(a) The Contractor shall comply with the Department of State (DOS) Personal Identification Card Issuance Procedures for all employees performing under this contract who require frequent and continuing access to DOS facilities, or information systems. The Contractor shall insert this clause in all subcontracts when the subcontractor's employees will require frequent and continuing access to DOS facilities, or information systems.

(b) The DOS Personal Identification Card Issuance Procedures may be accessed at <http://www.state.gov/m/ds/rls/rpt/c21664.htm> .  
(End of clause)

##### CONTRACTOR IDENTIFICATION (JULY 2008)

Contract performance may require contractor personnel to attend meetings with government personnel and the public, work within government offices, and/or utilize government email.

Contractor personnel must take the following actions to identify themselves as non-federal employees:

- 1) Use an email signature block that shows name, the office being supported and company affiliation (e.g. "John Smith, Office of Human Resources, ACME Corporation Support Contractor");
- 2) Clearly identify themselves and their contractor affiliation in meetings;
- 3) Identify their contractor affiliation in Departmental e-mail and phone listings whenever contractor personnel are included in those listings; and
- 4) Contractor personnel may not utilize Department of State logos or indicia on business cards.

(End of clause)

##### DOSAR 652.236-70 ACCIDENT PREVENTION (APR 2004)

(a) *General.* The contractor shall provide and maintain work environments and procedures which will safeguard the public and Government personnel, property, materials, supplies, and equipment exposed to contractor operations and activities; avoid interruptions of Government

operations and delays in project completion dates; and, control costs in the performance of this contract. For these purposes, the contractor shall:

- (1) Provide appropriate safety barricades, signs and signal lights;
  - (2) Comply with the standards issued by any local government authority having jurisdiction over occupational health and safety issues; and,
  - (3) Ensure that any additional measures the contracting officer determines to be reasonably necessary for this purpose are taken.
  - (4) For overseas construction projects, the contracting officer shall specify in writing additional requirements regarding safety if the work involves:
    - (i) Scaffolding;
    - (ii) Work at heights above two (2) meters;
    - (iii) Trenching or other excavation greater than one (1) meter in depth;
    - (iv) Earth moving equipment;
    - (v) Temporary wiring, use of portable electric tools, or other recognized electrical hazards. Temporary wiring and portable electric tools require the use of a ground fault circuit interrupter (GFCI) in the affected circuits; other electrical hazards may also require the use of a GFCI;
    - (vi) Work in confined spaces (limited exits, potential for oxygen less than 19.5 percent or combustible atmosphere, potential for solid or liquid engulfment, or other hazards considered to be immediately dangerous to life or health such as water tanks, transformer vaults, sewers, cisterns, etc.);
    - (vii) Hazardous materials – a material with a physical or health hazard including but not limited to, flammable, explosive, corrosive, toxic, reactive or unstable, or any operations which creates any kind of contamination inside an occupied building such as dust from demolition activities, paints, solvents, etc.; or
    - (viii) Hazardous noise levels.
- (b) *Records.* The contractor shall maintain an accurate record of exposure data on all accidents incident to work performed under this contract resulting in death, traumatic injury, occupational disease, or damage to or theft of property, materials, supplies, or equipment. The contractor shall report this data in the manner prescribed by the contracting officer.

(c) *Subcontracts.* The contractor shall be responsible for its subcontractors' compliance with this clause.

(d) *Written program.* Before commencing work, the contractor shall:

(1) Submit a written plan to the contracting officer for implementing this clause. The plan shall include specific management or technical procedures for effectively controlling hazards associated with the project; and,

(2) Meet with the contracting officer to discuss and develop a mutual understanding relative to administration of the overall safety program.

(e) *Notification.* The contracting officer shall notify the contractor of any non-compliance with these requirements and the corrective actions required. This notice, when delivered to the contractor or the contractor's representative on site, shall be deemed sufficient notice of the non-compliance and corrective action required. After receiving the notice, the contractor shall immediately take corrective action. If the contractor fails or refuses to promptly take corrective action, the contracting officer may issue an order suspending all or part of the work until satisfactory corrective action has been taken. The contractor shall not be entitled to any equitable adjustment of the contract price or extension of the performance schedule on any suspension of work order issued under this clause.

(End of clause)

#### 652.242-73 AUTHORIZATION AND PERFORMANCE (AUG 1999)

(a) The contractor warrants the following:

(1) That it has obtained authorization to operate and do business in the country or countries in which this contract will be performed;

(2) That it has obtained all necessary licenses and permits required to perform this contract; and,

(3) That it shall comply fully with all laws, decrees, labor standards, and regulations of said country or countries during the performance of this contract.

(b) If the party actually performing the work will be a subcontractor or joint venture partner, then such subcontractor or joint venture partner agrees to the requirements of paragraph (a) of this clause.

#### 652.243-70 NOTICES (AUG 1999)

Any notice or request relating to this contract given by either party to the other shall be in writing. Said notice or request shall be mailed or delivered by hand to the other party at the address provided in the schedule of the contract. All modifications to the contract must be made in writing by the contracting officer.

652.229-71 PERSONAL PROPERTY DISPOSITION AT POSTS ABROAD (AUG 1999)

Regulations at 22 CFR Part 136 require that U.S. Government employees and their families do not profit personally from sales or other transactions with persons who are not themselves entitled to exemption from import restrictions, duties, or taxes. Should the contractor experience importation or tax privileges in a foreign country because of its contractual relationship to the United States Government, the contractor shall observe the requirements of 22 CFR Part 136 and all policies, rules, and procedures issued by the chief of mission in that foreign country.

I. LIST OF ATTACHMENTS

<u>ATTACHMENT NO.</u>	<u>DESCRIPTION OF ATTACHMENT</u>	<u>NO.PAGES</u>
Attachment 1	Sample Bank Letter of Guaranty	1
Attachment 2	Breakdown of Price by Divisions of Specifications	1
Attachment 3	Drawings	8

## J. QUOTATION INFORMATION

### A. QUALIFICATIONS OF OFFERORS

Offerors/quoters must be technically qualified and financially responsible to perform the work described in this solicitation. At a minimum, each Offeror/Quoter must meet the following requirements:

- (1) Be able to understand written and spoken English;
- (2) Have an established business with a permanent address and telephone listing;
- (3) Be able to demonstrate prior construction experience with suitable references;
- (4) Have the necessary personnel, equipment and financial resources available to perform the work;
- (5) Have all licenses and permits required by local law;
- (6) Meet all local insurance requirements;
- (7) Have the ability to obtain or to post adequate performance security, such as bonds, irrevocable letters of credit or guarantees issued by a reputable financial institution;
- (8) Have no adverse criminal record; and
- (9) Have no political or business affiliation which could be considered contrary to the interests of the United States.

### B. SUBMISSION OF QUOTATIONS

This solicitation is for the performance of the construction services described in SCOPE OF WORK, and the Attachments which are a part of this request for quotation.

Each quotation must consist of the following:

<u>Volume</u>	<u>Title</u>	<u>No. of Copies*</u>
I	Standard Form 1442 including a completed Attachment 2, "BREAKDOWN OF PROPOSAL PRICE BY DIVISIONS OF SPECIFICATIONS.	2
II	Performance schedule in the form of a "bar chart" and Business Management/Technical Proposal.	2

Submit the complete quotation to the address indicated on Standard Form 1442, if mailed, or the address set forth below, if hand delivered.

The Contracting Officer  
U.S. Consulate General, Karachi  
Plot No. 3-5, Mai Kolachi Road, Karachi

The Offeror/Quoter shall identify and explain/justify any deviations, exceptions, or conditional assumptions taken with respect to any of the instructions or requirements of this request for quotation in the appropriate volume of the offer.

Volume II: Performance schedule and Business Management/Technical Proposal.

(a) Present the performance schedule in the form of a "bar chart" indicating when the various portions of the work will be commenced and completed within the required schedule. This bar chart shall be in sufficient detail to clearly show each segregable portion of work and its planned commencement and completion date.

(b) The Business Management/Technical Proposal shall be in two parts, including the following information:

Proposed Work Information - Provide the following:

- (1) A list of the names, addresses and telephone numbers of the owners, partners, and principal officers of the Offeror;
- (2) The name and address of the Offeror's field superintendent for this project;
- (3) A list of the names, addresses, and telephone numbers of subcontractors and principal materials suppliers to be used on the project, indicating what portions of the work will be performed by them; and,

Experience and Past Performance - List all contracts and subcontracts your company has held over the past three years for the same or similar work. Provide the following information for each contract and subcontract:

- (1) Customer's name, address, and telephone numbers of customer's lead contract and technical personnel;
- (2) Contract number and type;
- (3) Date of the contract award place(s) of performance, and completion dates; Contract dollar value;

- (4) Brief description of the work, including responsibilities; and
- (5) Any litigation currently in process or occurring within last 5 years.

C. 52.236-27 SITE VISIT (FEB 1995)

- (a) The clauses at 52.236-2, Differing Site Conditions, and 52.236-3, Site Investigations and Conditions Affecting the Work, will be included in any contract awarded as a result of this solicitation. Accordingly, offerors or quoters are urged and expected to inspect the site where the work will be performed.
- (b) A site visit has been scheduled for April 17, 2013 at 11:00 hours
- (c) Participants will meet at American Consulate General, Mai Kolachi Road, Karachi

D. MAGNITUDE OF CONSTRUCTION PROJECT

It is anticipated that the range in price of this contract will be: \$20,000 to \$23,000

J. LATE QUOTATIONS. Late quotations shall be handled in accordance with FAR

F. 52.252-1 SOLICITATION PROVISIONS INCORPORATED BY REFERENCE (FEB 1998)

This contract incorporates the following provisions by reference, with the same force and effect as if they were given in full text. Upon request, the Contracting Officer will make their full text available. The offeror is cautioned that the listed provisions may include blocks that must be completed by the offeror and submitted with its quotation or offer. In lieu of submitting the full text of those provisions, the offeror may identify the provision by paragraph identifier and provide the appropriate information with its quotation or offer. Also, the full text of a solicitation provision may be accessed electronically at:

<http://acquisition.gov/far/index.html/> or, <http://farsite.hill.af.mil/search.htm>

These addresses are subject to change. If the Federal Acquisition Regulation (FAR) is not available at the locations indicated above, use of an Internet "search engine" (such as, Yahoo, Infoseek, Alta Vista, etc.) is suggested to obtain the latest location of the most current FAR.  
<http://www.statebuy.state.gov>

FEDERAL ACQUISITION REGULATION (48 CFR CH. 1)

52.215-1 INSTRUCTIONS TO OFFERORS--COMPETITIVE ACQUISITION (JAN 2004), which is incorporated by reference into this solicitation.

THE FOLLOWING DOSAR PROVISION IS PROVIDED IN FULL TEXT:

(a) The Department of State has entered into a contract with an insurance carrier to provide Defense Base Act (DBA) insurance to Department of State covered contractor employees at a contracted rate. For the purposes of this provision, "covered contractor employees" includes the following individuals:

- (1) United States citizens or residents;
  - (2) Individuals hired in the United States or its possessions, regardless of citizenship;  
and
  - (3) Local nationals and third country nationals where contract performance takes place in a country where there are no local workers' compensation laws.
- (b) In preparing the cost proposal, the bidder/offeror shall use the following rates in computing the cost for the DBA insurance:

Construction @ \$4.95 per \$100 of compensation.

(c) Bidders/Offerors shall compute the total compensation (direct salary plus differential, but excluding per diem, housing allowances) to be paid to covered contractor employees and the cost of DBA insurance in their bid/proposal using the foregoing rate. Bidders/offerors shall include the estimated DBA insurance costs in their proposed fixed price or estimated cost. However, the DBA insurance costs shall be identified in a separate line item in the bid proposal."

## K. EVALUATION CRITERIA

Award will be made to the lowest priced, acceptable, responsible quoter. The Government reserves the right to reject quotations that are unreasonably low or high in price.

The Government will determine acceptability by assessing the offeror's compliance with the terms of the RFQ. The Government will determine responsibility by analyzing whether the apparent successful quoter complies with the requirements of FAR 9.1, including:

- ability to comply with the required performance period, taking into consideration all existing commercial and governmental business commitments;
- satisfactory record of integrity and business ethics;
- necessary organization, experience, and skills or the ability to obtain them;
- necessary equipment and facilities or the ability to obtain them; and
- otherwise qualified and eligible to receive an award under applicable laws and regulations.

SECTION L - REPRESENTATIONS, CERTIFICATIONS AND OTHER STATEMENTS OF OFFERORS OR QUOTERS

L.1 52.204-3 TAXPAYER IDENTIFICATION (OCT 1998)

(a) Definitions.

"Common parent", as used in this provision, means that corporate entity that owns or controls an affiliated group of corporations that files its Federal income tax returns on a consolidated basis, and of which the offeror is a member.

"Taxpayer Identification Number (TIN)", as used in this provision, means the number required by the IRS to be used by the offeror in reporting income tax and other returns. The TIN may be either a Social Security Number or an Employer Identification Number.

(b) All offerors must submit the information required in paragraphs (d)through (f) of this provision in order to comply with debt collection requirements of 31 U.S.C. 7701(c) and 3325 (d), reporting requirements of 26 USC 6041, 6041A, and 6050M and implementing regulations issued by the Internal Revenue Service (IRS). If the resulting contract is subject to the reporting requirements described in FAR 4.904, the failure or refusal by the offeror to furnish the information may result in a 31 percent reduction of payments otherwise due under the contract.

(c) The TIN may be used by the Government to collect and report on any delinquent amounts arising out of the offeror's relationship with the Government (31 USC 7701( c)(3)). If the resulting contract is subject to the payment reporting requirements described in FAR 4.904, the TIN provided hereunder may be matched with IRS records to verify the accuracy of the offeror's TIN.

(d) Taxpayer Identification Number (TIN).

TIN: \_\_\_\_\_

TIN has been applied for.

TIN is not required because:

Offeror is a nonresident alien, foreign corporation, or foreign partnership that does not have income effectively connected with the conduct of a trade or business in the U.S. and does not have an office or place of business or a fiscal paying agent in the U.S.;

Offeror is an agency or instrumentality of a foreign government;

Offeror is an agency or instrumentality of the Federal Government.

(e) Type of Organization.

Sole Proprietorship;

Partnership;

Corporate Entity (not tax exempt);

- Corporate Entity (tax exempt);
- Government entity (Federal, State, or local);
- Foreign government;
- International organization per 26 CFR 1.6049-4;
- Other \_\_\_\_\_

(f) Common Parent.

- Offeror is not owned or controlled by a common parent as defined in paragraph (a) of this clause.
- Name and TIN of common parent;

Name \_\_\_\_\_  
 TIN \_\_\_\_\_

(End of provision)

L.2 52.204-6 CONTRACTOR IDENTIFICATION NUMBER -DATA UNIVERSAL NUMBERING SYSTEM (DUNS) NUMBER (OCT 2003)

(a) The offeror shall enter, in the block with its name and address on the cover page of its offer, the annotation “DUNS” or “DUNS+4” followed by the DUNS number or DUNS+4 that identifies the offeror’s name and address exactly as stated in the offer. The DUNS number is a nine-digit number assigned by Dun and Bradstreet Information Services. The DUNS+4 is the DUNS number plus a 4-character suffix that may be assigned at the discretion of the offeror to establish additional CCR records for identifying alternative Electronic Funds Transfer (EFT) accounts (see Subpart 32.11) for the same parent company.

If the offeror does not have a DUNS number, it should contact Dun and Bradstreet directly to obtain one. An offeror may obtain a DUNS number-

- If located within the United States, by calling Dun and Bradstreet at 1-866-705-5711 or via the Internet at <http://www.dnb.com>; or
- If located outside the United States, by contacting the local Dun and Bradstreet office.

The offeror should be prepared to provide the following information:

- Company legal business name.
- Tradestyle, doing business, or other name by which your entity is commonly recognized.
- Company physical street address, city, state and Zip Code.
- Company mailing address, city, state and Zip Code (if separate from physical)
- Company telephone number
- Date the company was started.
- Number of employees at your location.

- Chief executive officer/key manager.
- Line of business (industry)
- Company Headquarters name and address (reporting relationship within your entity).

**L.3 52.204-8 Annual Representations and Certifications. JAN 2011**

ANNUAL REPRESENTATIONS AND CERTIFICATIONS (JAN 2011)

(a)(1) The North American Industry Classification System (NAICS) code for this acquisition is 333411

(2) The small business size standard is \$33.5 Million

(3) The small business size standard for a concern which submits an offer in its own name, other than on a construction or service contract, but which proposes to furnish a product which it did not itself manufacture, is 500 employees.

(b)(1) If the clause at [52.204-7](#), Central Contractor Registration, is included in this solicitation, paragraph (d) of this provision applies.

(2) If the clause at [52.204-7](#) is not included in this solicitation, and the offeror is currently registered in CCR, and has completed the ORCA electronically, the offeror may choose to use paragraph (d) of this provision instead of completing the corresponding individual representations and certifications in the solicitation. The offeror shall indicate which option applies by checking one of the following boxes:

(i) Paragraph (d) applies.

(ii) Paragraph (d) does not apply and the offeror has completed the individual representations and certifications in the solicitation.

(c)(1) The following representations or certifications in ORCA are applicable to this solicitation as indicated:

(i) [52.203-2](#), Certificate of Independent Price Determination. This provision applies to solicitations when a firm-fixed-price contract or fixed-price contract with economic price adjustment is contemplated, unless—

(A) The acquisition is to be made under the simplified acquisition procedures in [Part 13](#);

(B) The solicitation is a request for technical proposals under two-step sealed bidding procedures; or

(C) The solicitation is for utility services for which rates are set by law or regulation.

(ii) [52.203-11](#), Certification and Disclosure Regarding Payments to Influence Certain Federal Transactions. This provision applies to solicitations expected to exceed \$150,000.

(iii) [52.204-3](#), Taxpayer Identification. This provision applies to solicitations that do not include the clause at [52.204-7](#), Central Contractor Registration.

(iv) [52.204-5](#), Women-Owned Business (Other Than Small Business). This provision applies to solicitations that—

(A) Are not set aside for small business concerns;

(B) Exceed the simplified acquisition threshold; and

(C) Are for contracts that will be performed in the United States or its outlying areas.

(v) [52.209-5](#), Certification Regarding Responsibility Matters. This provision applies to solicitations where the contract value is expected to exceed the simplified acquisition threshold.

(vi) [52.214-14](#), Place of Performance—Sealed Bidding. This provision applies to invitations for bids except those in which the place of performance is specified by the Government.

(vii) [52.215-6](#), Place of Performance. This provision applies to solicitations unless the place of performance is specified by the Government.

(viii) [52.219-1](#), Small Business Program Representations (Basic & Alternate I). This provision applies to solicitations when the contract will be performed in the United States or its outlying areas.

(A) The basic provision applies when the solicitations are issued by other than DoD, NASA, and the Coast Guard.

(B) The provision with its Alternate I applies to solicitations issued by DoD, NASA, or the Coast Guard.

(ix) [52.219-2](#), Equal Low Bids. This provision applies to solicitations when contracting by sealed bidding and the contract will be performed in the United States or its outlying areas.

(x) [52.222-22](#), Previous Contracts and Compliance Reports. This provision applies to solicitations that include the clause at [52.222-26](#), Equal Opportunity.

(xi) [52.222-25](#), Affirmative Action Compliance. This provision applies to solicitations, other than those for construction, when the solicitation includes the clause at [52.222-26](#), Equal Opportunity.

(xii) [52.222-38](#), Compliance with Veterans' Employment Reporting Requirements. This provision applies to solicitations when it is anticipated the contract award will exceed the simplified acquisition threshold and the contract is not for acquisition of commercial items.

(xiii) [52.223-1](#), Biobased Product Certification. This provision applies to solicitations that require the delivery or specify the use of USDA–designated items; or include the clause at [52.223-2](#), Affirmative Procurement of Biobased Products Under Service and Construction Contracts.

(xiv) [52.223-4](#), Recovered Material Certification. This provision applies to solicitations that are for, or specify the use of, EPA–designated items.

(xv) [52.225-2](#), Buy American Act Certificate. This provision applies to solicitations containing the clause at [52.225-1](#).

(xvi) [52.225-4](#), Buy American Act—Free Trade Agreements—Israeli Trade Act Certificate. (Basic, Alternate I, and Alternate II) This provision applies to solicitations containing the clause at [52.225-3](#).

(A) If the acquisition value is less than \$25,000, the basic provision applies.

(B) If the acquisition value is \$25,000 or more but is less than \$50,000, the provision with its Alternate I applies.

(C) If the acquisition value is \$50,000 or more but is less than \$67,826, the provision with its Alternate II applies.

(xvii) [52.225-6](#), Trade Agreements Certificate. This provision applies to solicitations containing the clause at [52.225-5](#).

(xviii) [52.225-20](#), Prohibition on Conducting Restricted Business Operations in Sudan—Certification. This provision applies to all solicitations.

(xix) [52.225-25](#), Prohibition on Engaging in Sanctioned Activities Relating to Iran-Certification. This provision applies to all solicitations.

(xx) [52.226-2](#), Historically Black College or University and Minority Institution Representation. This provision applies to—

(A) Solicitations for research, studies, supplies, or services of the type normally acquired from higher educational institutions; and

(B) For DoD, NASA, and Coast Guard acquisitions, solicitations that contain the clause at [52.219-23](#), Notice of Price Evaluation Adjustment for Small Disadvantaged Business Concerns.

(2) The following certifications are applicable as indicated by the Contracting Officer:

\_\_\_ (i) [52.219-22](#), Small Disadvantaged Business Status.

\_\_\_ (A) Basic.

\_\_\_ (B) Alternate I.

\_\_\_ (ii) [52.222-18](#), Certification Regarding Knowledge of Child Labor for Listed End Products.

\_\_\_ (iii) [52.222-48](#), Exemption from Application of the Service Contract Act to Contracts for Maintenance, Calibration, or Repair of Certain Equipment Certification.

\_\_\_ (iv) [52.222-52](#), Exemption from Application of the Service Contract Act to Contracts for Certain Services—Certification.

\_\_\_ (v) [52.223-9](#), with its Alternate I, Estimate of Percentage of Recovered Material Content for EPA—Designated Products (Alternate I only).

\_\_\_ (vi) [52.223-13](#), Certification of Toxic Chemical Release Reporting.

\_\_\_ (vii) [52.227-6](#), Royalty Information.

\_\_\_ (A) Basic.

\_\_\_ (B) Alternate I.

\_\_\_ (viii) [52.227-15](#), Representation of Limited Rights Data and Restricted Computer Software.

(d) The offeror has completed the annual representations and certifications electronically via the Online Representations and Certifications Application (ORCA) website at <http://orca.bpn.gov>. After reviewing the ORCA database information, the offeror verifies by submission of the offer that the representations and certifications currently posted electronically that apply to this solicitation as indicated in paragraph (c) of this provision have been entered or updated within the last 12 months, are current, accurate, complete, and applicable to this solicitation (including the business size standard applicable to the NAICS code referenced for this solicitation), as of the date of this offer and are incorporated in this offer by reference (see FAR [4.1201](#)); except for the changes identified below [*offeror to insert changes, identifying change by clause number, title, date*]. These amended representation(s) and/or certification(s) are also incorporated in this offer and are current, accurate, and complete as of the date of this offer.

FAR CLAUSE #	TITLE	DATE	CHANGE
_____	_____	_____	_____

Any changes provided by the offeror are applicable to this solicitation only, and do not result in an update to the representations and certifications posted on ORCA.

(End of provision)

L.4. 52.225-18 PLACE OF MANUFACTURE (SEPT 2006)

(a) *Definitions.* As used in this clause—

“Manufactured end product” means any end product in Federal Supply Classes (FSC) 1000-9999, except—

- (1) FSC 5510, Lumber and Related Basic Wood Materials;
- (2) Federal Supply Group (FSG) 87, Agricultural Supplies;
- (3) FSG 88, Live Animals;
- (4) FSG 89, Food and Related Consumables;
- (5) FSC 9410, Crude Grades of Plant Materials;
- (6) FSC 9430, Miscellaneous Crude Animal Products, Inedible;
- (7) FSC 9440, Miscellaneous Crude Agricultural and Forestry Products;
- (8) FSC 9610, Ores;
- (9) FSC 9620, Minerals, Natural and Synthetic; and
- (10) FSC 9630, Additive Metal Materials.

“Place of manufacture” means the place where an end product is assembled out of components, or otherwise made or processed from raw materials into the finished product that is to be provided to the Government. If a product is disassembled and reassembled, the place of reassembly is not the place of manufacture.

(b) For statistical purposes only, the offeror shall indicate whether the place of manufacture of the end products it expects to provide in response to this solicitation is predominantly—

- (1)  In the United States (Check this box if the total anticipated price of offered end products manufactured in the United States exceeds the total anticipated price of offered end products manufactured outside the United States); or
- (2)  Outside the United States.

**L.5 AUTHORIZED CONTRACT ADMINISTRATOR**

If the offeror does not fill-in the blanks below, the official who signed the offer will be deemed to be the offeror's representative for Contract Administration, which includes all matters pertaining to payments.

Name: \_\_\_\_\_

Address: \_\_\_\_\_

\_\_\_\_\_

Telephone Number: \_\_\_\_\_

L.6 652.228-70 DEFENSE BASE ACT – COVERED CONTRACTOR EMPLOYEES (JUN 2006)

(a) Bidders/offerors shall indicate below whether or not any of the following categories of employees will be employed on the resultant contract, and, if so, the number of such employees:

Category	Yes/No	Number
(1) <i>United States citizens or residents</i>		
(2) <i>Individuals hired in the United States, regardless of citizenship</i>		
(3) <i>Local nationals or third country nationals where contract performance takes place in a country where there are no local workers' compensation laws</i>		Local nationals: _____ Third Country Nationals: _____
(4) <i>Local nationals or third country nationals where contract performance takes place in a country where there are local workers' compensation laws</i>		Local nationals: _____ Third Country Nationals: _____

(b) The contracting officer has determined that for performance in the country of

Workers' compensation laws exist that will cover local nationals and third country nationals.

Workers' compensation laws do not exist that will cover local nationals and third country nationals.

(c) If the bidder/offeror has indicated "yes" in block (a)(4) of this provision, the bidder/offeror shall not purchase Defense Base Act insurance for those employees. However, the bidder/offeror shall assume liability toward the employees and their beneficiaries for war-hazard injury, death, capture, or detention, in accordance with the clause at FAR 52.228-4.

(d) If the bidder/offeror has indicated "yes" in blocks (a)(1), (2), or (3) of this provision, the bidder/offeror shall compute Defense Base Act insurance costs covering those employees pursuant to the terms of the contract between the Department of State and the Department's Defense Base Act insurance carrier at the rates specified in DOSAR 652.228-74, Defense Base Act Insurance Rates – Limitation. If DOSAR provision 652.228-74 is not included in this solicitation, the bidder/offeror shall notify the contracting officer before the closing date so that the solicitation can be amended accordingly.

L.7. 52.225-25 Prohibition on Engaging in Sanctioned Activities Relating to Iran – Certification (SEP 2010)

(a) *Definition.*

"Person"—

(1) Means—

- (i) A natural person;
  - (ii) A corporation, business association, partnership, society, trust, financial institution, insurer, underwriter, guarantor, and any other business organization, any other nongovernmental entity, organization, or group, and any governmental entity operating as a business enterprise; and
  - (iii) Any successor to any entity described in paragraph (1)(ii) of this definition; and
- (2) Does not include a government or governmental entity that is not operating as a business enterprise.

(b) *Certification.* Except as provided in paragraph (c) of this provision or if a waiver has been granted in accordance with FAR 25.703-2(d), by submission of its offer, the offeror certifies that the offeror, or any person owned or controlled by the offeror, does not engage in any activities for which sanctions may be imposed under section 5 of the Iran Sanctions Act of 1996. These sanctioned activities are in the areas of development of the petroleum resources of Iran, production of refined petroleum products in Iran, sale and provision of refined petroleum products to Iran, and contributing to Iran's ability to acquire or develop certain weapons.

(c) *Exception for trade agreements.* The certification requirement of paragraph (b) of this provision does not apply if—

- (1) This solicitation includes a trade agreements certification (*e.g.*, [52.225-4](#), [52.225-11](#) or comparable agency provision); and
- (2) The offeror has certified that all the offered products to be supplied are designated country end products or designated country construction material.

(End of provision)

ATTACHMENT #1

SAMPLE LETTER OF BANK GUARANTY

Place [     ]
Date [     ]

Contracting Officer
U.S. Embassy, [Post name]
[Mailing Address]

Letter of Guaranty No. \_\_\_\_\_

SUBJECT: Performance and Guaranty

The Undersigned, acting as the duly authorized representative of the bank, declares that the bank hereby guarantees to make payment to the Contracting Officer by check made payable to the Treasurer of the United States, immediately upon notice, after receipt of a simple written request from the Contracting Officer, immediately and entirely without any need for the Contracting Officer to protest or take any legal action or obtain the prior consent of the Contractor to show any other proof, action, or decision by an other authority, up to the sum of [Amount equal to 20% of the contract price in U.S. dollars during the period ending with the date of final acceptance and 10% of the contract price during contract guaranty period], which represents the deposit required of the contractor to guarantee fulfillment of his obligations for the satisfactory, complete, and timely performance of the said contract [contract number] for [description of work] at [location of work] in strict compliance with the terms, conditions and specifications of said contract, entered into between the Government and [name of contractor] of [address of contractor] on [contract date], plus legal charges of 10% per annum on the amount called due, calculated on the sixth day following receipt of the Contracting Officer's written request until the date of payment.

The undersigned agrees and consents that said contract may be modified by Change Order or Supplemental Agreement affecting the validity of the guaranty provided, however, that the amount of this guaranty shall remain unchanged.

The undersigned agrees and consents that the Contracting Officer may make repeated partial demands on the guaranty up to the total amount of this guaranty, and the bank will promptly honor each individual demand.

This letter of guaranty shall remain in effect until 3 months after completion of the guaranty period of Contract requirement.

Depository Institution: [Name]
Address: \_\_\_\_\_ Location: \_\_\_\_\_
Representative(s): \_\_\_\_\_ State of Inc.: \_\_\_\_\_
\_\_\_\_\_ Corporate Seal:
\_\_\_\_\_

Certificate of Authority is attached evidencing authority of the signer to bind the bank to this document.

ATTACHMENT #2

UNITED STATES DEPARTMENT OF STATE  
BREAKDOWN OF PRICE BY DIVISIONS OF SPECIFICATIONS

(1)DIVISION/DESCRIPTION (2)LABOR (3)MATERIALS (4)OVERHEAD  
(5)PROFIT (6)TOTAL

---

1 General Requirements  
2. Site Work

---

3. Concrete  
4. Masonry

---

5. Metals  
6. Wood and Plastic

---

7. Thermal and Moisture  
8. Doors and Windows

---

9. Finishes  
10. Specialties

---

11. Equipment  
12 Furnishings

---

13. Special Construction  
14. Conveying Systems

---

15. Mechanical  
16. Electrical

---

TOTAL PKR:  
Allowance Items:  
PROPOSAL PRICE TOTAL PKR:

---

Alternates (list separately do not total)

---

*Offeror:*

*Date*

PRICE BREAKDOWN BY DIVISION OF SPECIFICATION ITEMS





United States Department of State  
OFFICE OF OVERSEAS BUILDINGS OPERATIONS  
Washington, D.C.

### NEW CONSULATE COMPOUND KARACHI, PAKISTAN

WARNING: This document is the property of the U.S. Government. Further reproduction and/or distribution outside the contractor team is prohibited without the express written approval of the U.S. Department of State. ATTN: Steven Glavin, Washington, D.C. 20505.


Revisions		
Rev Number	Revision Description	Revision Date

NCC


### Drawing Title SUB STATIONS 1 & 2 ENLARGED PLAN

CBO Project Number    Drawing Scale  
CADD File Name        AS NOTED  
CADD PER SCALE


Date	19 Jan, 2013	Sheet Number	002
Drawn By	SJK		
Checked By	IM		
Approved By	IM		
Classification	UNCLASSIFIED		

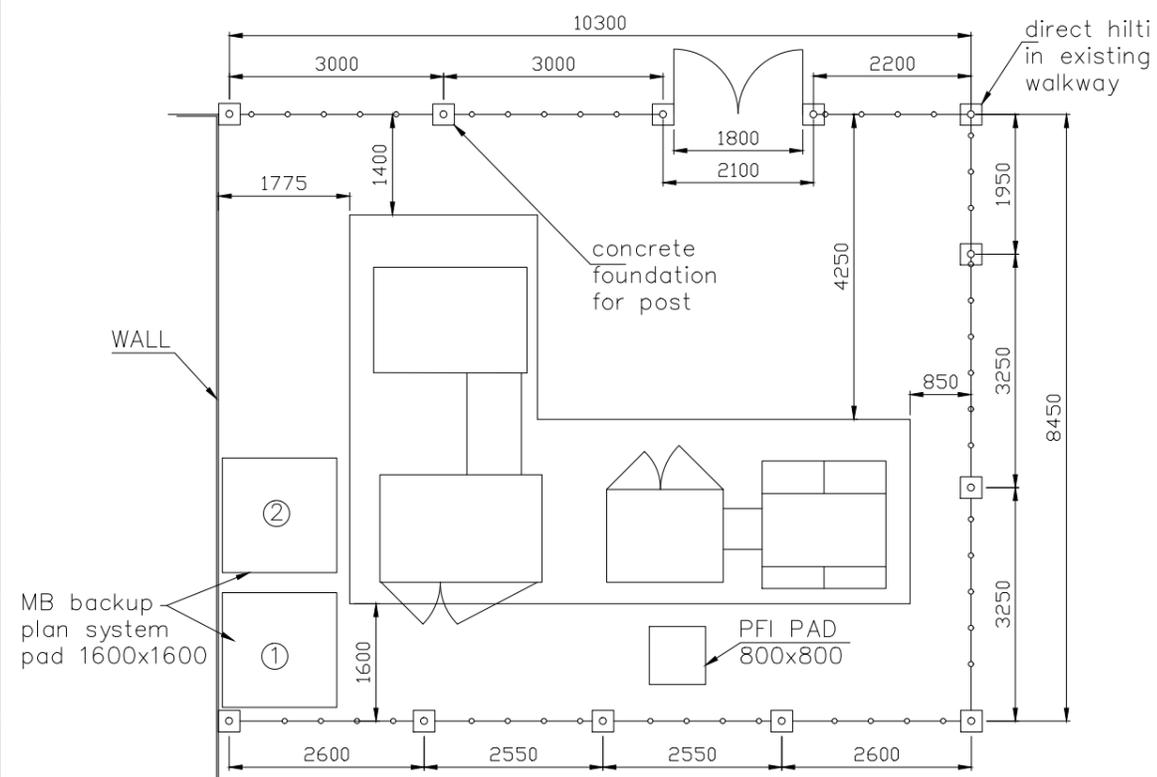


**SUB STATION # 1**

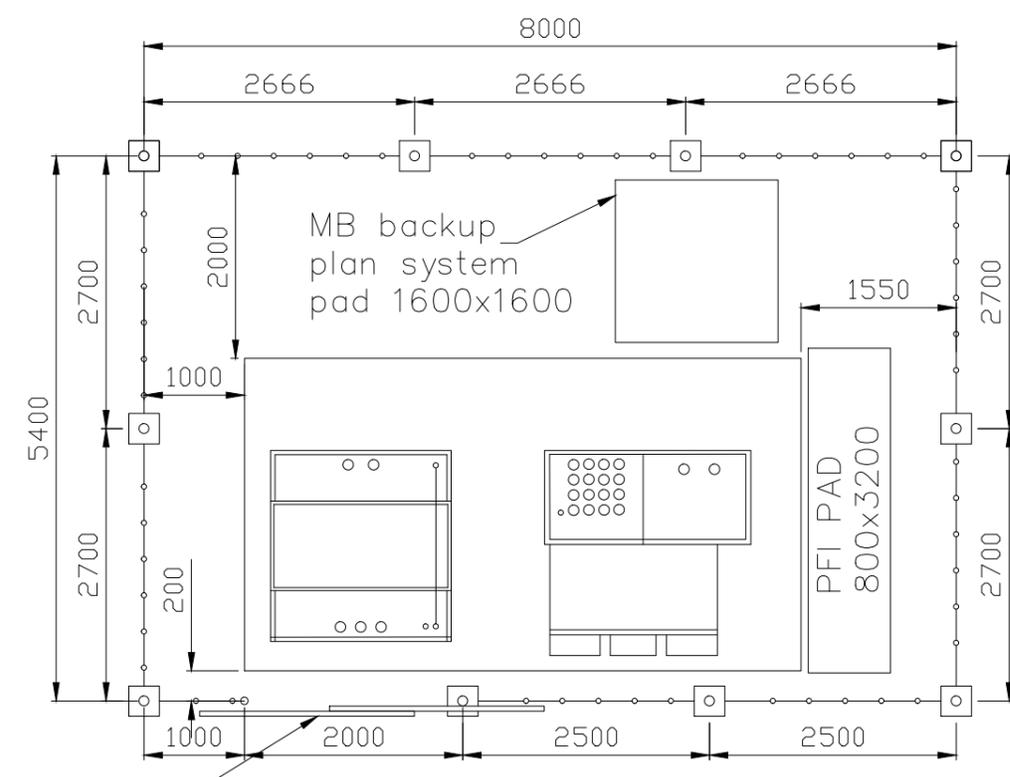

**SUB STATION # 2**

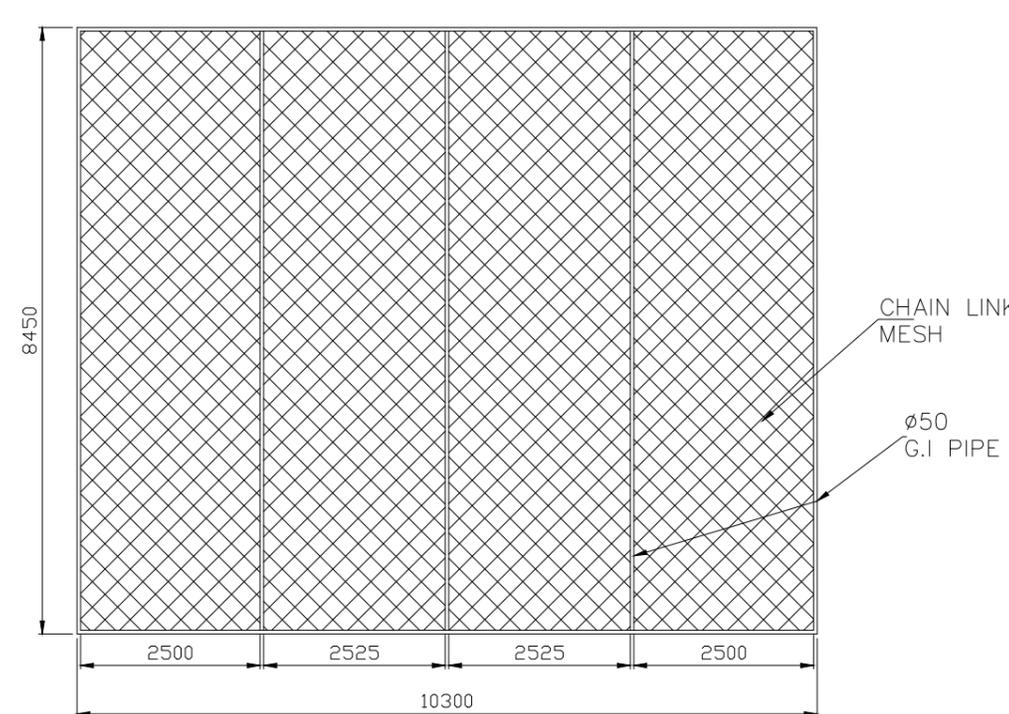


**SUB STATION # 1  
ROOF LAYOUT PLAN**

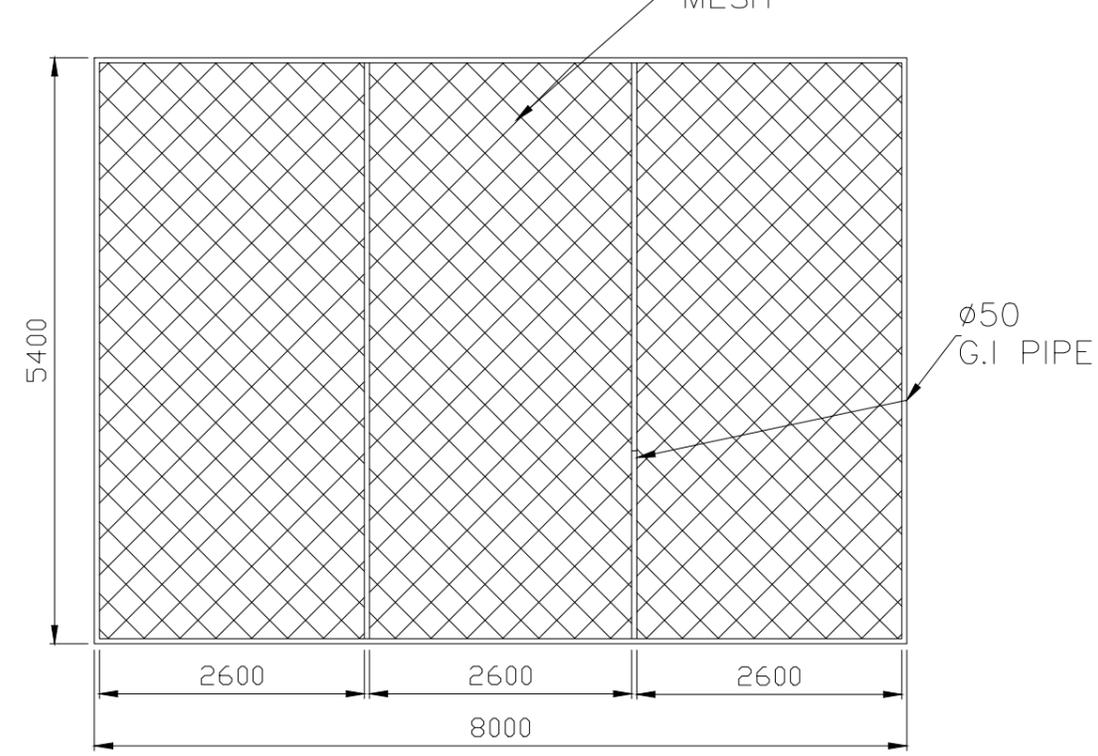


**SUB STATION # 2  
ROOF LAYOUT PLAN**





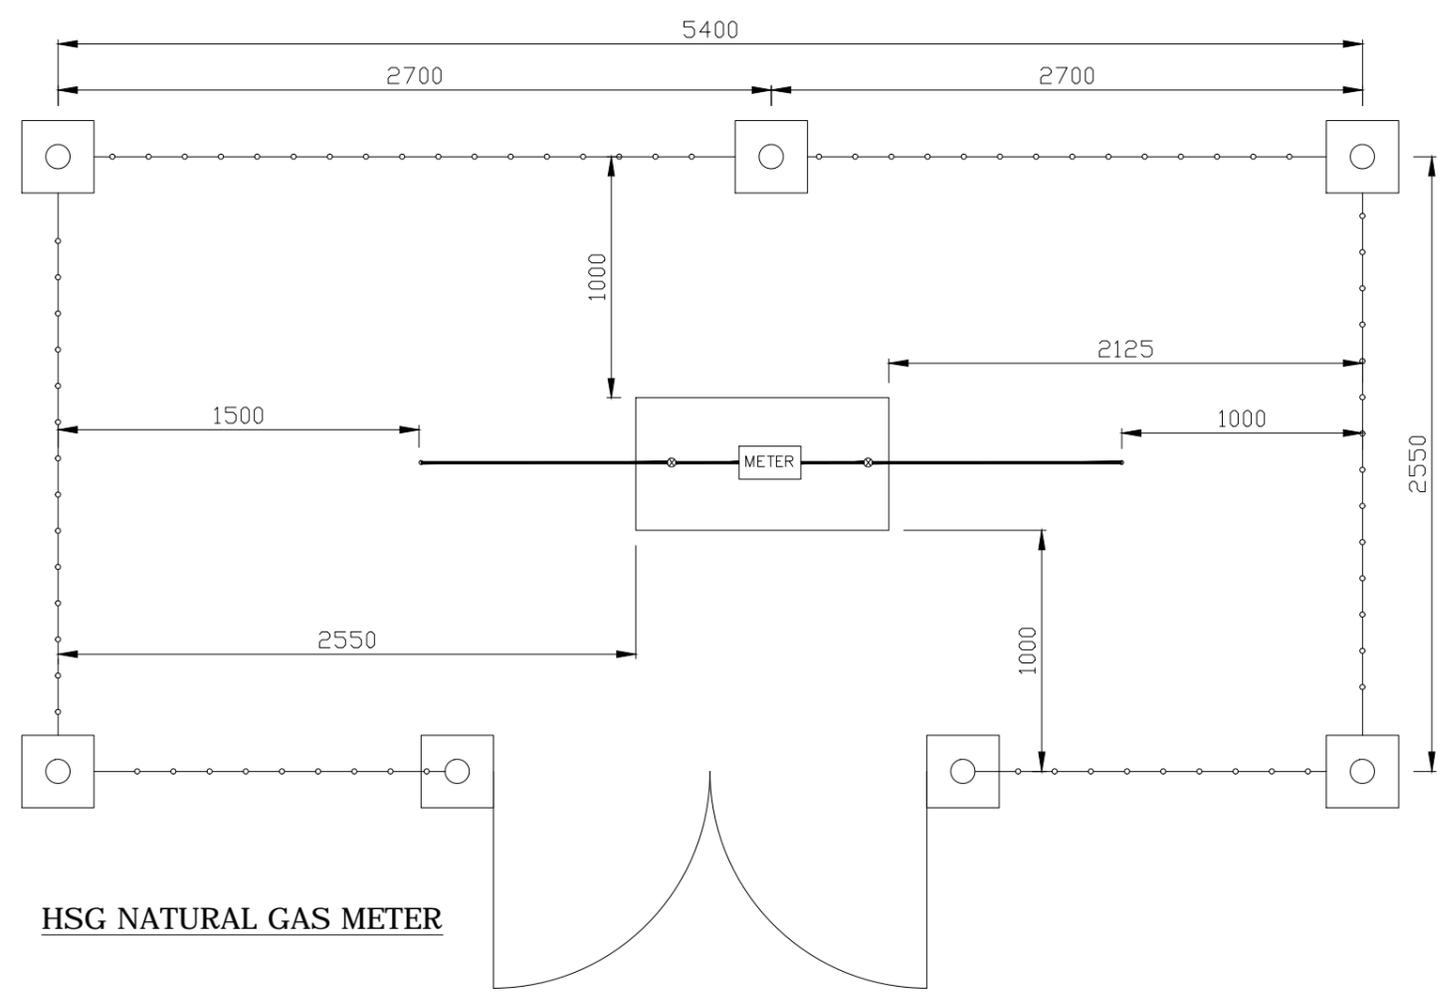

**HSG NATURAL GAS METER**

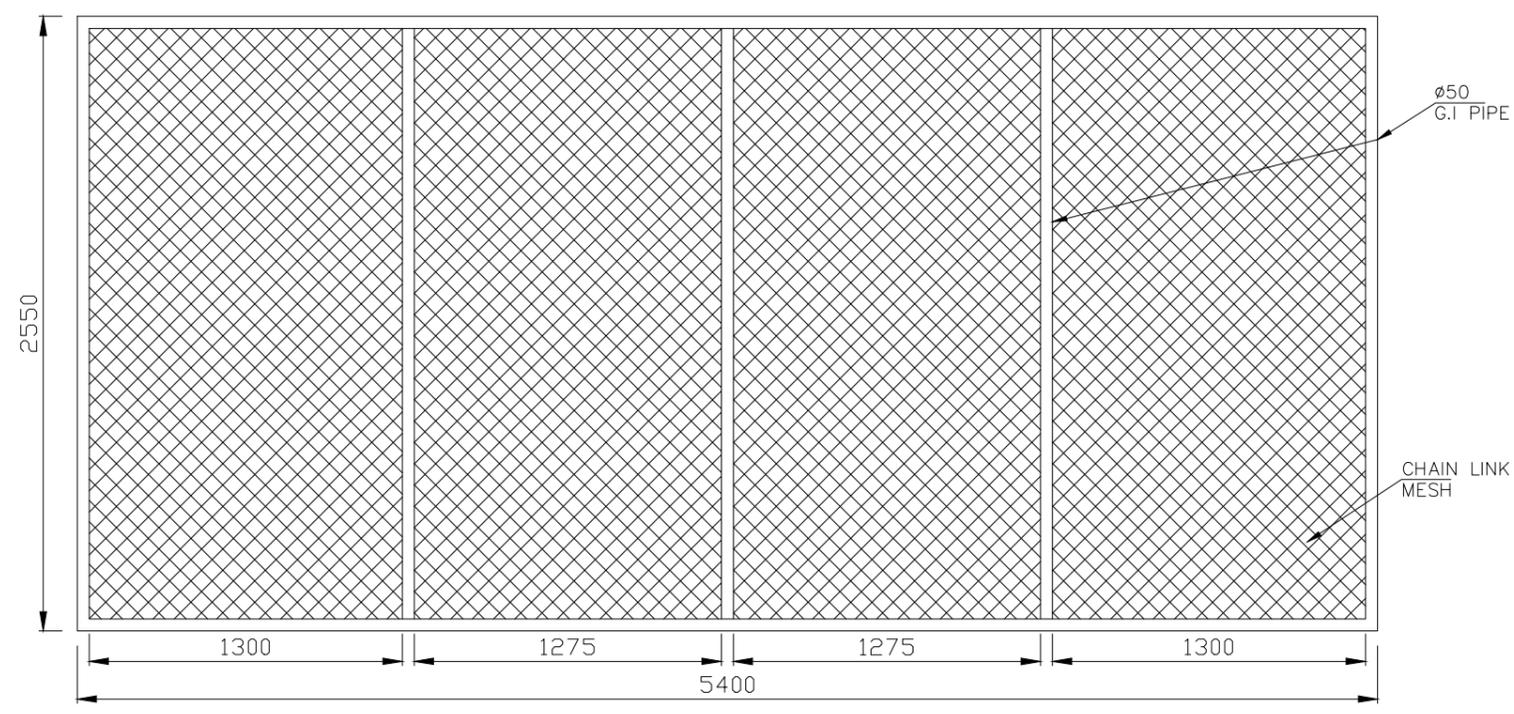

**HSG NATURAL GAS METER  
ROOF LAYOUT PLAN**



United States Department of State  
OFFICE OF OVERSEAS BUILDINGS OPERATIONS  
Washington, D.C.

**NEW  
CONSULATE COMPOUND  
KARACHI, PAKISTAN**

**WARNING:** This document is the property of the U.S. Government. Further reproduction and/or distribution outside the contractor team is prohibited without the express written approval of:  
U.S. Department of State  
ATTN: Steven Givens  
Washington, D.C. 20520.

Revisions		
Rev Number	Revision Description	Revision Date

NCC


**NATURAL GAS METERS  
ENLARGED PLAN**

CBDO Project Number:      Drawing Scale: AS NOTED  
CADD File Name:            CADD PLOT SCALE:      Sheet Number: 005

Date: 01 March, 2013  
Drawn By: SUK  
Checked By: IH  
Approved By: IM  
Classification: UNCLASSIFIED

1 2 3 4 5 6 7 8 9 10 11 12 13 14 15 16 17

P  
O  
N  
M  
L  
K  
J  
I  
H  
G  
F  
E  
D  
C  
B  
A

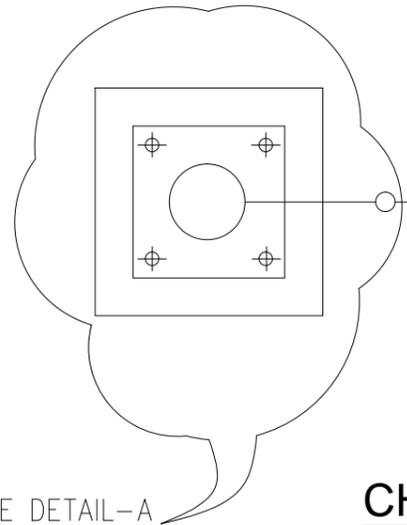


SEE DETAIL-A

**CHAIN FENCE LAYOUT PLAN**



CHANNEL FENCE

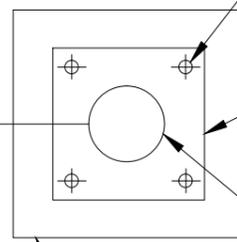

(4)18 $\phi$  BOLT HOLE FOR  
16 $\phi$  HAS-R ROD W/HIT  
HY150 ADHESIVE, 100  
MIN EMBED

200x200x12mm  
STEEL PLAT

$\phi$ 100 G.I PIPE  
POST

300x300x350mm  
CONCRETE PAD



United States Department of State  
OFFICE OF OVERSEAS BUILDINGS OPERATIONS  
Washington, D.C.

NEW  
CONSULATE COMPOUND  
KARACHI, PAKISTAN

WARNING: This document is the property of the U.S. Government. Further reproduction and/or distribution outside the contractor team is prohibited without the express written approval of the U.S. Department of State. ATN: Stephen Graves, Washington, D.C. 20520.

Revisions		
Rev Number	Revision Description	Revision Date


NCC

Release For Construction:

Drawing Title  
**CHAIN FENCE LAYOUT PLAN AND DETAIL-A**

CBO Project Number Drawing Scale AS NOTED  
CADD File Name CADD Plot Scale 1:1

Date	14 January 2013	Sheet Number	006
Drawn By	SUK		
Checked By	MM		
Approved By	IM		
Classification	UNCLASSIFIED		

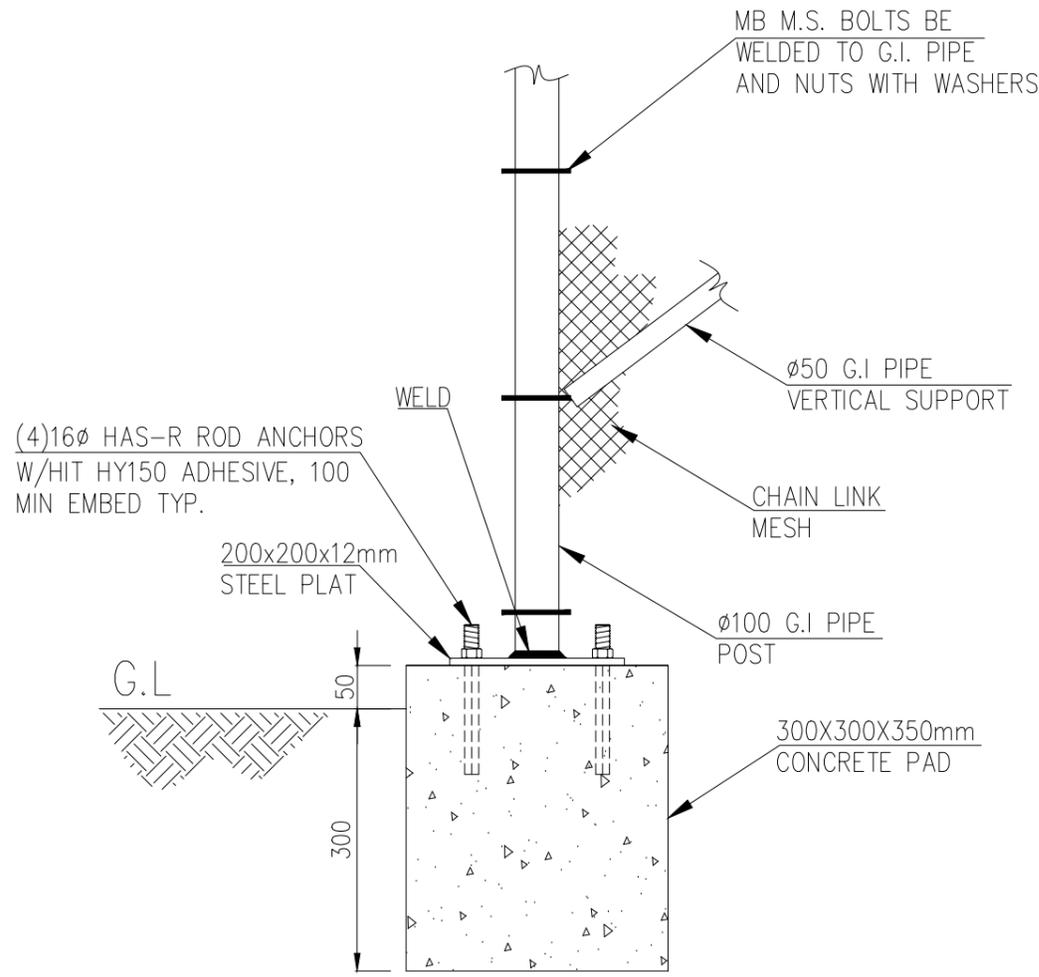

MB M.S. BOLTS BE  
WELDED TO G.I. PIPE  
AND NUTS WITH WASHERS

$\phi$ 50 G.I PIPE  
VERTICAL SUPPORT

CHAIN LINK  
MESH

$\phi$ 100 G.I PIPE  
POST

300X300X350mm  
CONCRETE PAD

(4)16 $\phi$  HAS-R ROD ANCHORS  
W/HIT HY150 ADHESIVE, 100  
MIN EMBED TYP.

200x200x12mm  
STEEL PLAT

G.L

50  
300

**DETAIL-A**

NOTE:

1. all dimension are in millimeters.
2. welding surfaces deposited shall be smooth, uniform, and free from fins, tears, cracks, and other discontinuities.
3. welding surfaces and their adjacent areas shall also be free from loose or thick scales, slag, rust, moisture, grease, and other foreign materials.
4. All welds shall be 6mm fillet weld
5. Prior to welding over previously deposited metal, all slag shall be removed and brushing or other suitable means shall be used to clean the weld and adjacent base metal. Cleaning of completed welds shall include removing slag, and cleaning the weld and adjacent base metal.
6. Rail and post shall be pre-cut to specified lengths.
7. The contractor shall clean the job site of excess materials post hole excavations shall be scattered uniformly away from post.

1 2 3 4 5 6 7 8 9 10 11 12 13 14 15 16 17



United States Department of State  
OFFICE OF OVERSEAS BUILDINGS OPERATIONS  
Washington, D.C.

NEW  
CONSULATE COMPOUND  
KARACHI, PAKISTAN

WARNING: This document is the property of the U.S. Government. Further reproduction and/or distribution outside the contractor team is prohibited without the express written approval of:  
U.S. Department of State  
ATTN: Stephen Graves  
Washington, D.C. 20520.

Revisions		
Rev Number	Revision Description	Revision Date

NCC

Release For Construction:

Drawing Title

ELEVATION

CEO Project Number

Drawing Scale

AS NOTED

CADD File Name

CADD FILE SCALE

1:1

Date

14 January 2013

Drawn By

SUK

Checked By

MM


Approved By

IM


Classification


UNCLASSIFIED

007

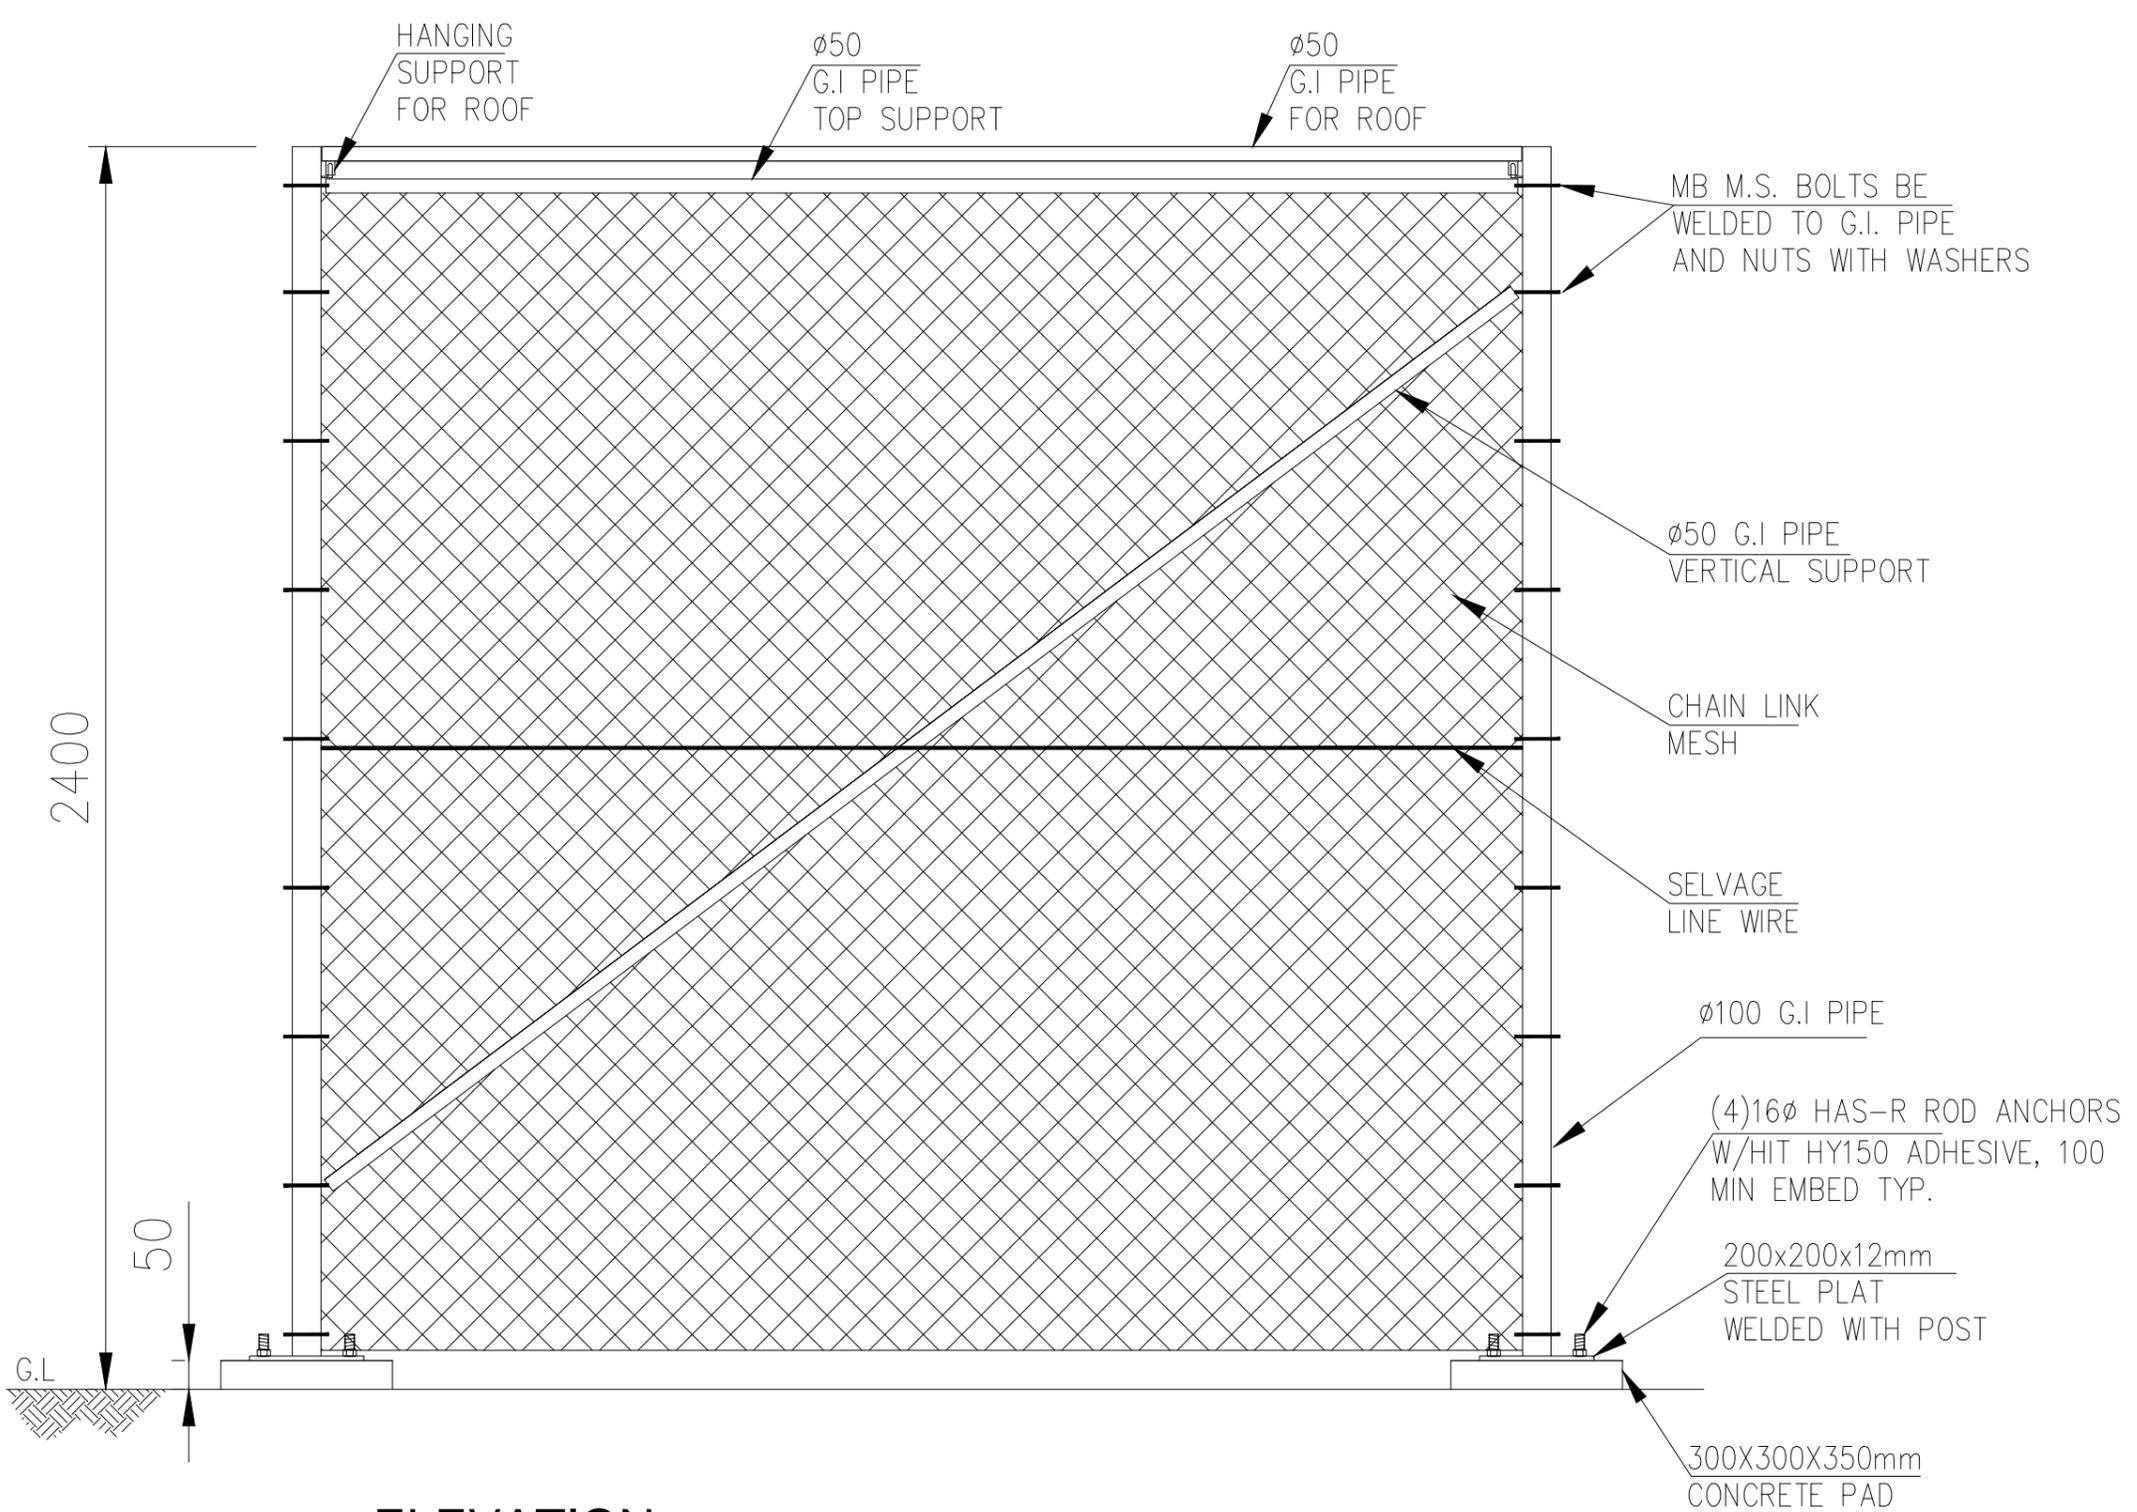

ELEVATION

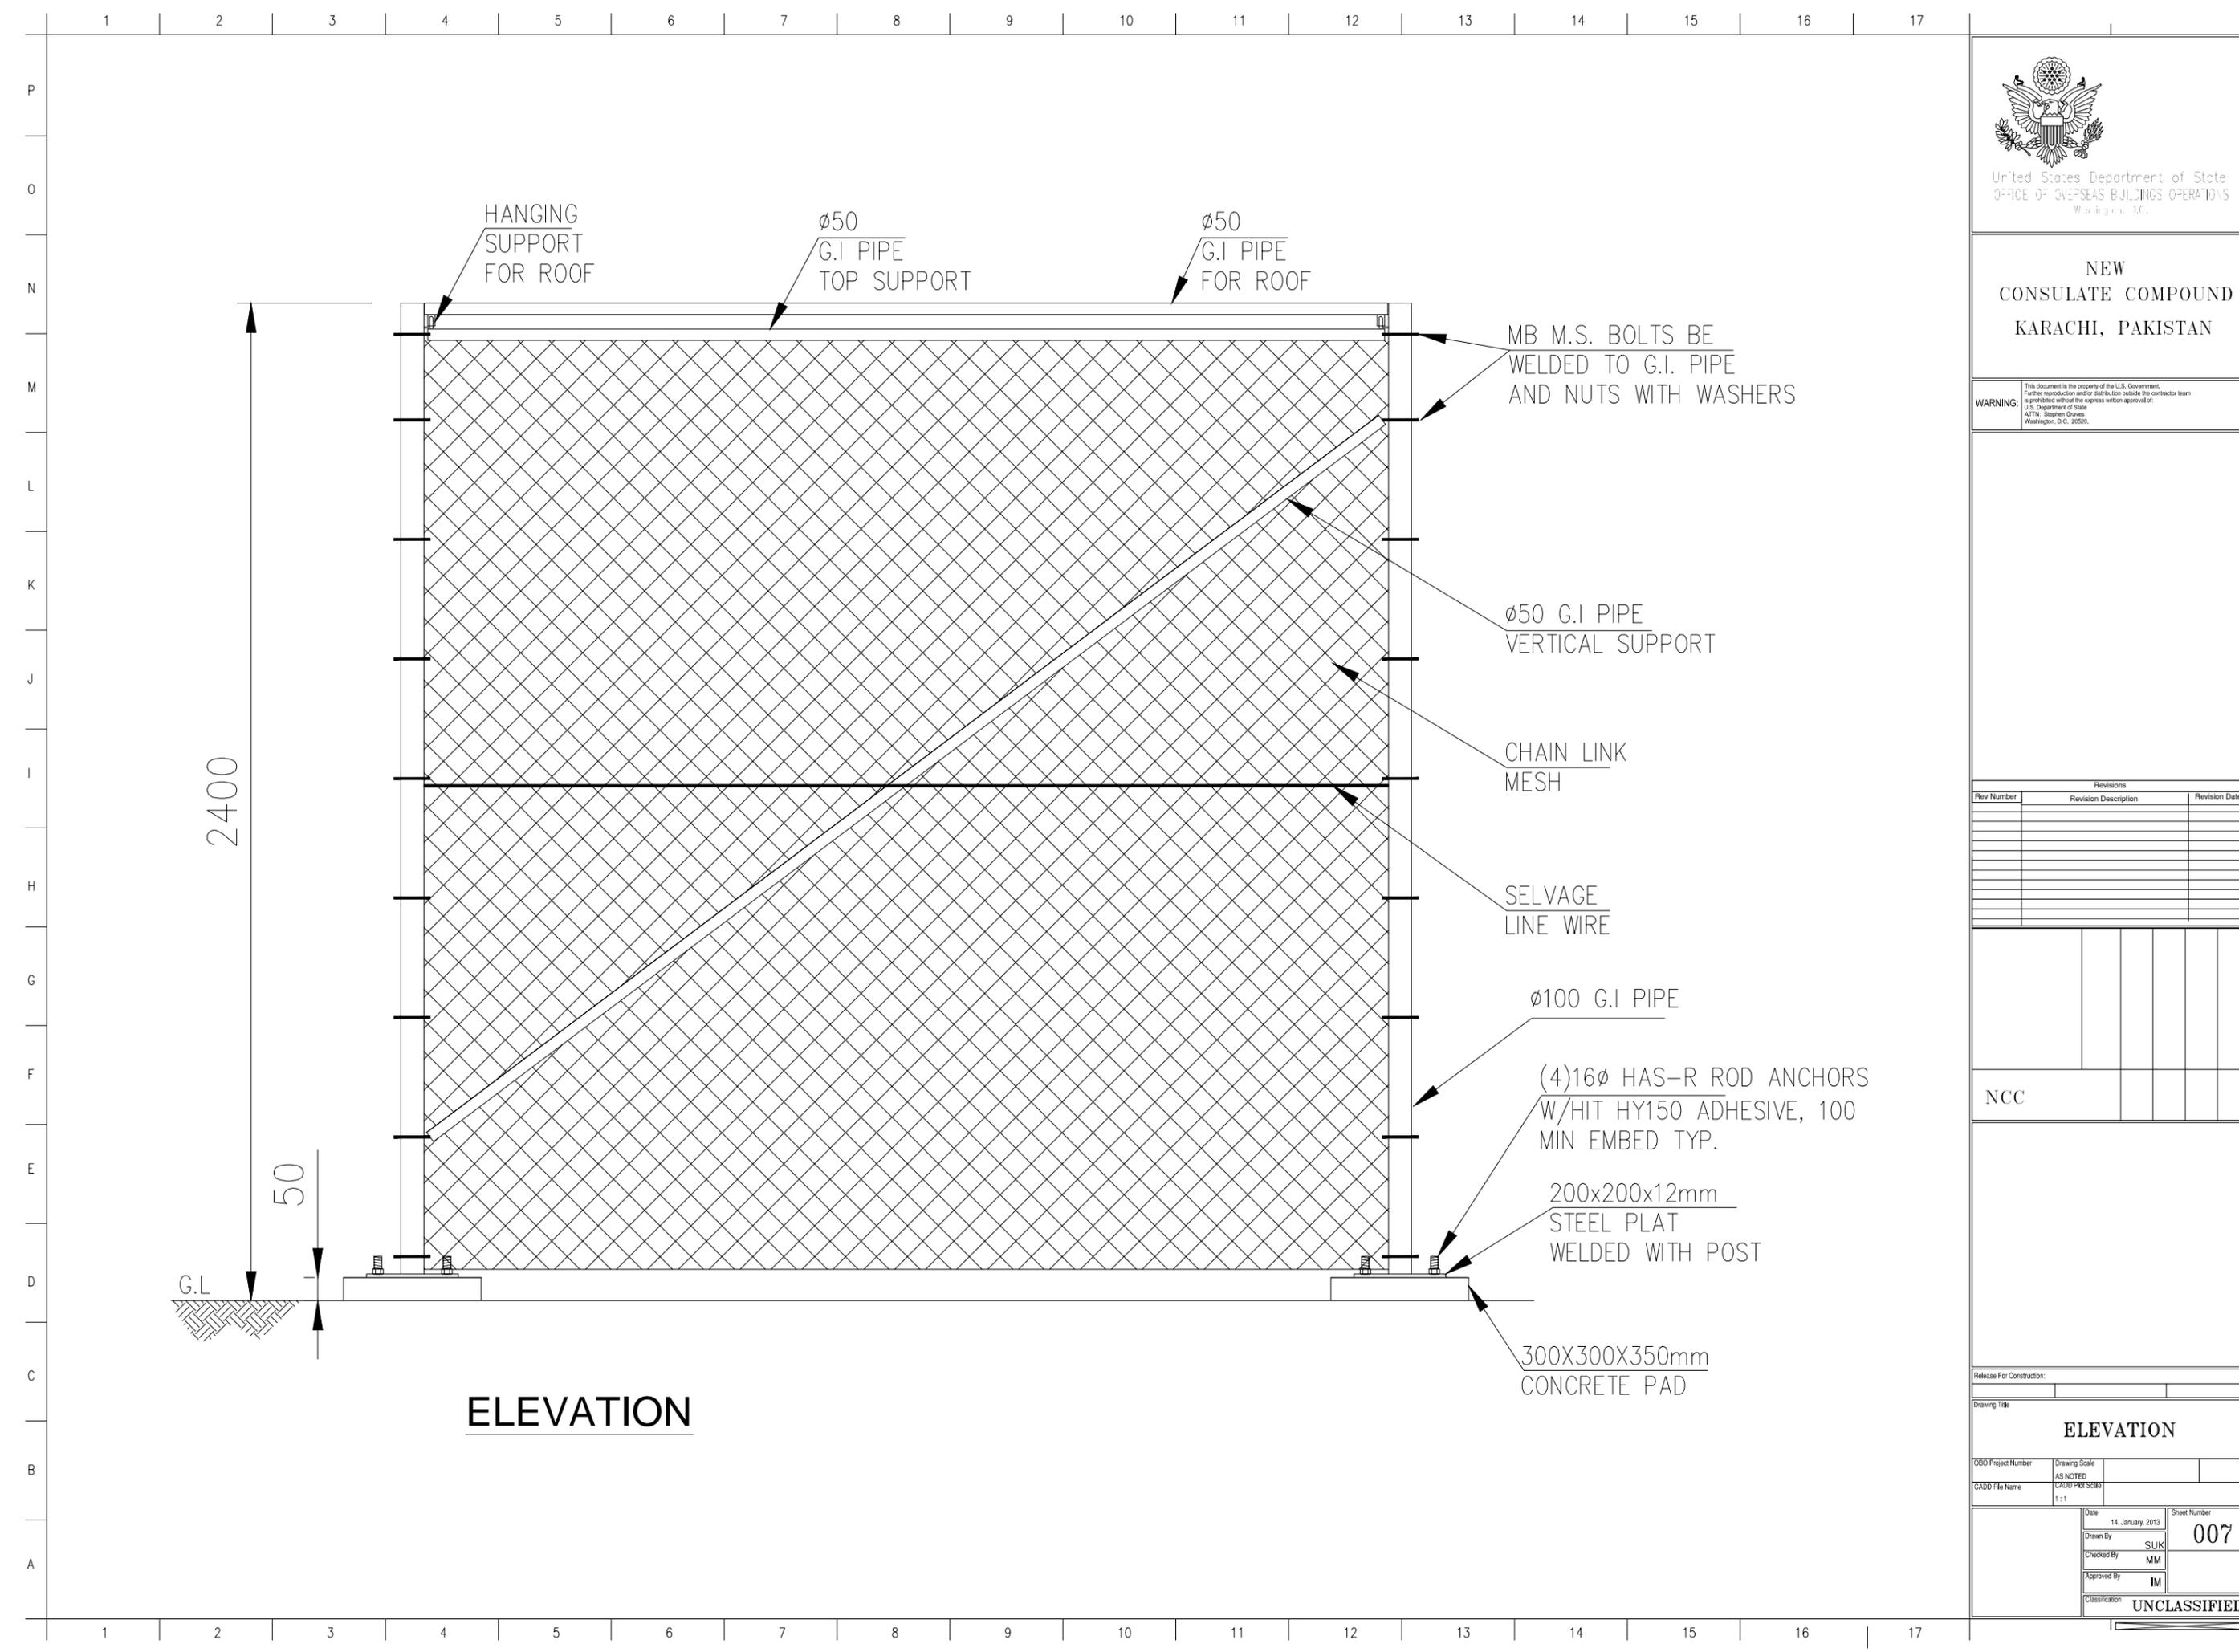

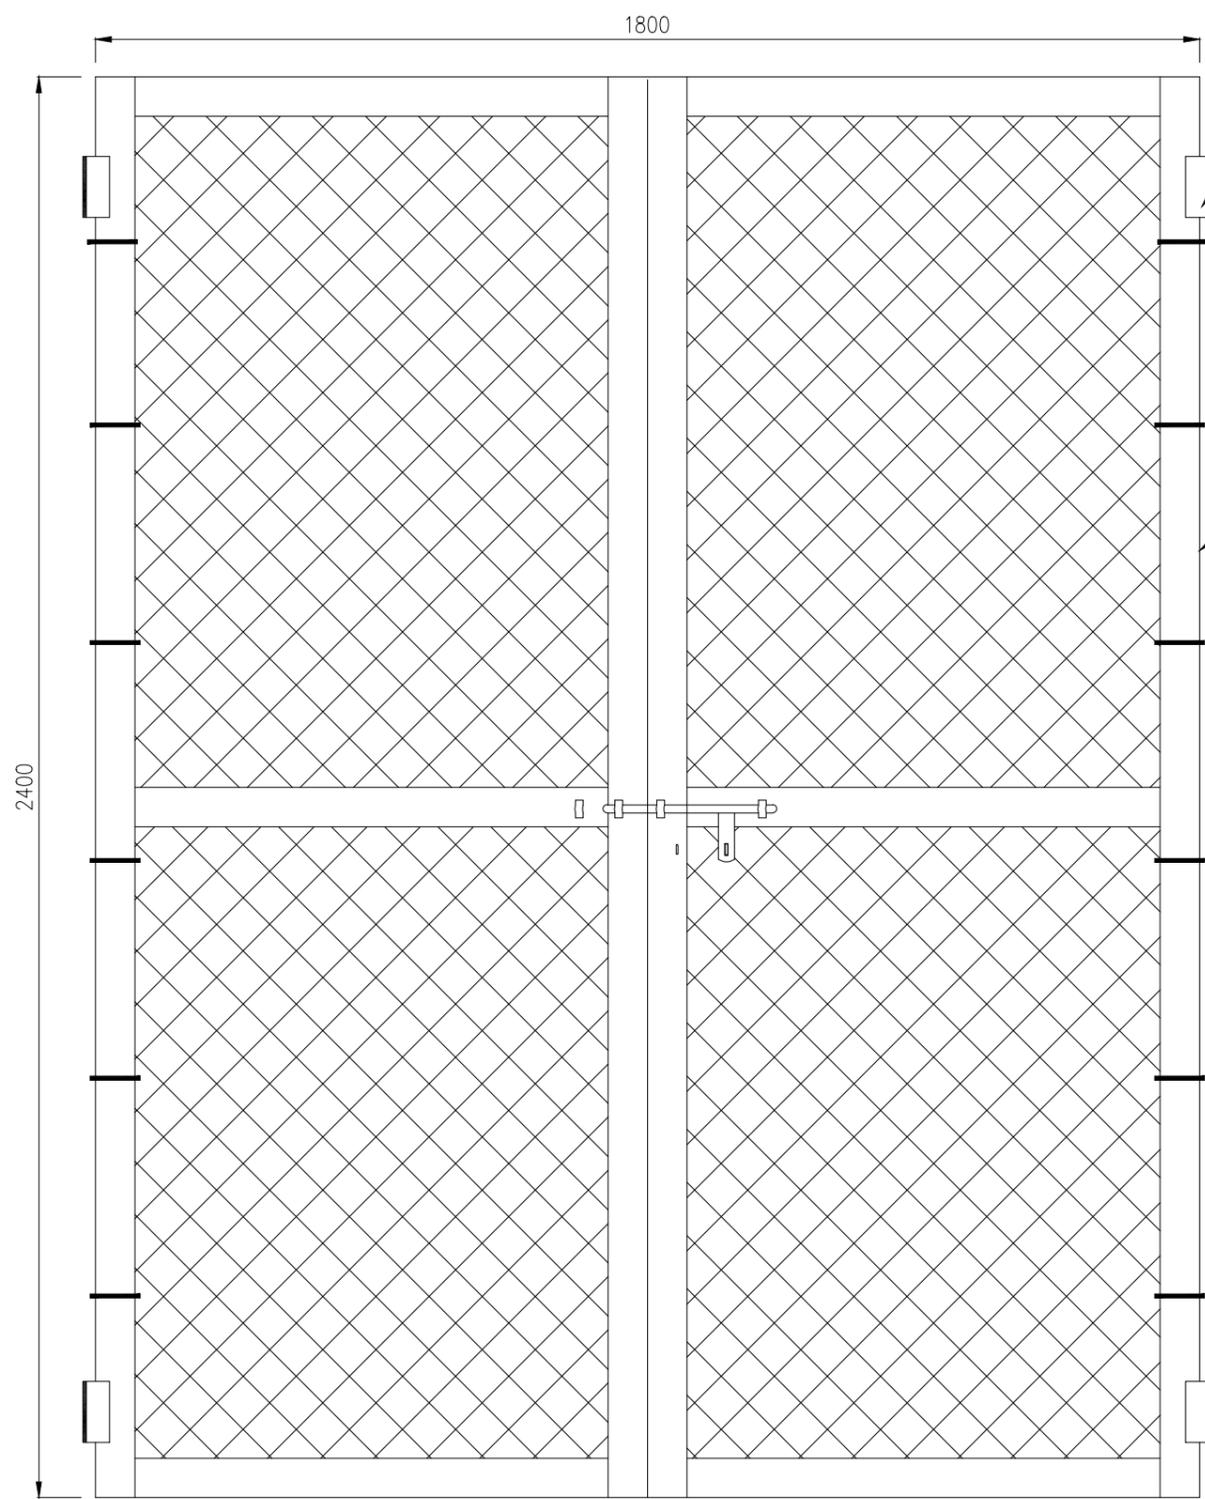

**GATE ELEVATION**

BUTT HINGE

Ø50 PIPE  
GATE FRAME

MB M.S. BOLTS BE  
WELDED TO G.I. PIPE  
AND NUTS WITH WASHERS

**NOTE:**

1. all dimension are in millimeters.
2. welding surfaces deposited shall be smooth, uniform, and free from fins, tears, cracks, and other discontinuities.
3. welding surfaces and their adjacent areas shall also be free from loose or thick scales, slag, rust, moisture, grease, and other foreign materials.
4. Prior to welding over previously deposited metal, all slag shall be removed and brushing or other suitable means shall be used to clean the weld and adjacent base metal. Cleaning of completed welds shall include removing slag, and cleaning the weld and adjacent base metal.
5. The contractor shall clean the job site of excess materials



United States Department of State  
OFFICE OF OVERSEAS BUILDINGS OPERATIONS  
Washington, D.C.

**NEW  
CONSULATE COMPOUND  
for  
KARACHI, PAKISTAN**

**WARNING:** This document is the property of the U.S. Government. Further reproduction and/or distribution outside the contractor team is prohibited without the express written approval of the U.S. Department of State. ATTN: Stephen Graves, Washington, D.C. 20520.

Revisions		
Rev Number	Revision Description	Revision Date

NCC

Release For Construction:

Drawing Title

**GATE ELEVATION**

CEBO Project Number	Drawing Scale	AS NOTED
CADD File Name	CADD FILE SCALE	1:1

Date	19. Feb. 2013	Sheet Number	<b>008</b>
Drawn By	SUK		
Checked By	IH		
Approved By	IM		
Classification	<b>UNCLASSIFIED</b>		