
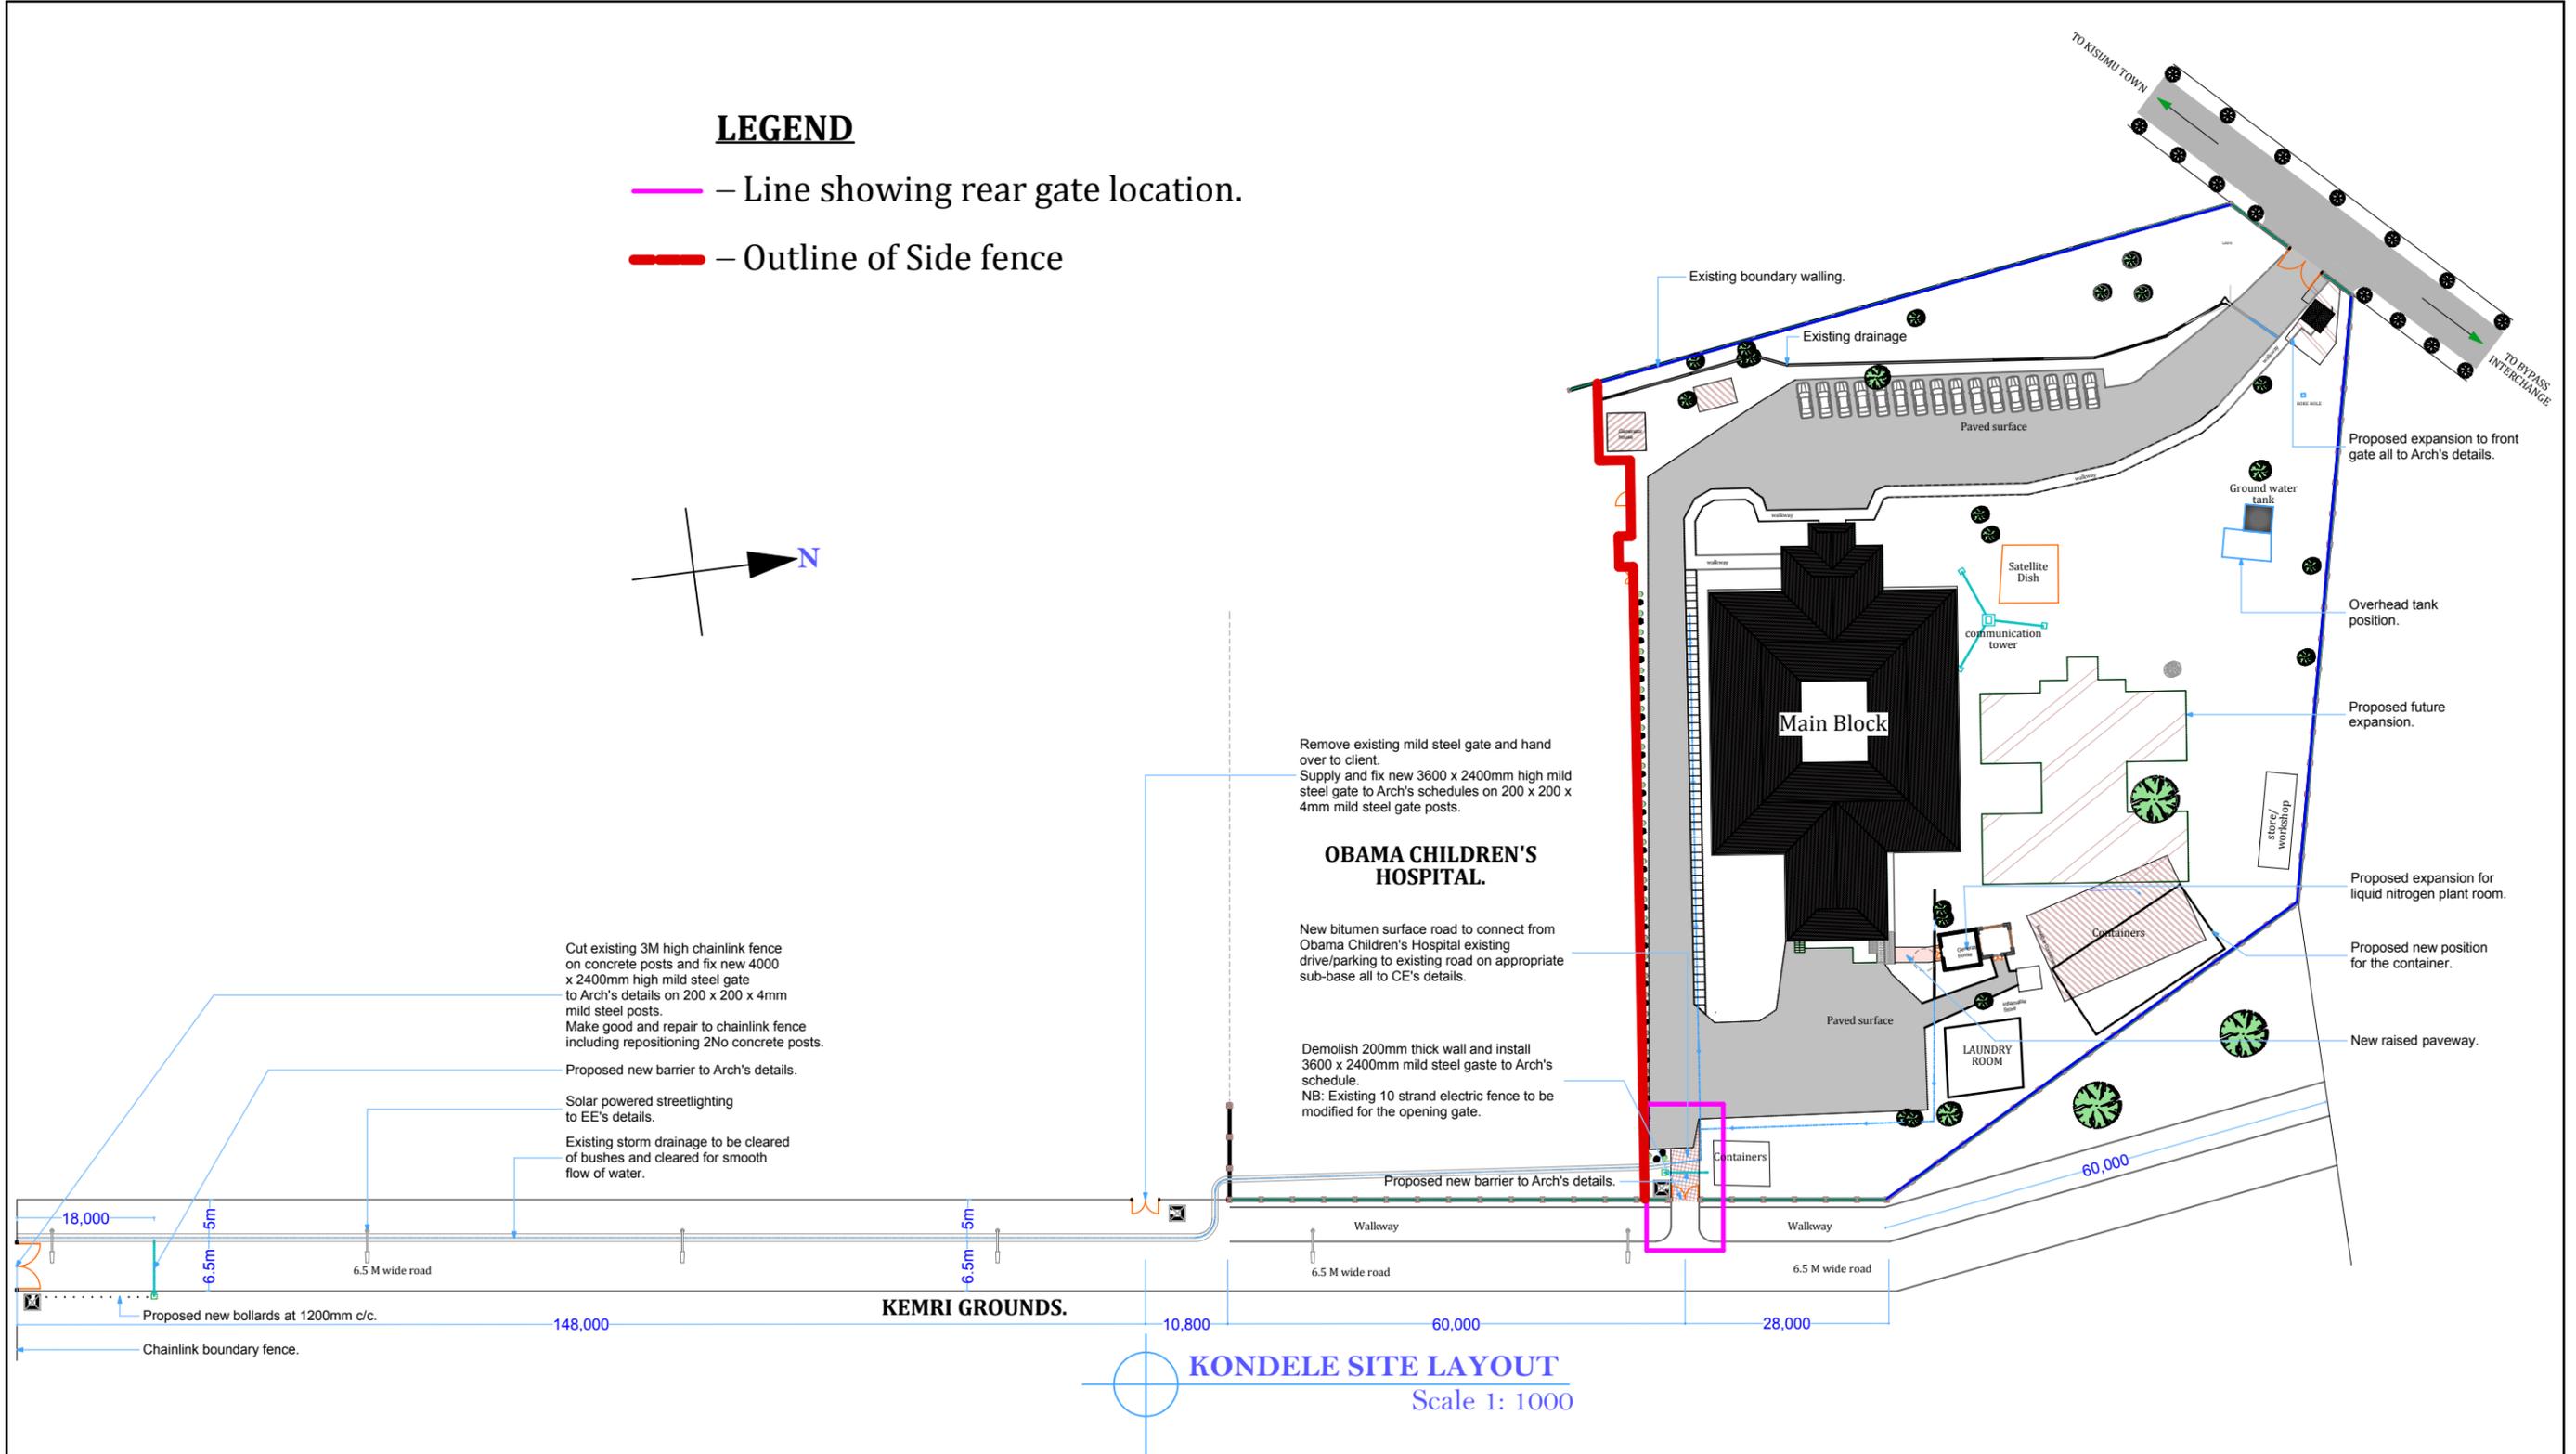


LEGEND

- Line showing rear gate location.
- Outline of Side fence

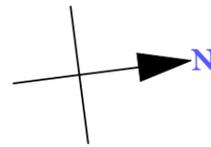

Project
PROPOSED KONDELE RENOVATION WORKS FOR WRP, KISUMU COUNTY.
 PR 4924938 MRU Kondele Rear Gate and Side Fence Renovation
DRAWINGS.


1	All dimensions are in millimetres unless otherwise stated
2	Drawings not to be scaled. Figured dimensions to be used and any discrepancies to be reported to the architect immediately
3	All RC works to SEs details. All civil works to CE's details
4	All plumbing and drainage to comply with MOH rules and regulations and to the MEs details
5	All conduits must be laid before plastering. All electrical works to EE's details

6	All black cotton soil to be excavated and carted away
7	All S & W. V. Pipes to be approved to 100mm diameter
8	All pvc pipes to be encased with chicken wire mesh and concrete surround to be plastered and painted or finished in ceramic tiles
9	All pitched roofs to have 100 x 50mm 22 gauge GCI box gutters and 75mm dia. PVC down pipes and other accessories all to be painted.
10	R. W.D.P to dispose at ground level into 300 x 300 x300mm concrete sump and cement gullies to detail


No.	Revisions	Description

No.	Revisions	Description


Scale: As shown Date: NOVEMBER 2015 Sheet No. A01
 Job no.015 - 014/03

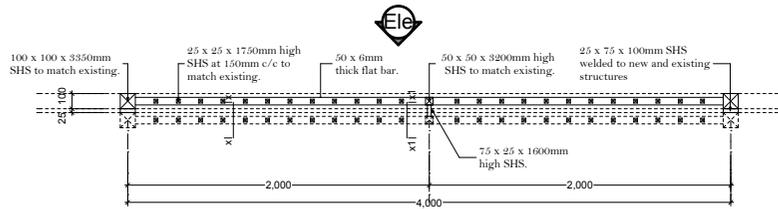


KONDELE FENCE PLAN
Scale 1: 50

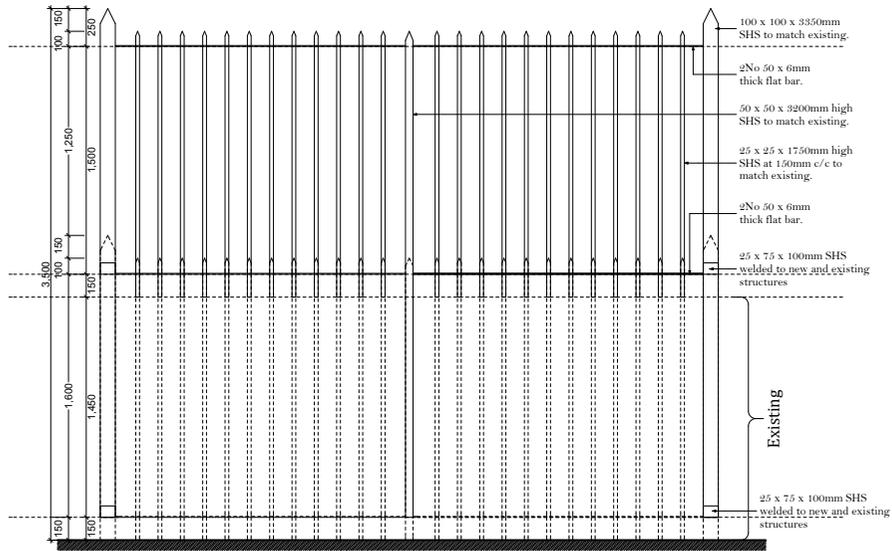

KONDELE FENCE ELEVATION
Scale 1: 50

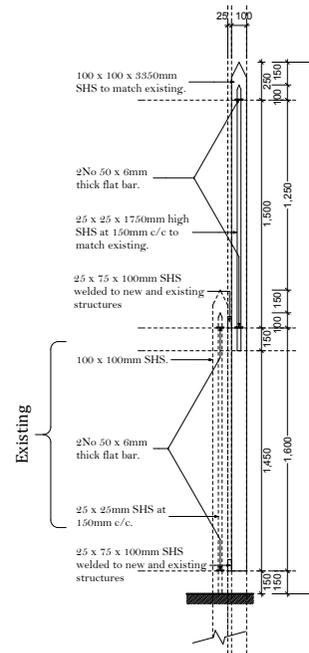

SECTION X - X
Scale 1: 50

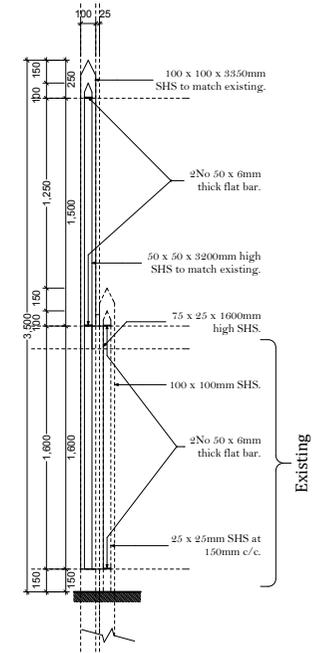

SECTION X1 - X1
Scale 1: 50

Project
**PROPOSED KONDELE RENOVATION
WORKS FOR WRP
KISUMU COUNTY.**
PR 4924938 MRU Kondele Rear Gate and
Side Fence Renovation
DRAWINGS.


1	All dimensions are in millimetres unless otherwise stated
2	Drawings not to be scaled. Figured dimensions to be used and any discrepancies to be reported to the architect immediately
3	All RC works to ES details. All civil works to CE details
4	All plumbing and drainage to comply with MOH rules and regulations and to the ME details
5	All conduits must be laid before plastering. All electrical works to ES details

6	All black cotton soil to be excavated and carted away
7	All S & W. V. Pipes to be approved to 100mm diameter
8	All pvc pipes to be encased with chicken wire mesh and concrete surround to be plastered and painted or finished in ceramic tiles
9	All pitched roofs to have 100 x 50mm Z22 gauge GCI box gutters and 75mm dia. PVC down pipes and other accessories all to be painted.
10	R. W.D.P to dispose at ground level into 300 x 300 x 300mm concrete sump and cement gullies to detail


No.	Revisions	Description

No.	Revisions	Description


Scale: As shown Date: NOVEMBER 2015 Sheet No. A02
Job no. 015-014/03

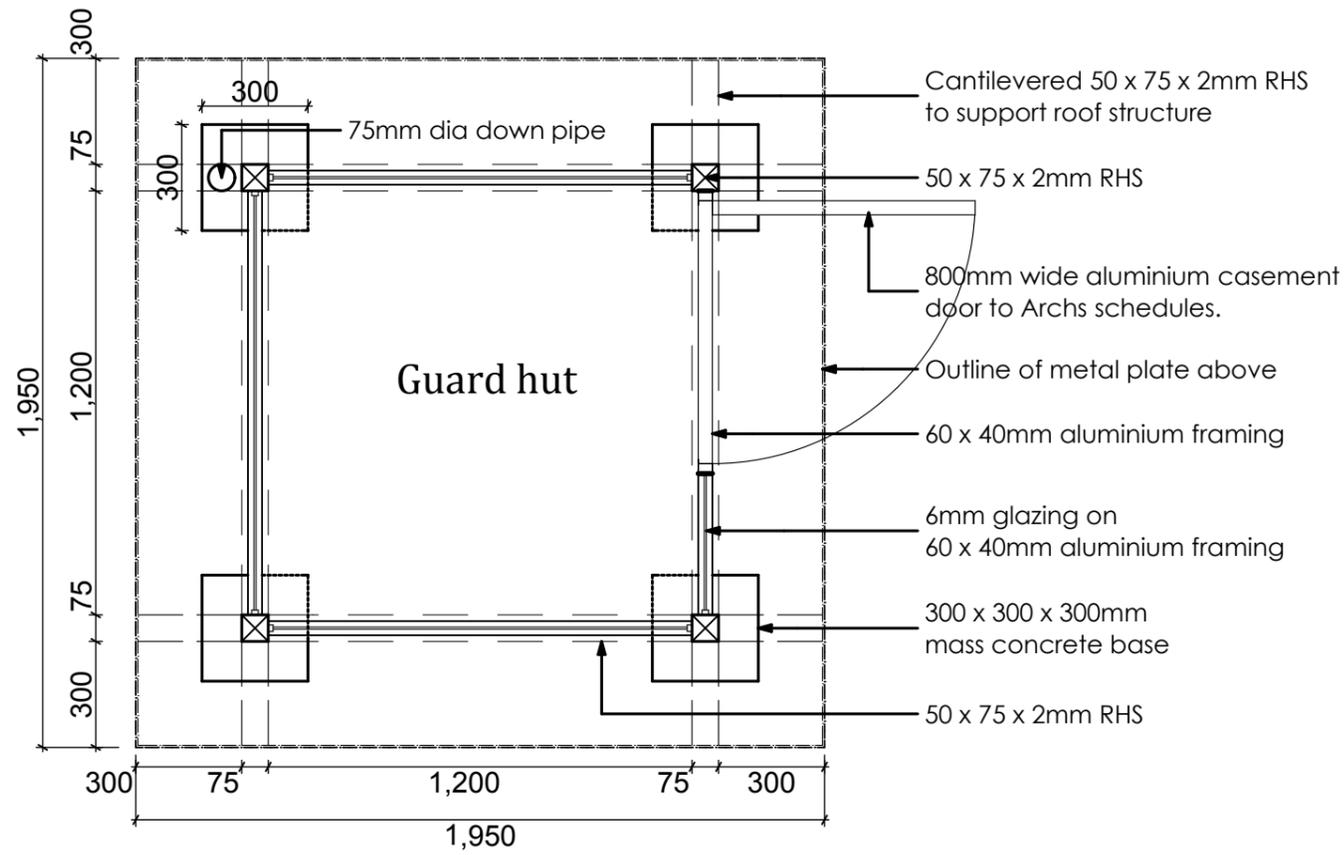

SECURITY HUT PLAN
Scale 1: 20

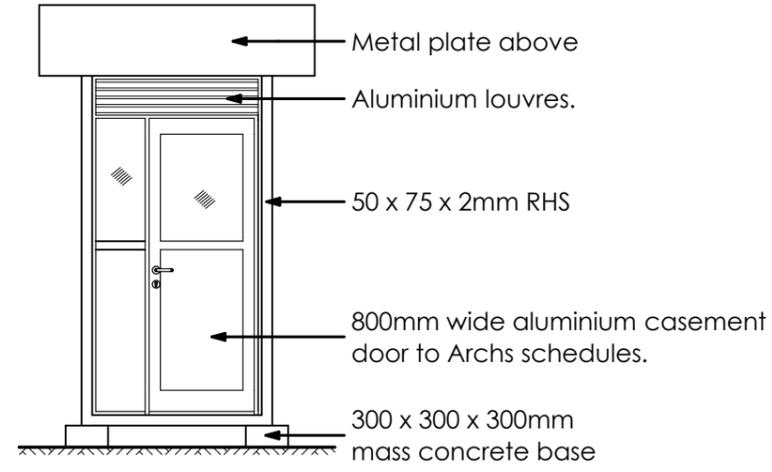

SECURITY HUT ELEVATION
Scale 1: 20

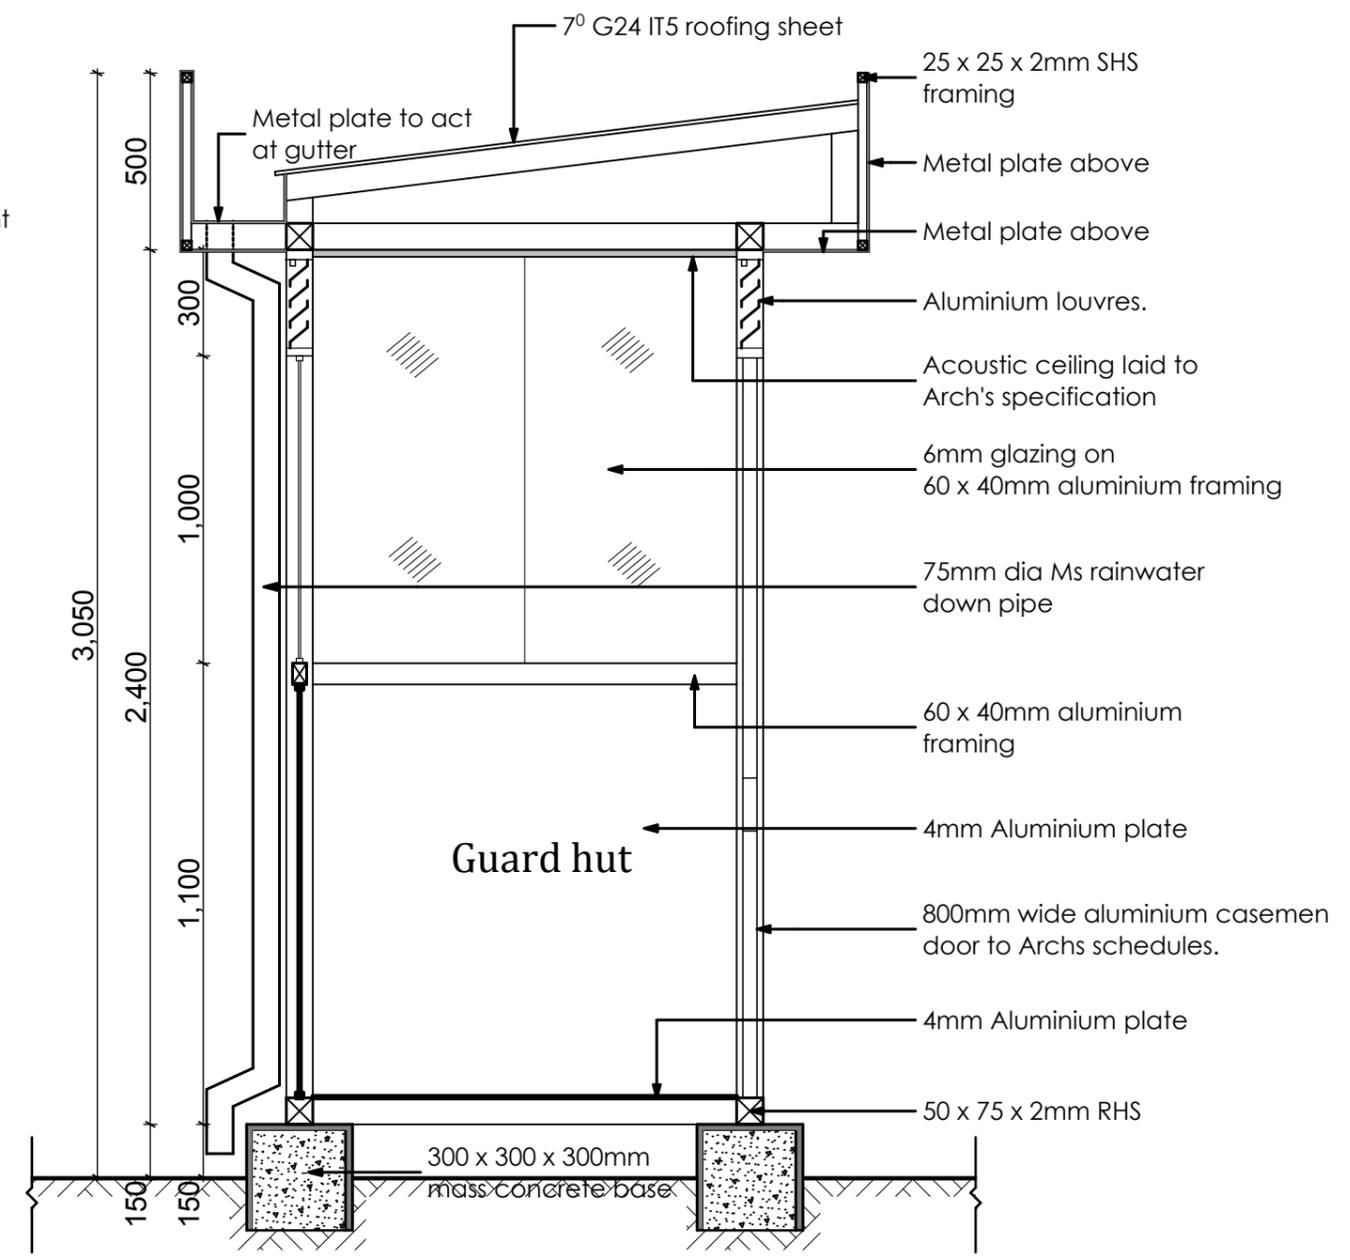

SECURITY HUT SECTION
Scale 1: 20

Project
PROPOSED KONDELE RENOVATION
WORKS FOR WRP,
KISUMU COUNTY.
PR 4924938 MRU Kondele Rear Gate and
Side Fence Renovation
DRAWINGS.


1	All dimensions are in millimetres unless otherwise stated
2	Drawings not to be scaled. Figured dimensions to be used and any discrepancies to be reported to the architect immediately
3	All RC works to SEs details. All civil works to CE details
4	All plumbing and drainage to comply with MOH rules and regulations and to the MEs details
5	All conduits must be laid before plastering. All electrical works to EEs details

6	All black cotton soil to be excavated and carted away
7	All S & W. V. Pipes to be approved to 100mm diameter
8	All pvc pipes to be encased with chicken wire mesh and concrete surround to be plastered and painted or finished in ceramic tiles
9	All pitched roofs to have 100 x 50mm 22 gauge GCI box gutters and 75mm dia. PVC down pipes and other accessories all to be painted.
10	R. W.D.P to dispose at ground level into 300 x 300 x300mm concrete sump and cement gullies to detail

No.	Revisions	Description

No.	Revisions	Description

Scale: As shown Date: NOVEMBER 2015 Sheet No. A04
Job no.015 - 014/03

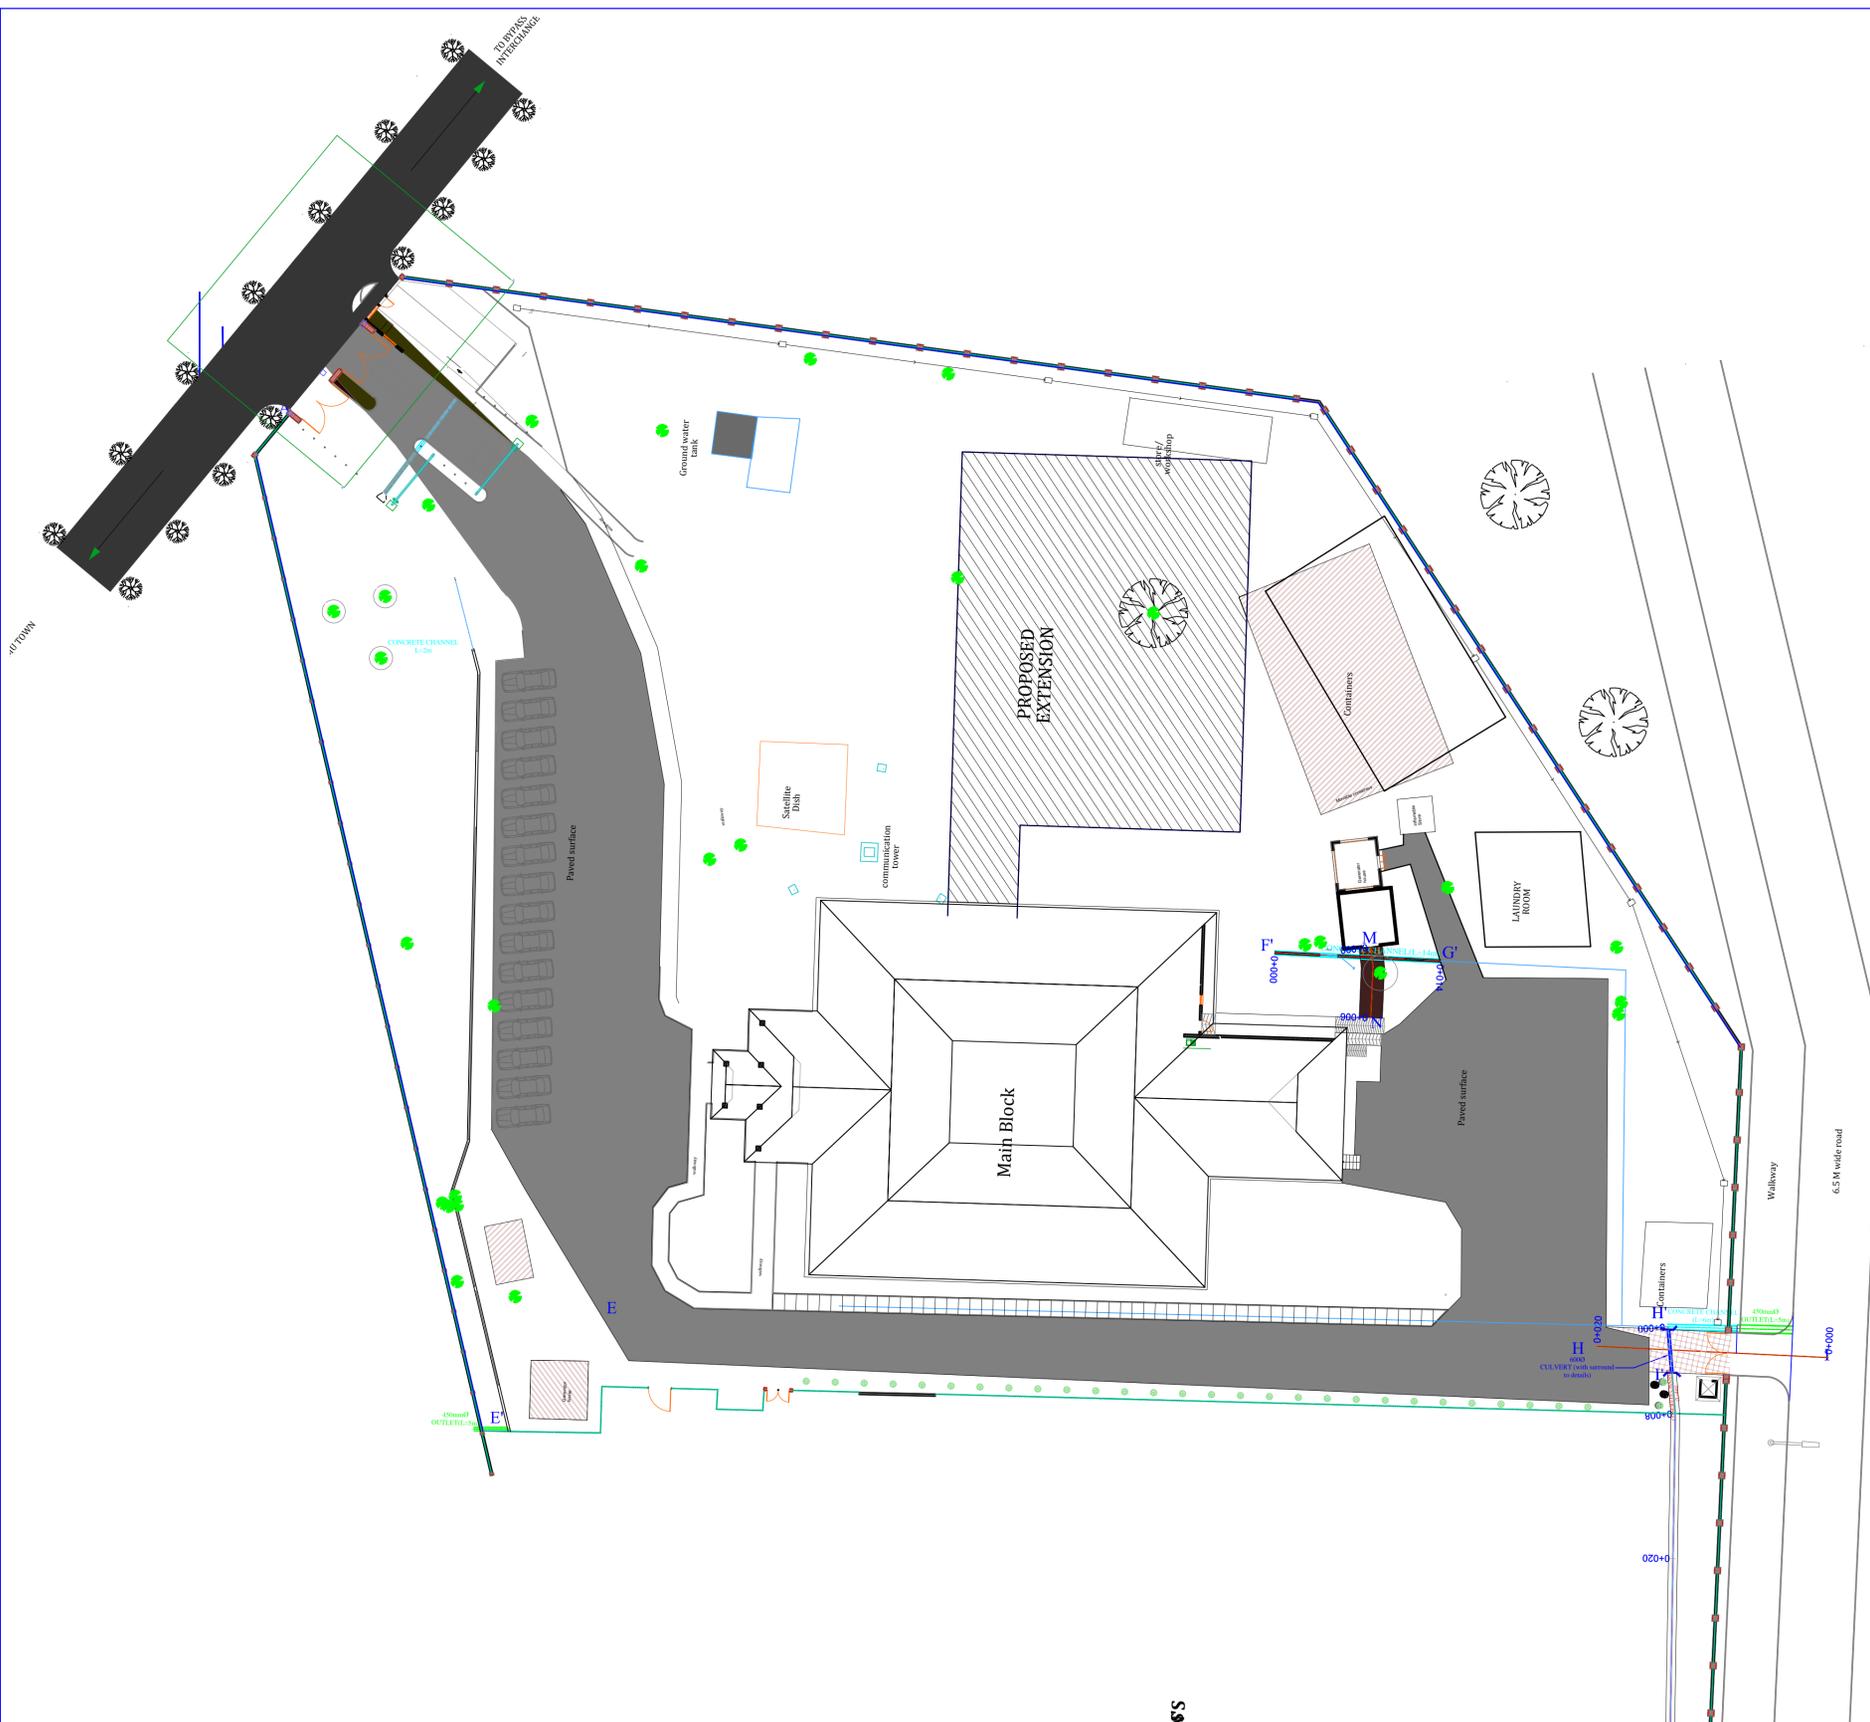

LEGEND

- PAVEMENT
- BARRIER
- PERIMETER WALL
- METTALLIC BAR FENC
- EDGE
- GATE
- TREE
- TYPICAL CONCRETE CHANNELDRAIN
- TYPICAL I.B.DRAIN
- OUTLET(Ø450mm PIPE)
- CULVERT(Ø600mm)

Project
PROPOSED WORKS AT KONDELE RESEARCH CENTER FOR WRP, KISUMU COUNTY.
 PR 4924938 MRU Kondele Rear Gate and Side Fence Renovation
DRAWINGS.

- 1 All dimensions are in millimetres unless otherwise stated
- 2 Drawings not to be scaled. Figured dimensions to be used and any discrepancies to be reported to the architect immediately
- 3 All RC works to SEs details. All civil works to CEs details
- 4 All plumbing and drainage to comply with MOH rules and regulations and to the MEs details
- 5 All conduits must be laid before plastering. All electrical works to EEs details


SA

- 6 All black cotton soil to be excavated and carted away
- 7 All S & W. V. Pipes to be approved to 100mm diameter
- 8 All pvc pipes to be encased with chicken wire mesh and concrete surround to be plastered and painted or finished in ceramic tiles
- 9 All pitched roofs to have 100 x 50mm 22 gauge GCI box gutters and 75mm dia. PVC down pipes and other accessories all to be painted.
- 10 R. W.D.P to dispose at ground level into 300 x 300 x300mm concrete sump and cement gullies to detail


No.	Revisions	Description

No.	Revisions	Description


Scale: As shown	Date: NOVEMBER 2015	Sheet No. C 01 Job no.015 - 014/03
--------------------	------------------------	---------------------------------------

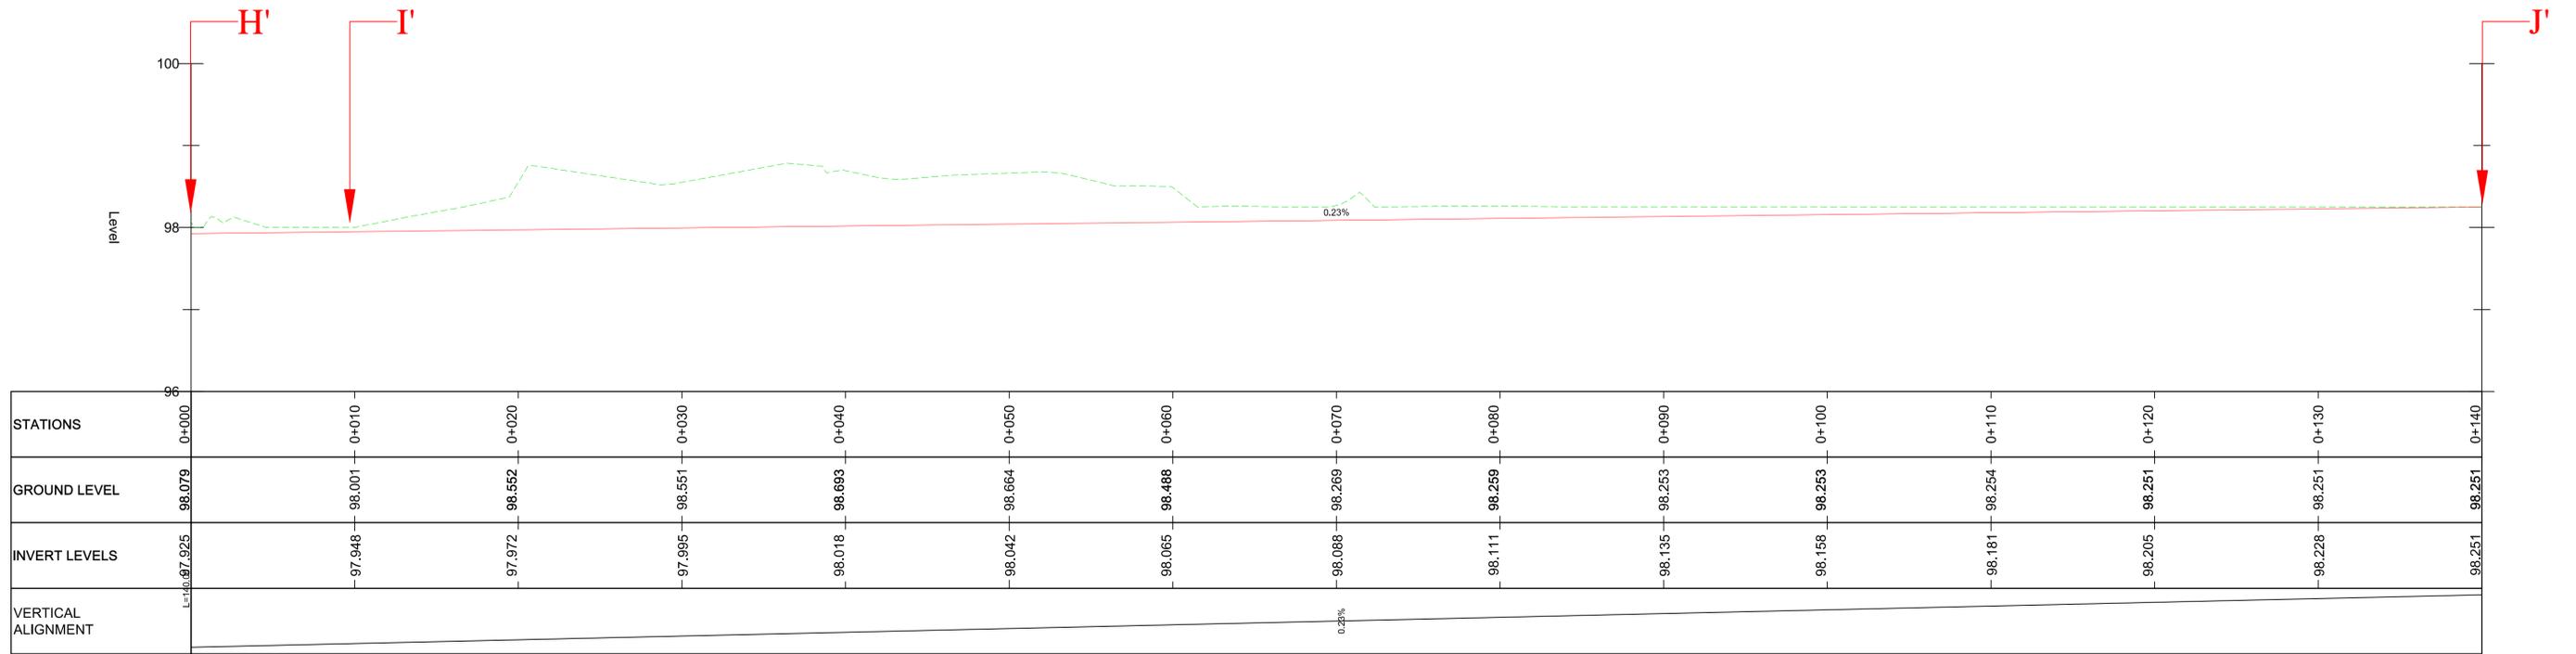


H'-I'-J' PROFILE
SCALE: H 1:200,V 1:40. DATUM: 96.000

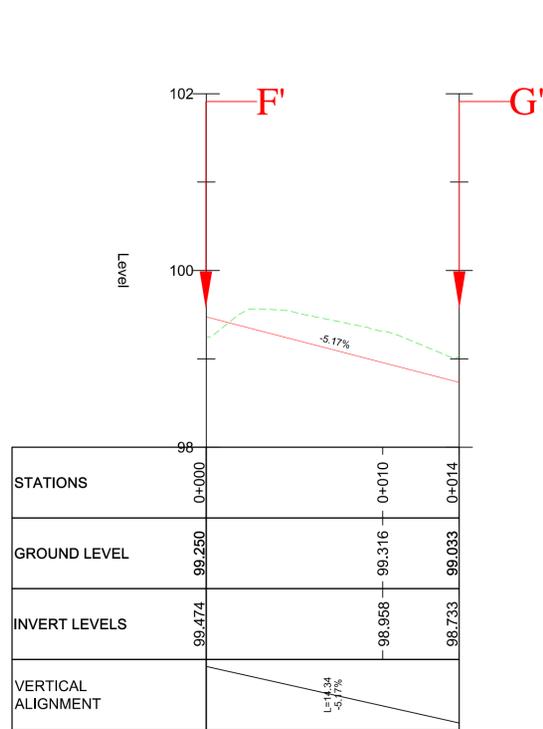


F'-G' PROFILE
SCALE: H 1:200,V 1:40. DATUM: 98.000

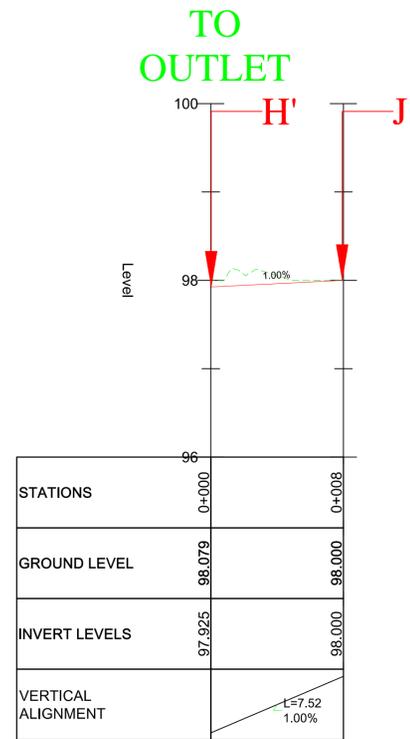

H'-I' PROFILE
SCALE: H 1:200,V 1:40. DATUM: 96.000

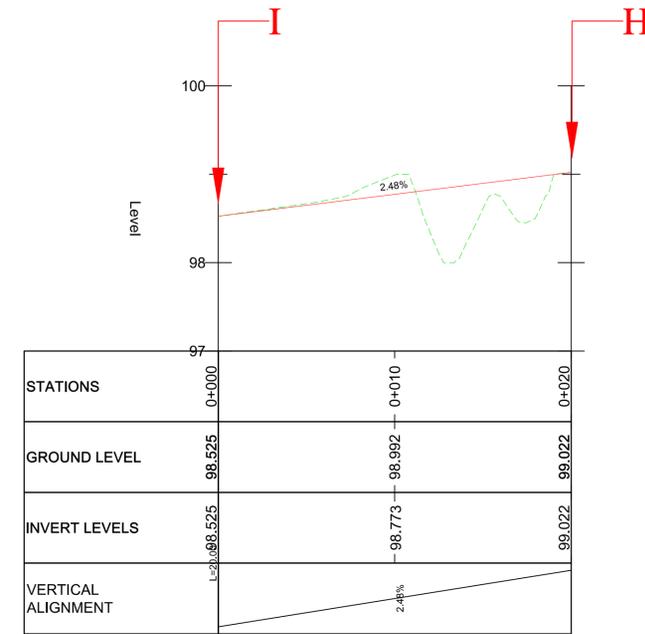

I-H PROFILE
SCALE: H 1:200,V 1:40. DATUM: 97.000

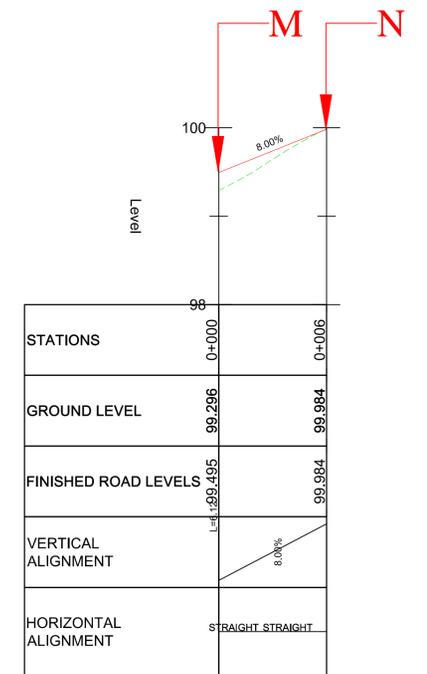

M-N PROFILE
SCALE: H 1:200,V 1:40. DATUM: 98.000

Project
PROPOSED WORKS AT KONDELE RESEARCH CENTER FOR WRP, KISUMU COUNTY.
PR 4924938 MRU Kondele Rear Gate and Side Fence Renovation
DRAWINGS.


- All dimensions are in millimetres unless otherwise stated
- Drawings not to be scaled. Figured dimensions to be used and any discrepancies to be reported to the architect immediately
- All RC works to SEs details. All civil works to CEs details
- All plumbing and drainage to comply with MOH rules and regulations and to the MEs details
- All conduits must be laid before plastering. All electrical works to EEs details

- All black cotton soil to be excavated and carted away
- All S & W. V. Pipes to be approved to 100mm diameter
- All pvc pipes to be encased with chicken wire mesh and concrete surround to be plastered and painted or finished in ceramic tiles
- All pitched roofs to have 100 x 50mm 22 gauge GCI box gutters and 75mm dia. PVC down pipes and other accessories all to be painted.
- R. W.D.P to dispose at ground level into 300 x 300 x300mm concrete sump and cement gullies to detail

No.	Revisions	Description

No.	Revisions	Description

Scale: As shown Date: NOVEMBER 2015 Sheet No. C 03
Job no.015 - 014/03

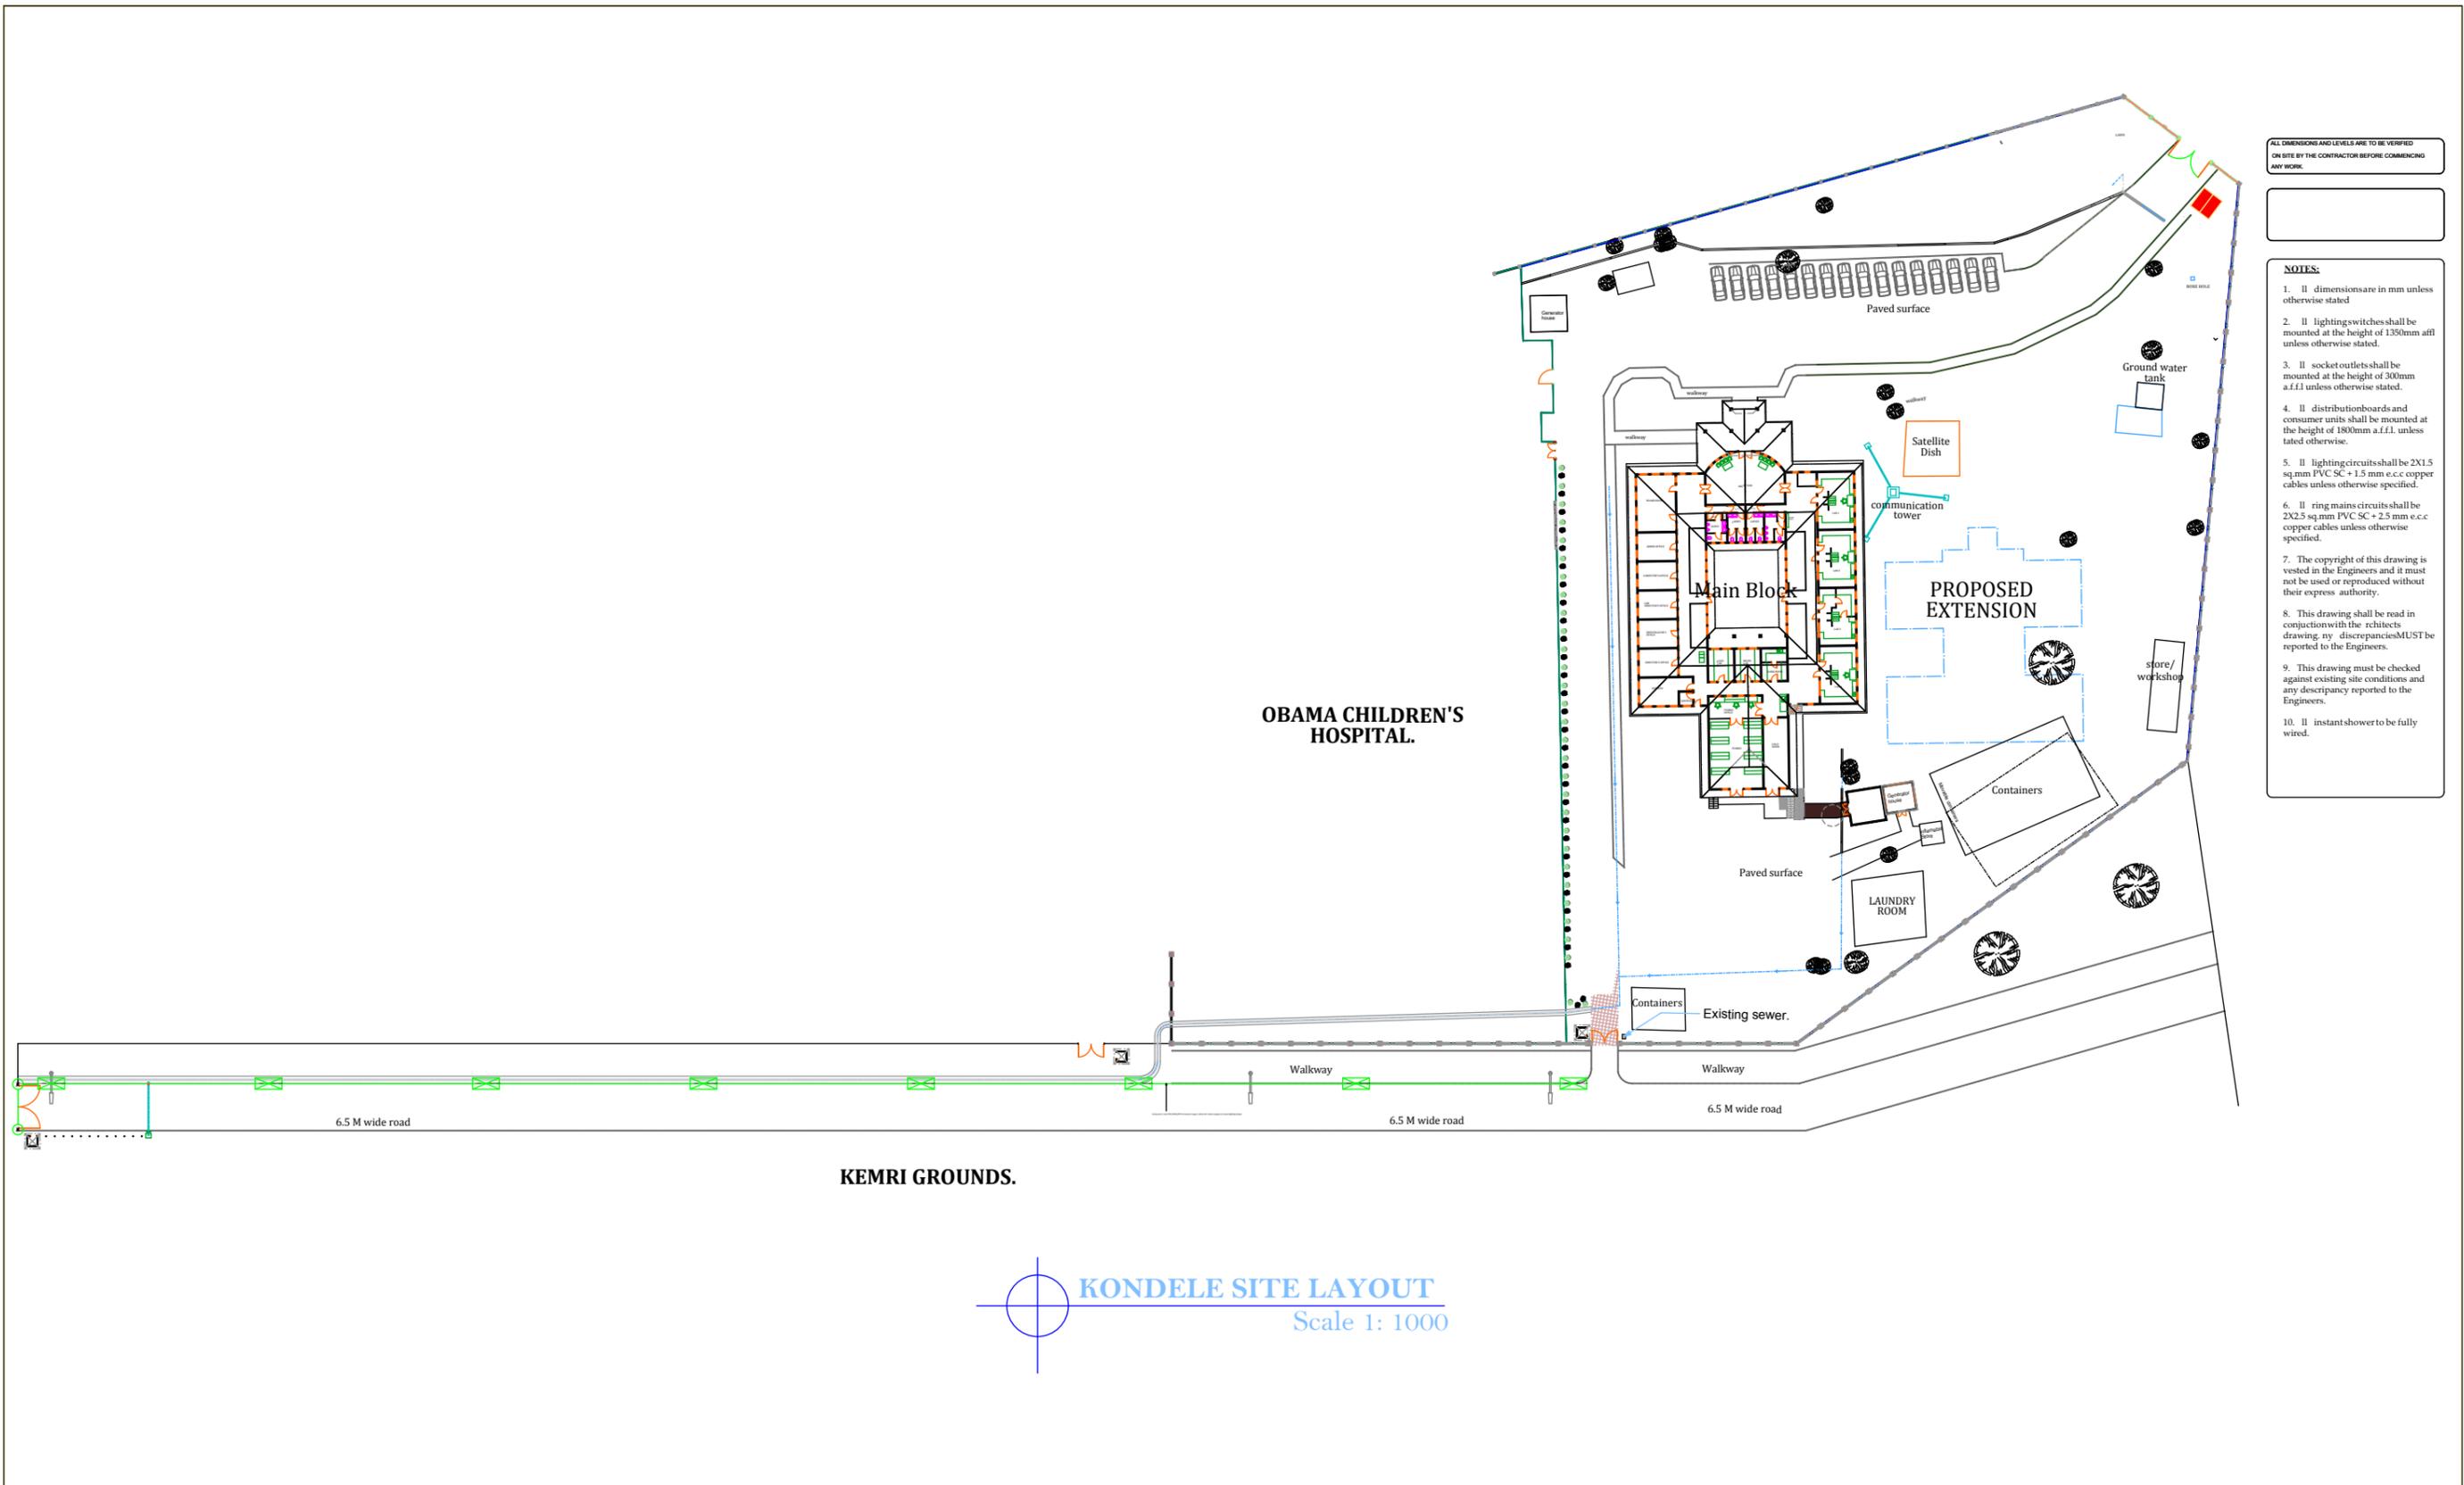

ALL DIMENSIONS AND LEVELS ARE TO BE VERIFIED ON SITE BY THE CONTRACTOR BEFORE COMMENCING ANY WORK.

- NOTES:**
1. All dimensions are in mm unless otherwise stated.
 2. All lightingswitches shall be mounted at the height of 1350mm affl unless otherwise stated.
 3. All socket outlets shall be mounted at the height of 300mm a.f.f.l unless otherwise stated.
 4. All distributionboards and consumer units shall be mounted at the height of 1800mm a.f.f.l. unless tated otherwise.
 5. All lightingcircuits shall be 2X1.5 sq.mm PVC SC + 1.5 mm e.c.c copper cables unless otherwise specified.
 6. All ring mains circuits shall be 2X2.5 sq.mm PVC SC + 2.5 mm e.c.c copper cables unless otherwise specified.
 7. The copyright of this drawing is vested in the Engineers and it must not be used or reproduced without their express authority.
 8. This drawing shall be read in conjunction with the architects drawing. Any discrepancies MUST be reported to the Engineers.
 9. This drawing must be checked against existing site conditions and any discrepancy reported to the Engineers.
 10. All instantshower to be fully wired.

Project
PROPOSED KONDELE RENOVATION WORKS FOR WRP, KISUMU COUNTY.
 PR 4924938 MRU Kondele Rear Gate and Side Fence Renovation
DRAWINGS.


1	All dimensions are in millimetres unless otherwise stated
2	Drawings not to be scaled. Figured dimensions to be used and any discrepancies to be reported to the architect immediately
3	All RC works to SEs details. All civil works to CE details
4	All plumbing and drainage to comply with MOH rules and regulations and to the MEs details
5	All conduits must be laid before plastering. All electrical works to EEs details

6	All black cotton soil to be excavated and carted away
7	All S & W. V. Pipes to be approved to 100mm diameter
8	All pvc pipes to be encased with chicken wire mesh and concrete surround to be plastered and painted or finished in ceramic tiles
9	All pitched roofs to have 100 x 50mm 22 gauge GCI box gutters and 75mm dia. PVC down pipes and other accessories all to be painted.
10	R. W.D.P to dispose at ground level into 300 x 300 x300mm concrete sump and cement gullies to detail


No.	Revisions	Description

No.	Revisions	Description

Scale: As shown Date: NOVEMBER 2015 Sheet No. E01
 Job no.015 - 014/03

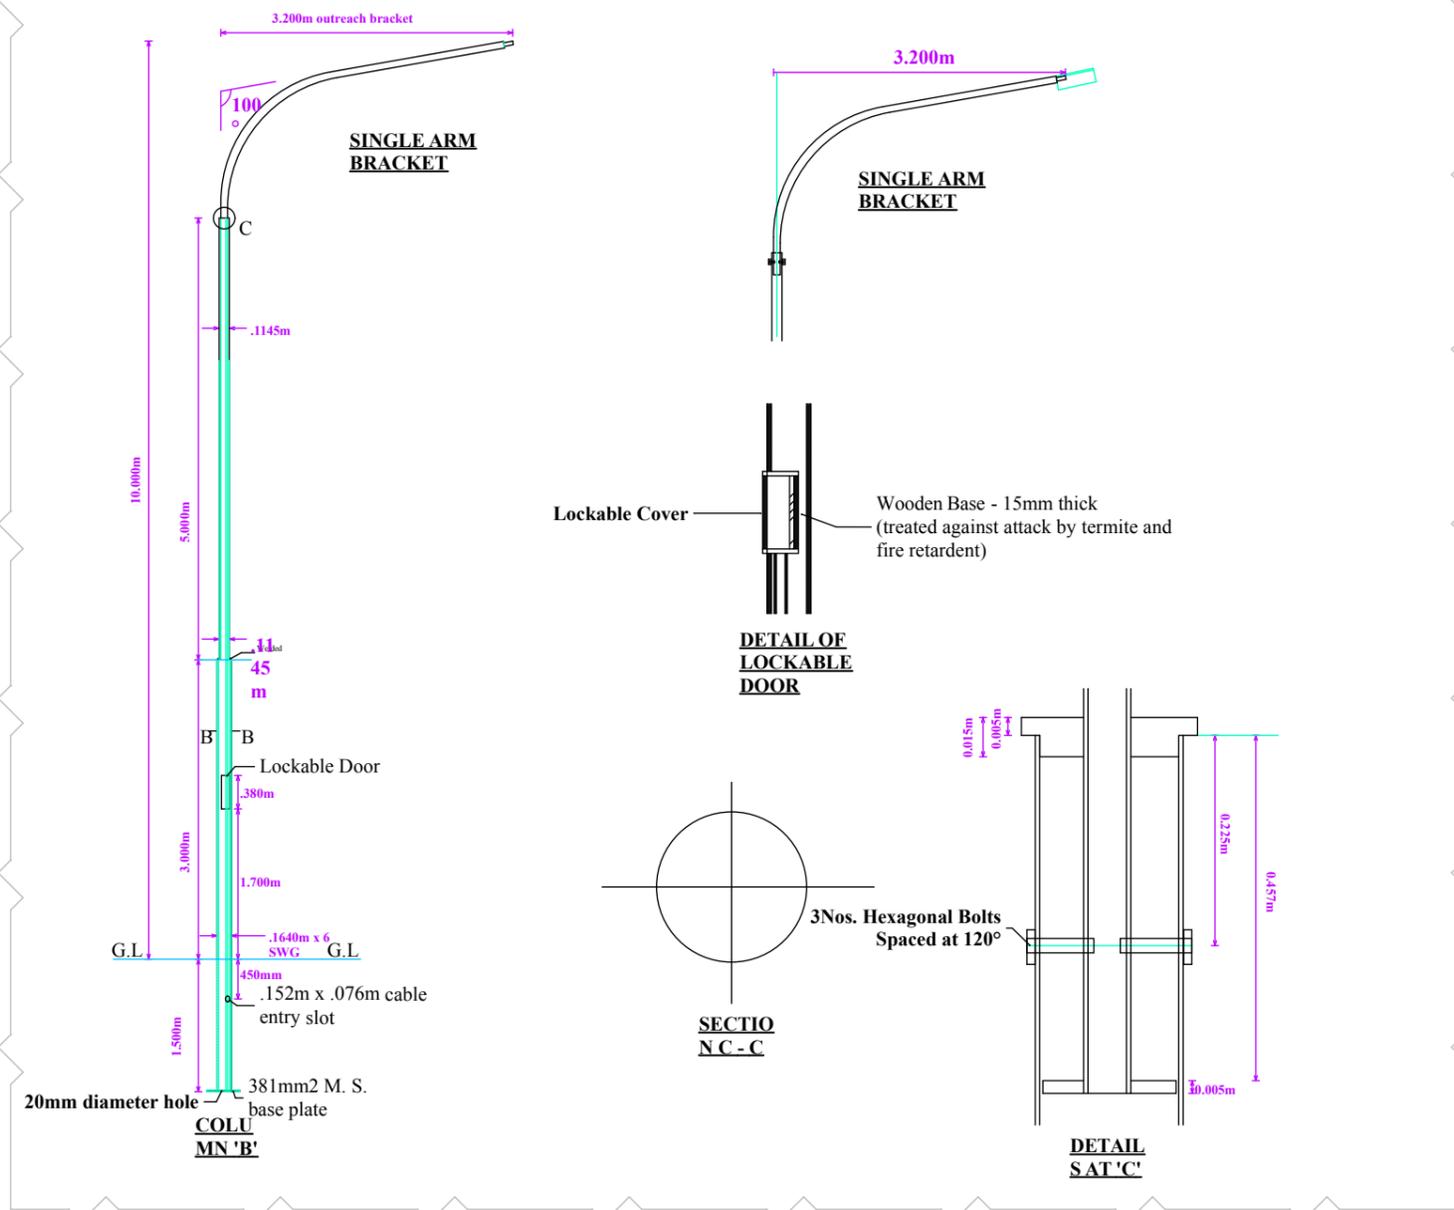

KONDELE STREET COLUMN

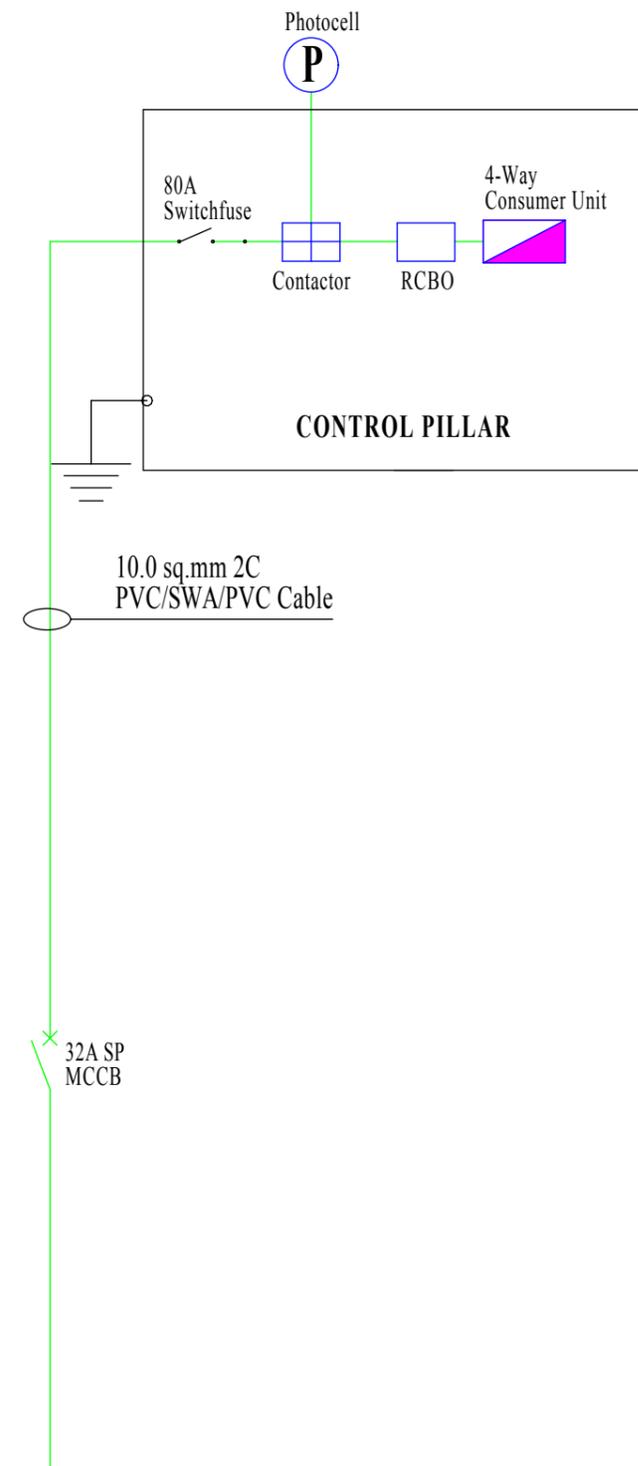

Project
PROPOSED KONDELE RENOVATION WORKS FOR WRP, KISUMU COUNTY.
 PR 4924938 MRU Kondele Rear Gate and Side Fence Renovation
DRAWINGS.

- 1 All dimensions are in millimetres unless otherwise stated
- 2 Drawings not to be scaled. Figured dimensions to be used and any discrepancies to be reported to the architect immediately
- 3 All RC works to SEs details. All civil works to CE details
- 4 All plumbing and drainage to comply with MOH rules and regulations and to the MEs details
- 5 All conduits must be laid before plastering. All electrical works to EEs details


- 6 All black cotton soil to be excavated and carted away
- 7 All S & W. V. Pipes to be approved to 100mm diameter
- 8 All pvc pipes to be encased with chicken wire mesh and concrete surround to be plastered and painted or finished in ceramic tiles
- 9 All pitched roofs to have 100 x 50mm 22 gauge GCI box gutters and 75mm dia. PVC down pipes and other accessories all to be painted.
- 10 R. W.D.P to dispose at ground level into 300 x 300 x300mm concrete sump and cement gullies to detail

No.	Revisions	Description

No.	Revisions	Description

Scale: As shown Date: NOVEMBER 2015 Sheet No. E02
 Job no.015 - 014/03

LEGEND:

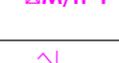	9M galvanized street lighting column with a 1.5m arm for side entry lighting fitting complete with housing for 2No. Batteries, power control box, support mechanism for 2No. PV solar panels and all necessary accessories, as manufactured by Power Technics Ltd or other equal and approved.
	5 Metres, Top Post entry, Galvanised steel security lighting posts complete with Top Post lantern.
	1200mm, 1 x 36w Aquaproof Fluorescent batten fitting of slim crosssection. As Thorn Popular Pack Batten.
	CLOSED CIRCUIT CAMERA
	Television Outlet Point
	20A DP Switch With Pilot Light
	Consumer Unit / Distribution Board
	13A Twin Switched Socket Outlet/13A Twin Switched Waterproof Socket Outlet
	10A, one/two/intermediate way one/two/three gang switches with screw covers.
	3-Phase Isolator point
	Cable loop-in Box
	Masonry Power Manhole
	Masonry Telecoms Manhole
	20A DP Switch With Pilot Light
	SMOKE DETECTOR
	HEAT DETECTOR
	OXYGEN SENSOR
	COMPUTER/TELEPHONE OUTLET POINT AND PLATE.
	6 WAY TPN DISTRIBUTION BOARD.

ALL DIMENSIONS AND LEVELS ARE TO BE VERIFIED ON SITE BY THE CONTRACTOR BEFORE COMMENCING ANY WORK.

NOTES:

1. All dimensions are in mm unless otherwise stated.
2. All lighting switches shall be mounted at the height of 1350mm affl unless otherwise stated.
3. All socket outlets shall be mounted at the height of 300mm a.f.f.l unless otherwise stated.
4. All distribution boards and consumer units shall be mounted at the height of 1800mm a.f.f.l. unless tated otherwise.
5. All lighting circuits shall be 2X1.5 sq.mm PVC SC + 1.5 mm e.c.c copper cables unless otherwise specified.
6. All ring mains circuits shall be 2X2.5 sq.mm PVC SC + 2.5 mm e.c.c copper cables unless otherwise specified.
7. The copyright of this drawing is vested in the Engineers and it must not be used or reproduced without their express authority.
8. This drawing shall be read in conjunction with the architects drawing. Any discrepancies MUST be reported to the Engineers.
9. This drawing must be checked against existing site conditions and any discrepancy reported to the Engineers.
10. All instant shower to be fully wired.

TENDER DRAWING

Project
PROPOSED KONDELE RENOVATION WORKS FOR WRP, KISUMU COUNTY.
 PR 4924938 MRU Kondele Rear Gate and Side Fence Renovation
 DRAWINGS.

1	All dimensions are in millimetres unless otherwise stated
2	Drawings not to be scaled. Figured dimensions to be used and any discrepancies to be reported to the architect immediately
3	All RC works to SEs details. All civil works to CEs details
4	All plumbing and drainage to comply with MOH rules and regulations and to the MEs details
5	All conduits must be laid before plastering. All electrical works to EEs details

6	All black cotton soil to be excavated and carted away
7	All S & W. V. Pipes to be approved to 100mm diameter
8	All pvc pipes to be encased with chicken wire mesh and concrete surround to be plastered and painted or finished in ceramic tiles
9	All pitched roofs to have 100 x 50mm 22 gauge GCI box gutters and 75mm dia. PVC down pipes and other accessories all to be painted.
10	R. W.D.P to dispose at ground level into 300 x 300 x300mm concrete sump and cement gullies to detail

No.	Revisions	Description

No.	Revisions	Description

Scale: As shown Date: NOVEMBER 2015 Sheet No. E03
 Job no.015 - 014/03