



LEGEND:

| SYMBOLS | DESCRIPTIONS |
|---------|-------------------------------------|
| | EXISTING ROOF DRAIN |
| | EXISTING ELECTRICAL DRAINAGE CAP |
| | EXISTING EXHAUST CAP |
| | EXISTING GULLY LINES |
| | PROPOSED GULLY LINES TO BE REPLACED |
| | PROPOSED ROOF DECK SLOPE DIRECTION |
| | EXISTING EXHAUST FAN |
| | EXISTING EXPANSION JOINT |
| | DRAIN HOLE |

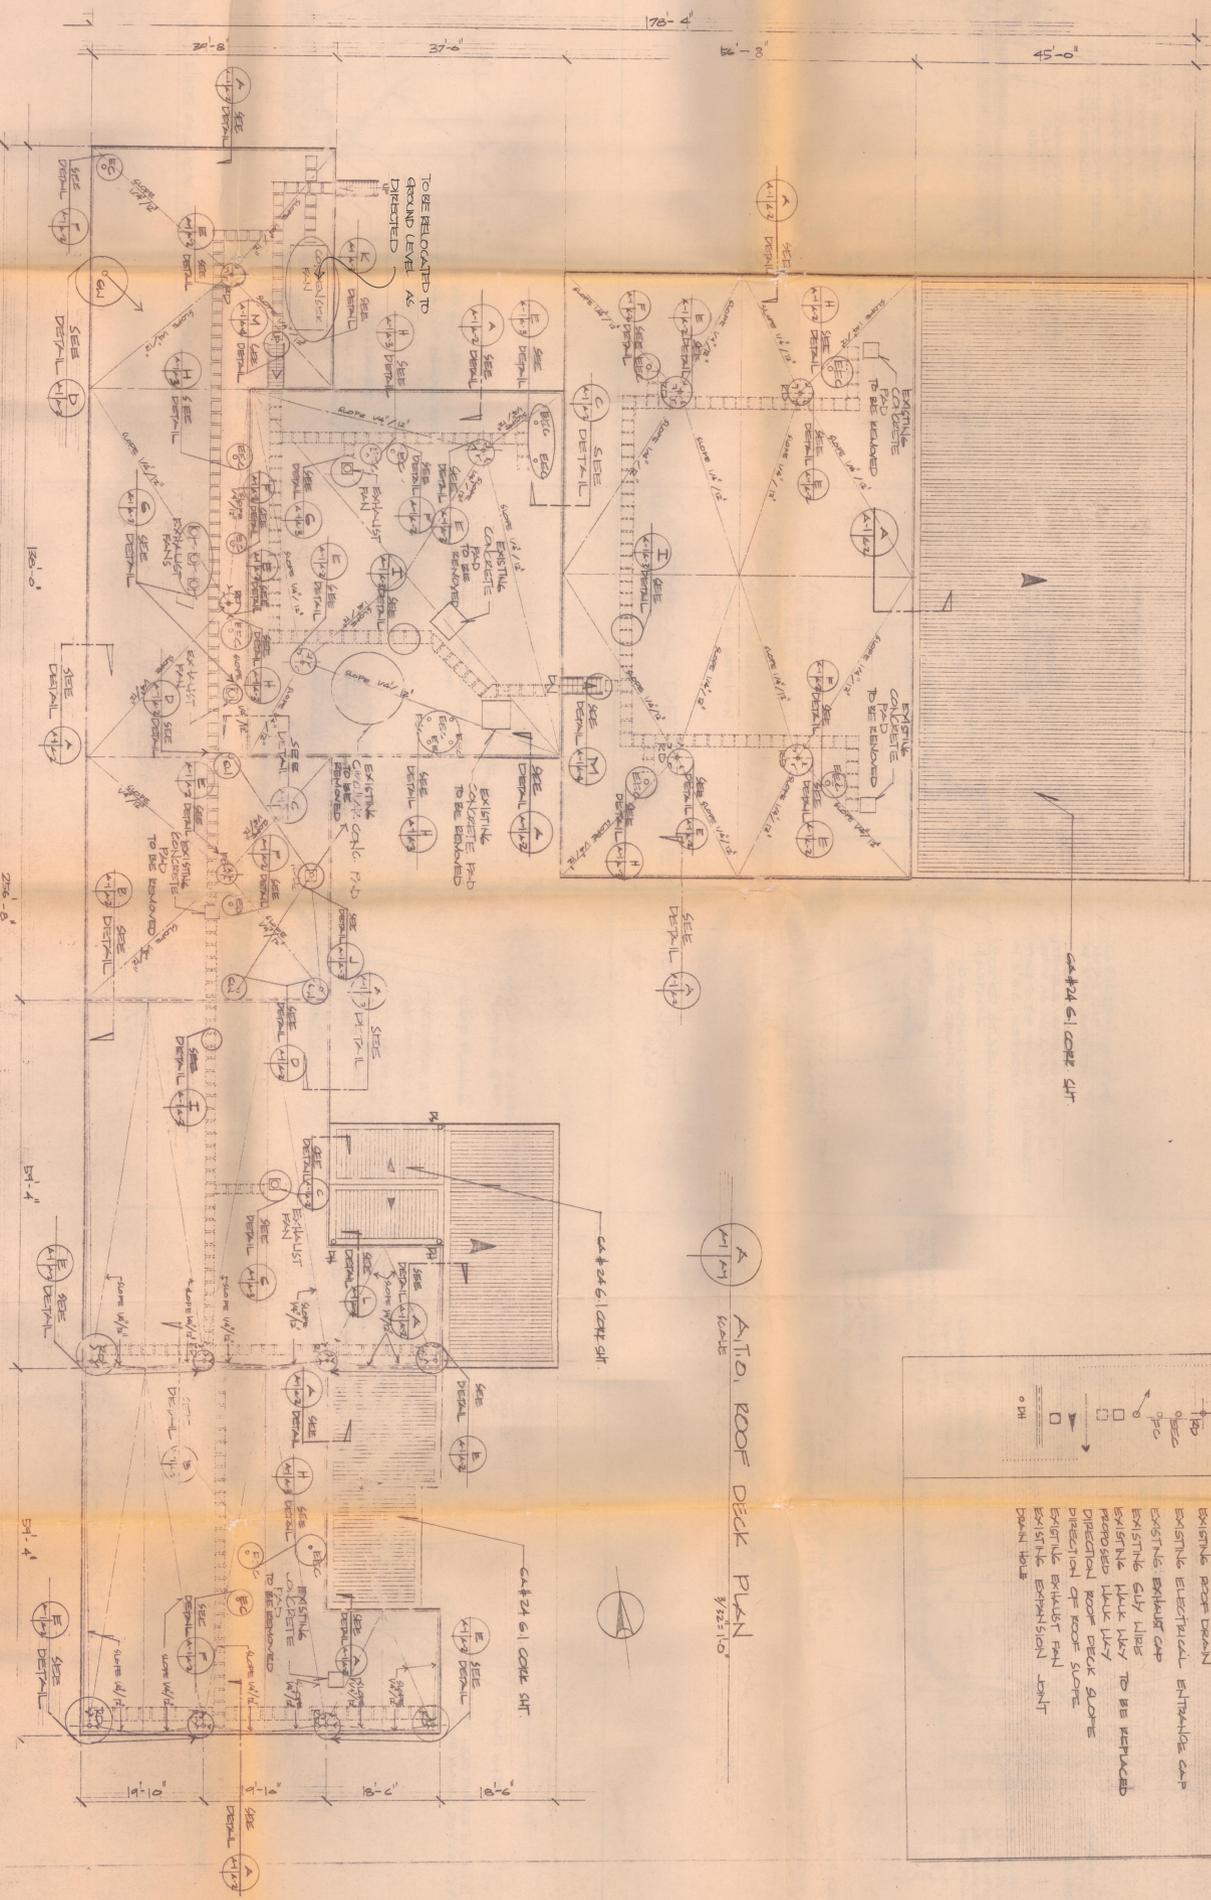

ATO ROOF DECK PLAN
3/22/10

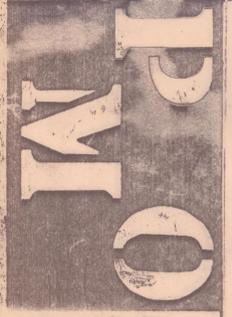

PROPERTY MAINTENANCE OFFICE
X2389/2318

UNITED STATES EMBASSY
MANILA, PHILIPPINES

DEAN P. FUENST
BUILDING & MAINTENANCE SPECIALIST

SCALE: AS SHOWN

DIRECTOR: [Signature]

DATE: 3/16/10

SHEET COMMENTS:
ATO ROOF DECK PLAN
LEGEND

REVISIONS

| NO. | DESCRIPTION | DATE | BY | APPROVED | ISSUED DATE |
|-----|---------------|--------|-----|-------------|-------------|
| 1 | FOR REVISIONS | 4/3/12 | ASH | [Signature] | 3/22/10 |
| 2 | REVISIONS | 4/7/12 | ASH | [Signature] | 3/22/10 |

ATO ROOF REPAIR

LOCATION: **SEPARATE COMPANIB REPAIR PHS**

DATE: 3/22/10

SCALE: AS SHOWN

UNITED STATES EMBASSY
MANILA, PHILIPPINES