




WARNING:
This document is the property of the U.S. Government. Further reproduction and/or distribution is prohibited without the express written permission of:
FOREIGN BUILDING OPERATIONS
U.S. Department of State, Washington, DC, 20522-0620
Information on this document is not to be altered except with the written approval of the individual whose seal appears hereon.

**SENSITIVE
BUT
UNCLASSIFIED**

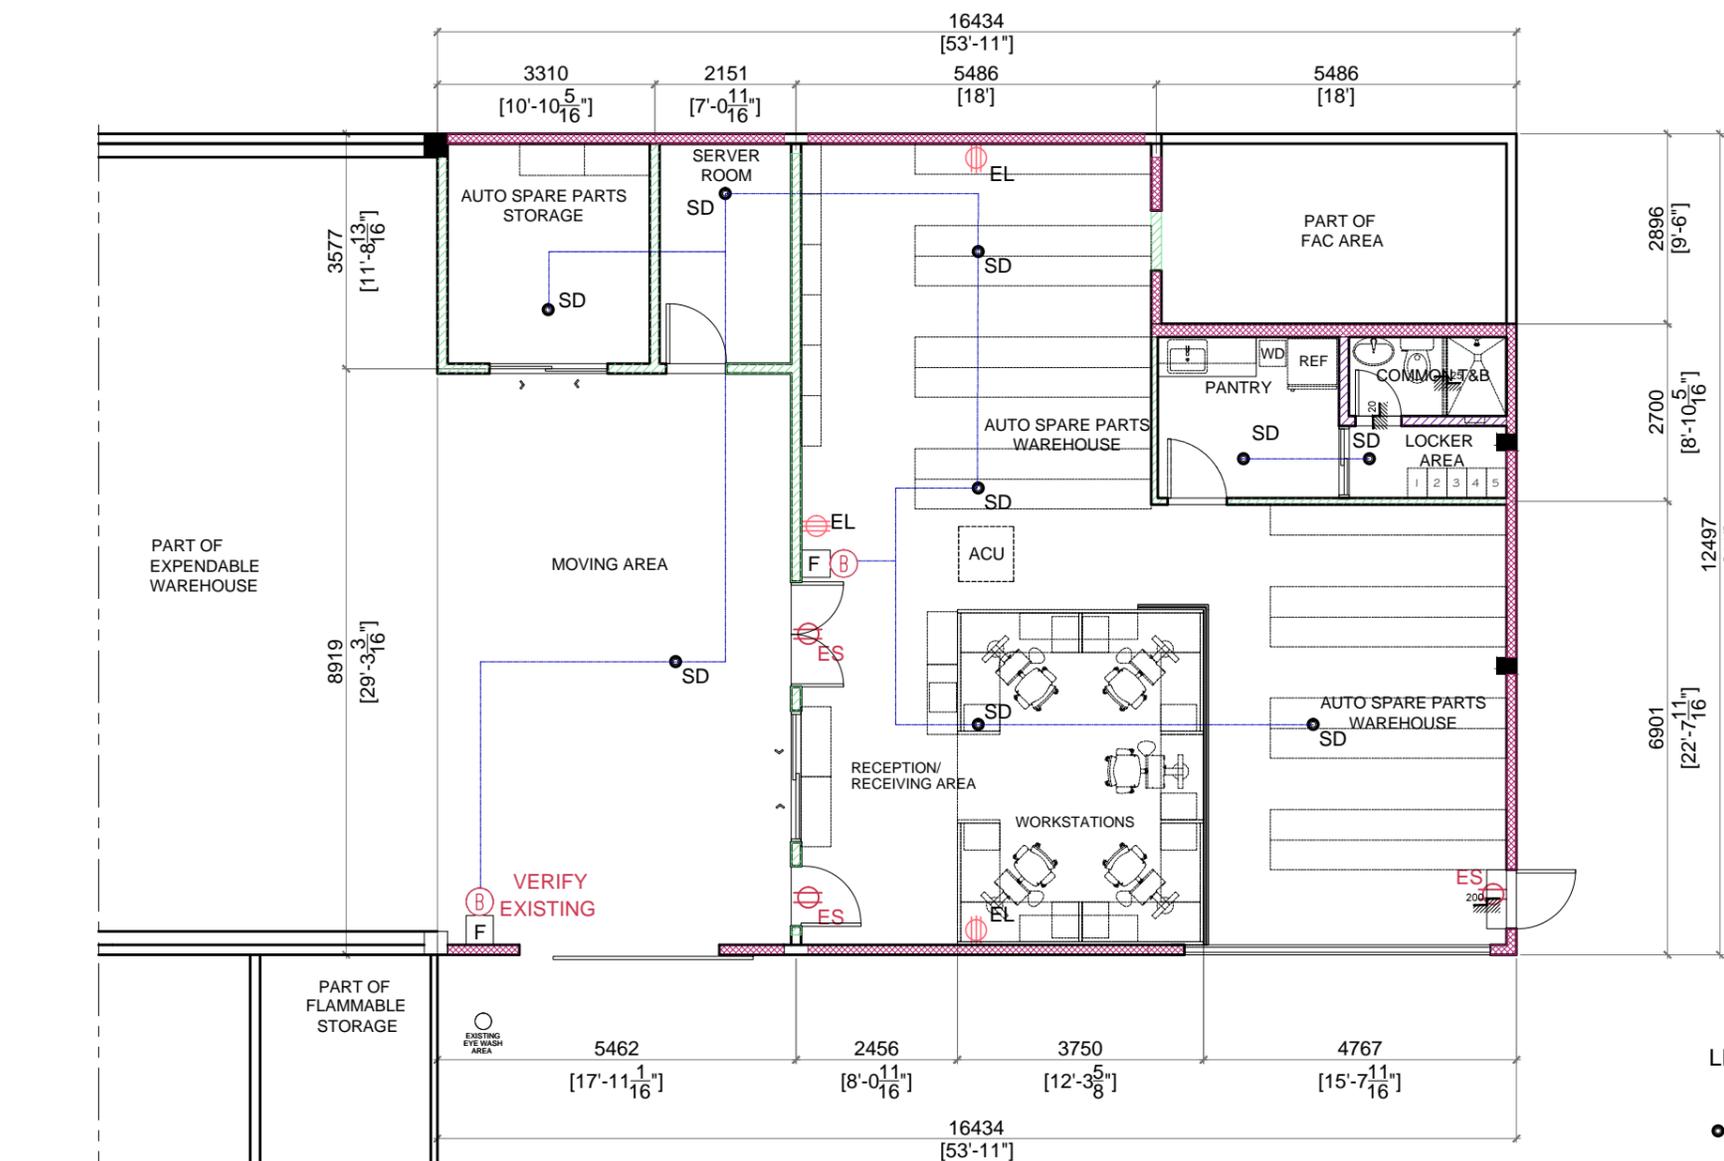

LEGEND:

- SD SMOKE DETECTOR
- Ⓟ B FIRE ALARM BELL
- Ⓟ F
- Ⓧ EL EMERGENCY LIGHTS OUTLET
- Ⓧ ES EMERGENCY EXIT SIGNAGE OUTLET

**P&S EXPENDABLE WAREHOUSE
FIRE ALARM DETECTION SYSTEM LAYOUT**



SCALE 1:100 M

NOTE:
VERIFY ACTUAL
DIMENSIONS ON SITE

RevNo	Revision note	Date	Sign.

Project Title

**REFURBISHMENT OF
OEXP WAREHOUSE
OFFICE**

Location
**P&S EXPENDABLE
WAREHOUSE BUILDING
SEAFRONT COMPOUND**

Release For Construction:

PLM FMS

SHEET CONTENT

**FIRE ALARM DETECTION
SYSTEM LAYOUT**

PLM

CONCEPT 35% 60% 90% 100% FINAL

Date 8-28-15 CADD File Name

Designed Drawn By MJT

Checked AGM/RPB Drawing Number

Project Number Sheet Number A-10

Contract No.