





WARNING:
This document is the property of the U.S. Government. Further reproduction and/or distribution is prohibited without the express written permission of:
FOREIGN BUILDING OPERATIONS
U.S. Department of State, Washington, DC 20522-0620
Information on this document is not to be altered except with the written approval of the individual whose seal appears herein.

**SENSITIVE
BUT
UNCLASSIFIED**

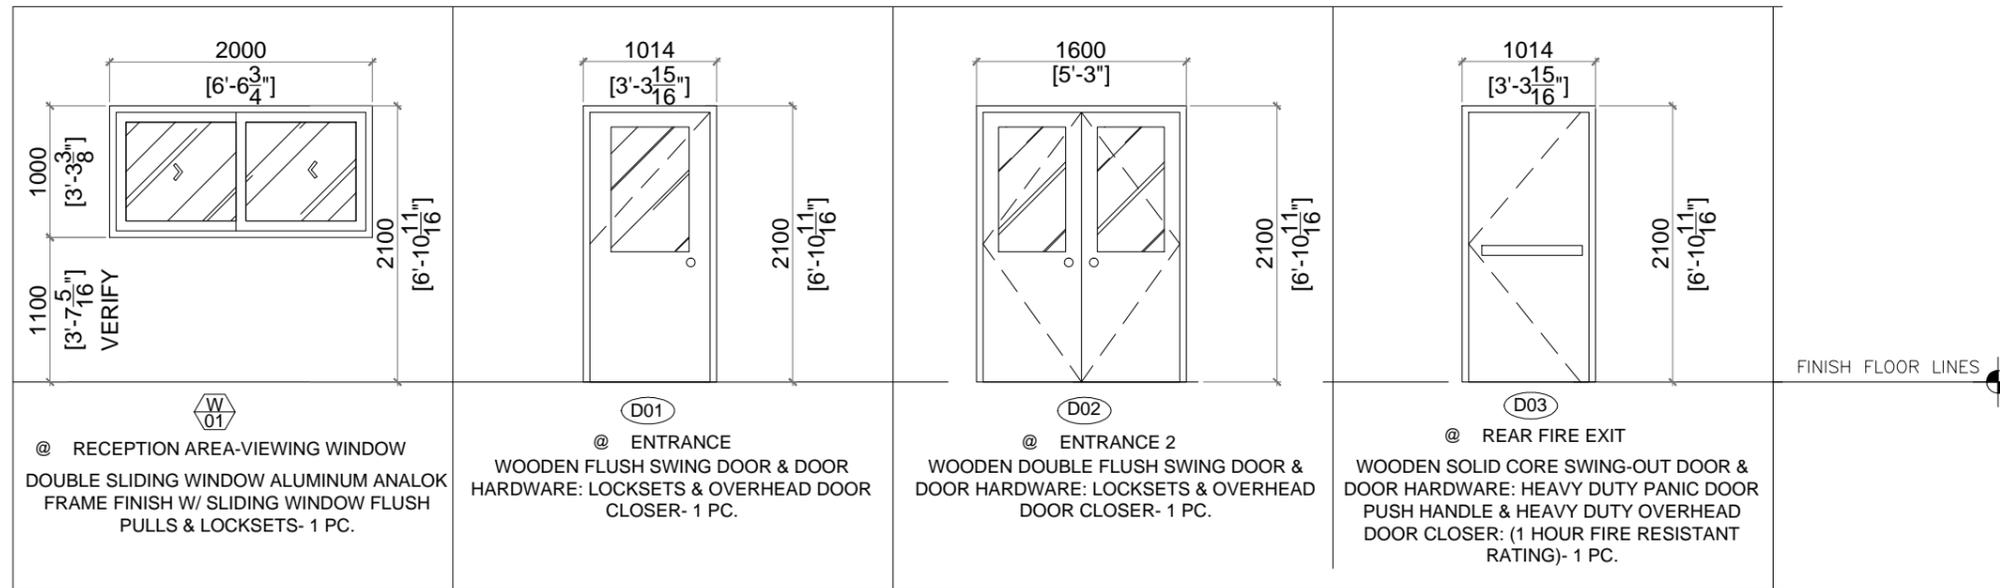

FINISH FLOOR LINES

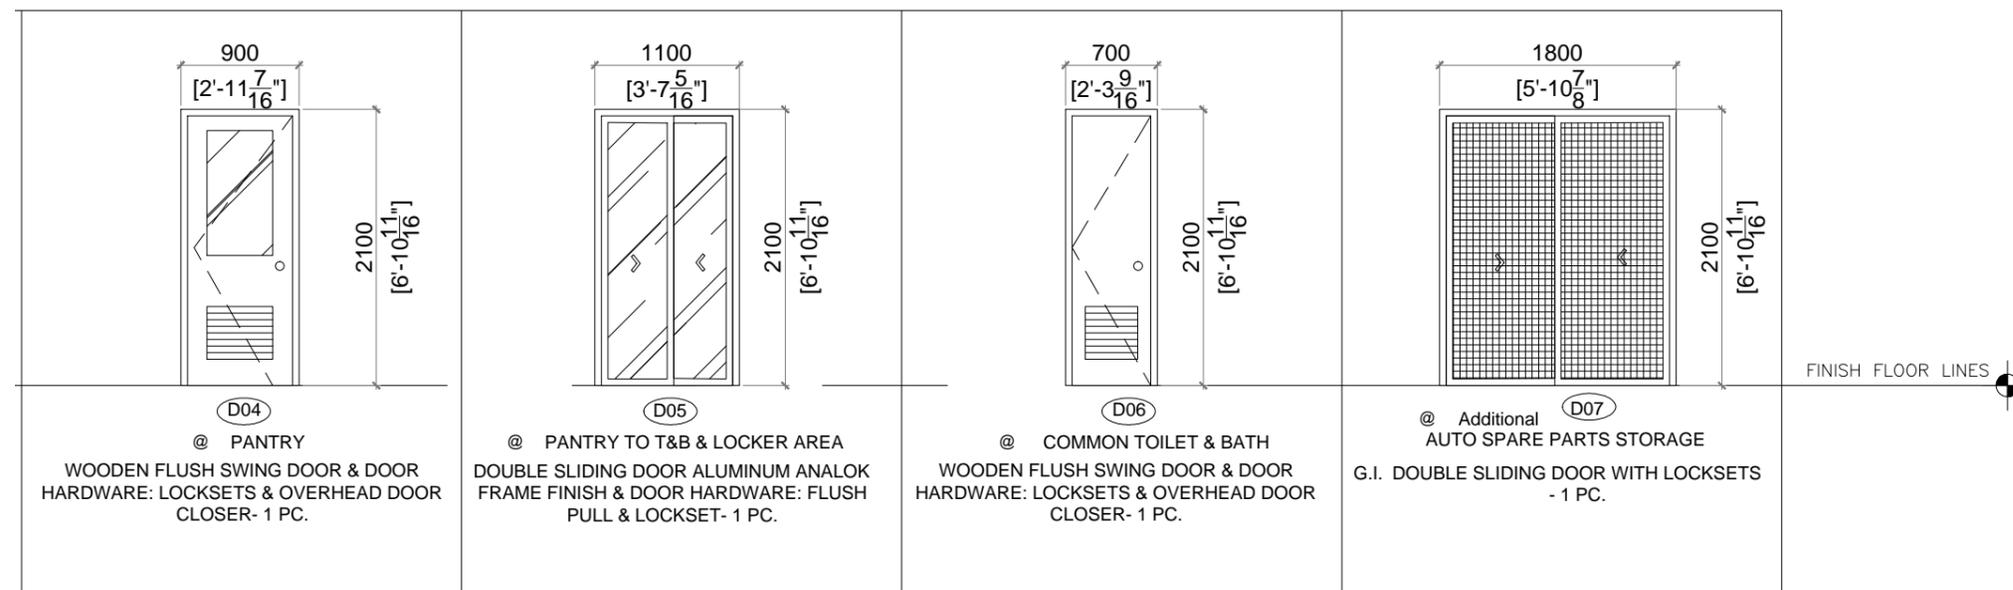

FINISH FLOOR LINES

**P&S EXPENDABLE WAREHOUSE
SCHEDULE OF DOORS & WINDOWS**
SCALE 1:50 M

RevNo	Revision note	Date	Sign.

Project Title
**REFURBISHMENT OF
OEXP WAREHOUSE
OFFICE**

Location
**P&S EXPENDABLE
WAREHOUSE BUILDING
SEAFRONT COMPOUND**

Release For Construction:
FMS

SHEET CONTENT

SCHEDULE OF DOORS & WINDOWS

Phase

CONCEPT	35%	60%	90%	100%	FINAL
---------	-----	-----	-----	------	-------

Date	8-28-15	CADD File Name	
Designed		Drawn By	MJT
Checked	AGM/RPB	Drawing Number	
Project Number		Sheet Number	A-3
Contract No.			

**NOTE:
VERIFY ACTUAL
DIMENSIONS ON SITE**