




WARNING:
This document is the property of the U.S. Government. Further reproduction and/or distribution is prohibited without the express written permission of:
FOREIGN BUILDING OPERATIONS
U.S. Department of State, Washington, DC, 20522-0620
Information on this document is not to be altered except with the written approval of the individual whose seal appears hereon.

**SENSITIVE
BUT
UNCLASSIFIED**

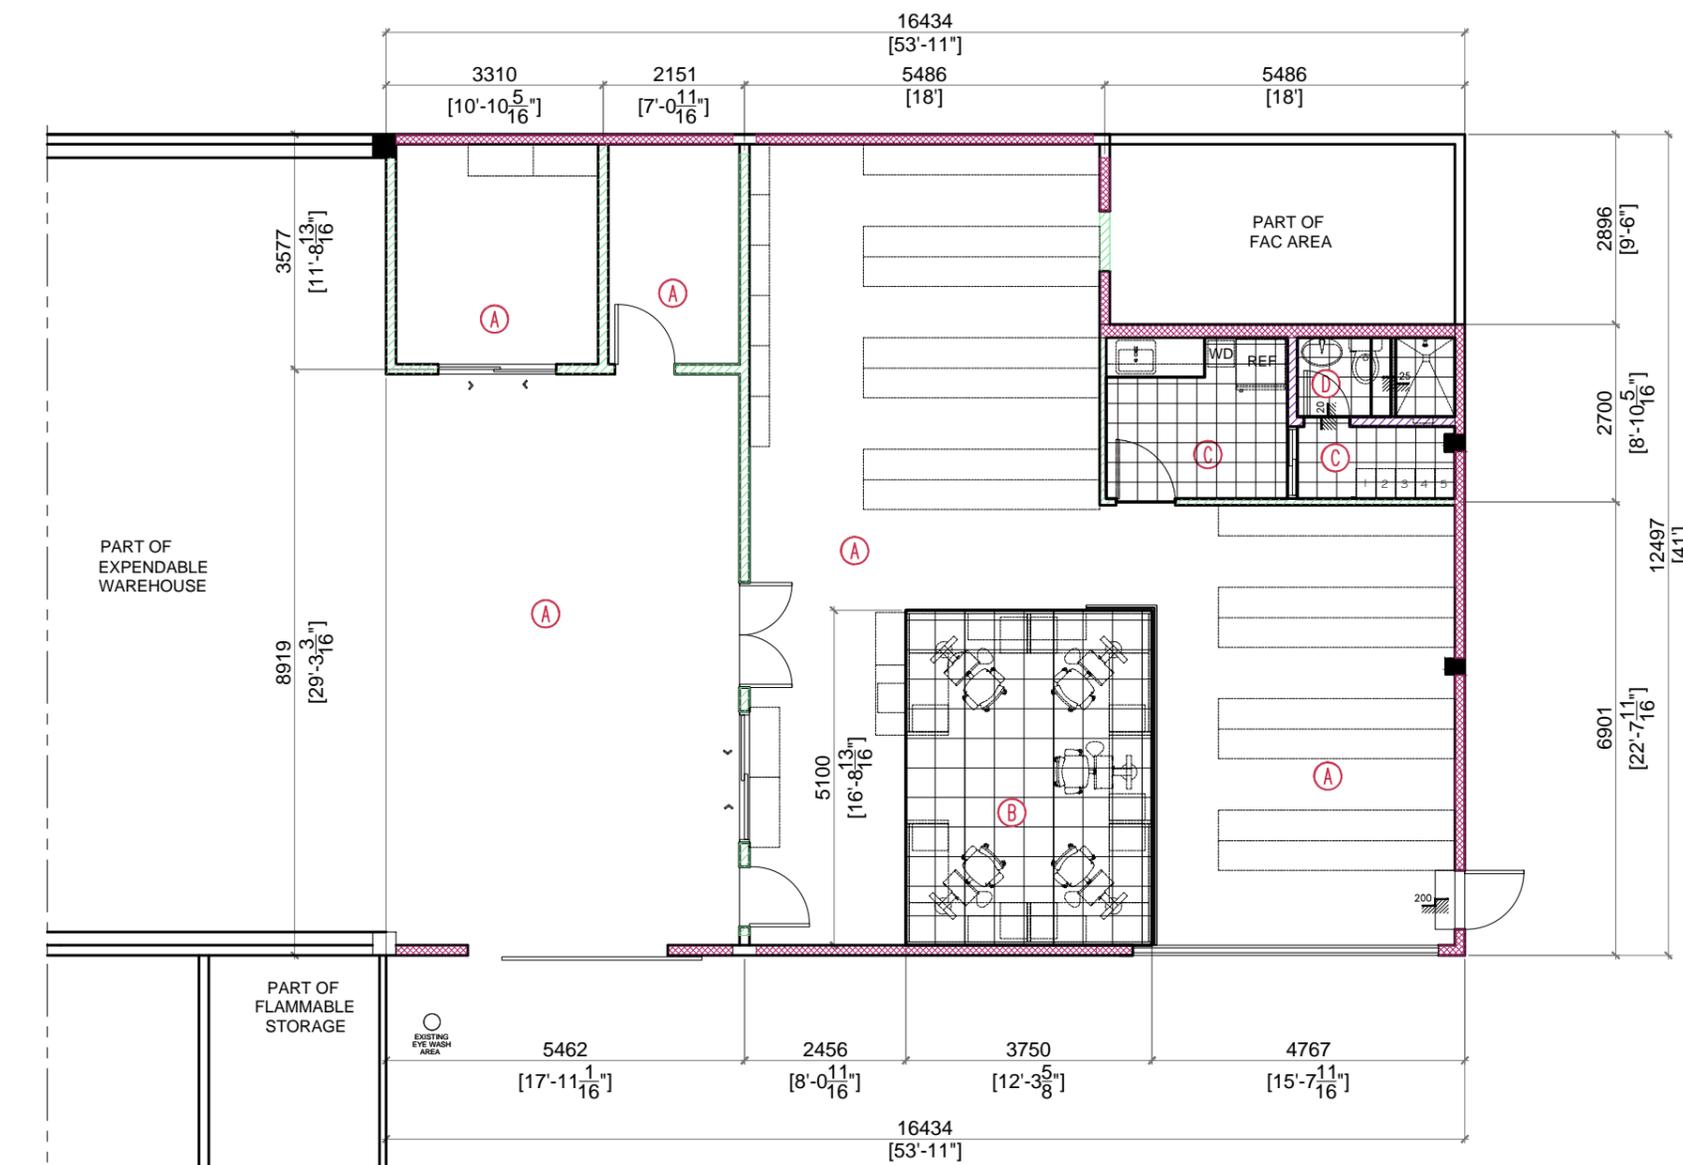

**P&S EXPENDABLE WAREHOUSE
FLOOR PATTERN LAYOUT**
SCALE 1:100 M

- FLOOR PATTERN LEGENDS:**
- (A) NEW RUBBERIZED FLOOR PAINT FINISH (VERIFY COLOR)
 - (B) NEW 450MM X 450MM VINYL TILES OR APPROVED EQUAL
 - (C) INSTALL NEW 300MMX 300MM UNGLAZED CERAMIC FLOOR TILES (VERIFY COLOR-1)
 - (D) INSTALL NEW 300MMX 300MM UNGLAZED CERAMIC FLOOR TILES (VERIFY COLOR-2)

**NOTE:
VERIFY ACTUAL
DIMENSIONS ON SITE**

RevNo	Revision note	Date	Sign.

Project Title
**REFURBISHMENT OF
OEXP WAREHOUSE
OFFICE**

Location
**P&S EXPENDABLE
WAREHOUSE BUILDING
SEAFRONT COMPOUND**

Release For Construction:
FMS FMS

SHEET CONTENT

FLOOR PATTERN LAYOUT				
PLN	CON	STR	MCH	ELV

Date	8-28-15	CADD File Name	
Designed		Drawn By	MJT
Checked	AGM/RPB	Drawing Number	
Project Number		Sheet Number	A-4
Contract No.			