




WARNING:
This document is the property of the U.S. Government. Further reproduction and/or distribution is prohibited without the express written permission of:
FOREIGN BUILDING OPERATIONS
U.S. Department of State, Washington, DC, 20522-0620
Information on this document is not to be altered except with the written approval of the individual whose seal appears hereon.

**SENSITIVE
BUT
UNCLASSIFIED**

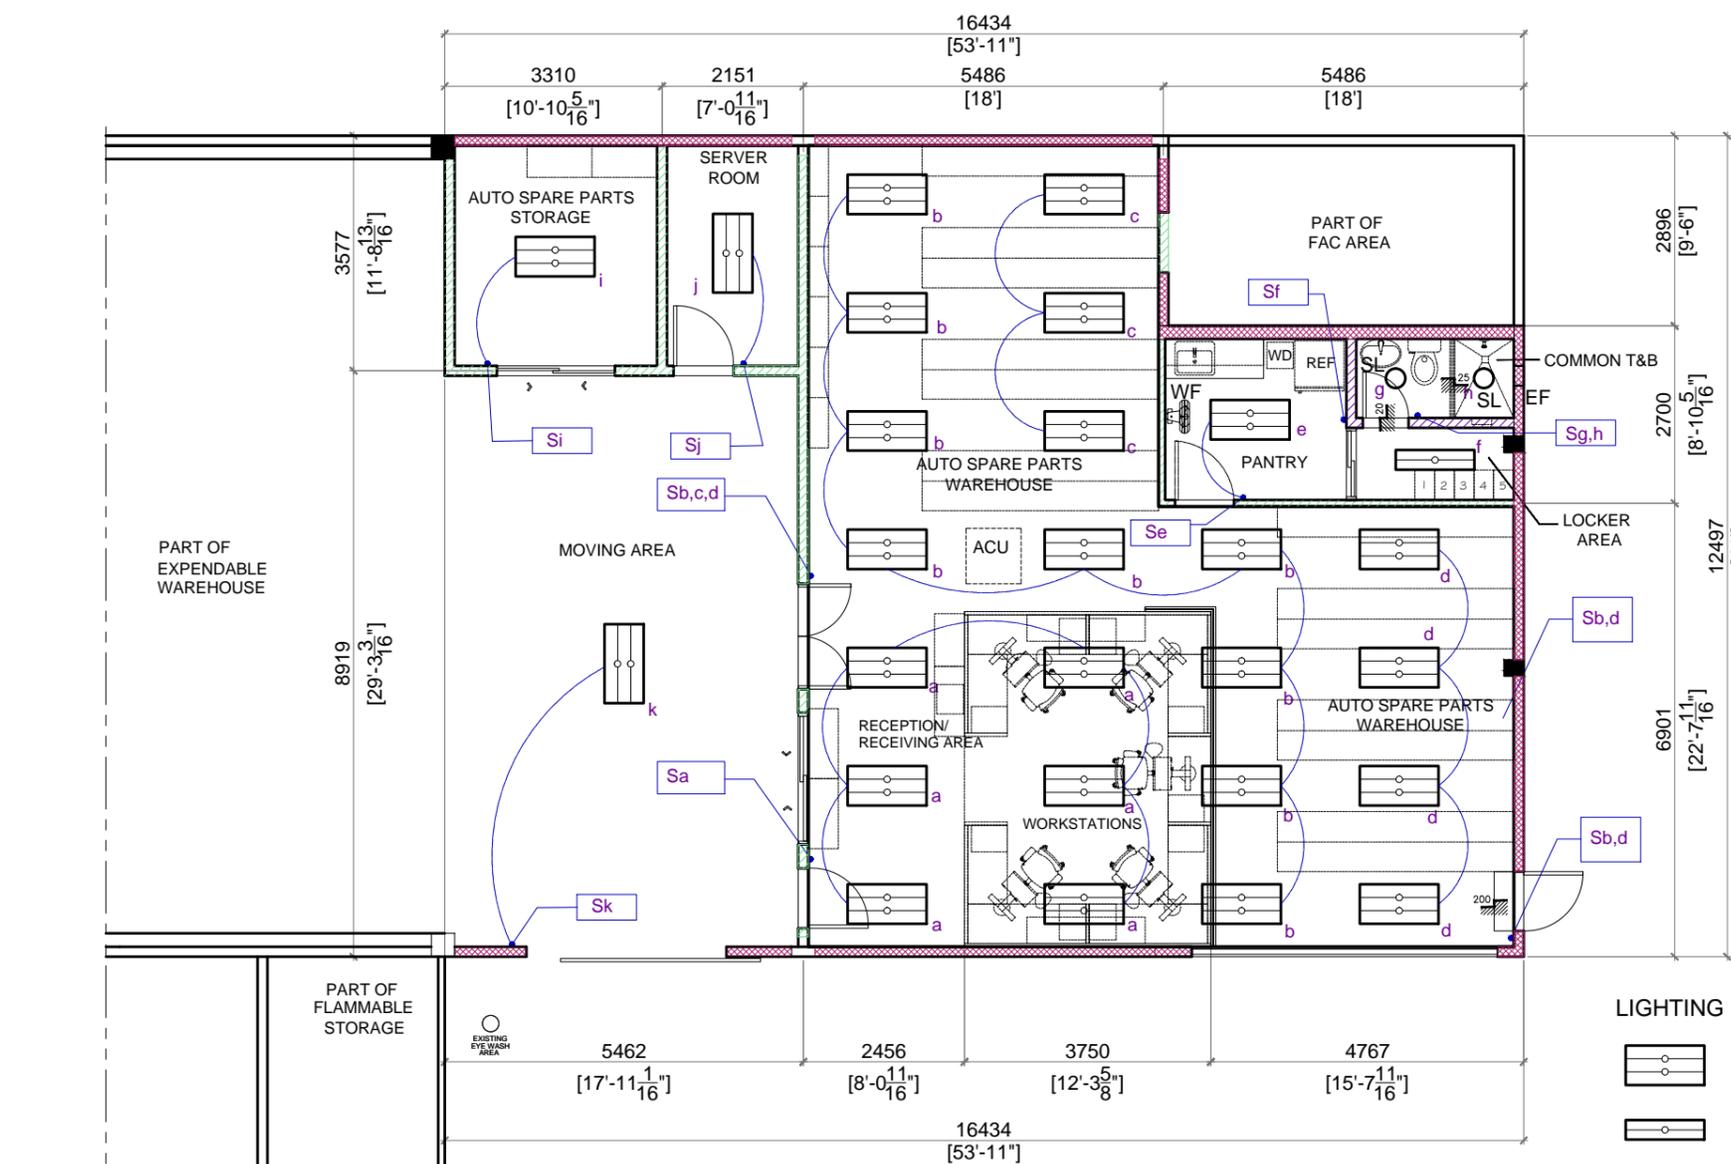

**P&S EXPENDABLE WAREHOUSE
SWITCHING LAYOUT**
SCALE 1:100 M

LIGHTING LEGEND:

- 2-32WATTS FLUORESCENT LIGHTING FIXTURE (600MM X1200MM) WITH DIFFUSER
- 1-32WATTS FLUORESCENT LIGHTING FIXTURE (300MM X1200MM) WITH DIFFUSER
- NEW SURFACE MOUNTED LIGHTING FIXTURE
- EF 300mm X300mm EXHAUST FAN
- WF WALL FAN

SWITCHES:

- ONE-GANG SWITCH
- TWO-GANG SWITCH

NOTE:
VERIFY ACTUAL
DIMENSIONS ON SITE

RevNo	Revision note	Date	Sign.

Project Title

**REFURBISHMENT OF
OEXP WAREHOUSE
OFFICE**

Location
**P&S EXPENDABLE
WAREHOUSE BUILDING
SEAFRONT COMPOUND**

Release For Construction:
FMS FMS

SHEET CONTENT

SWITCHING LAYOUT

Phase	CONCEPT	35%	60%	90%	100%	FINAL

Date 8-28-15 CADD File Name

Designed Drawn By MJT

Checked AGM/RPB Drawing Number

Project Number Sheet Number A-6

Contract No.