
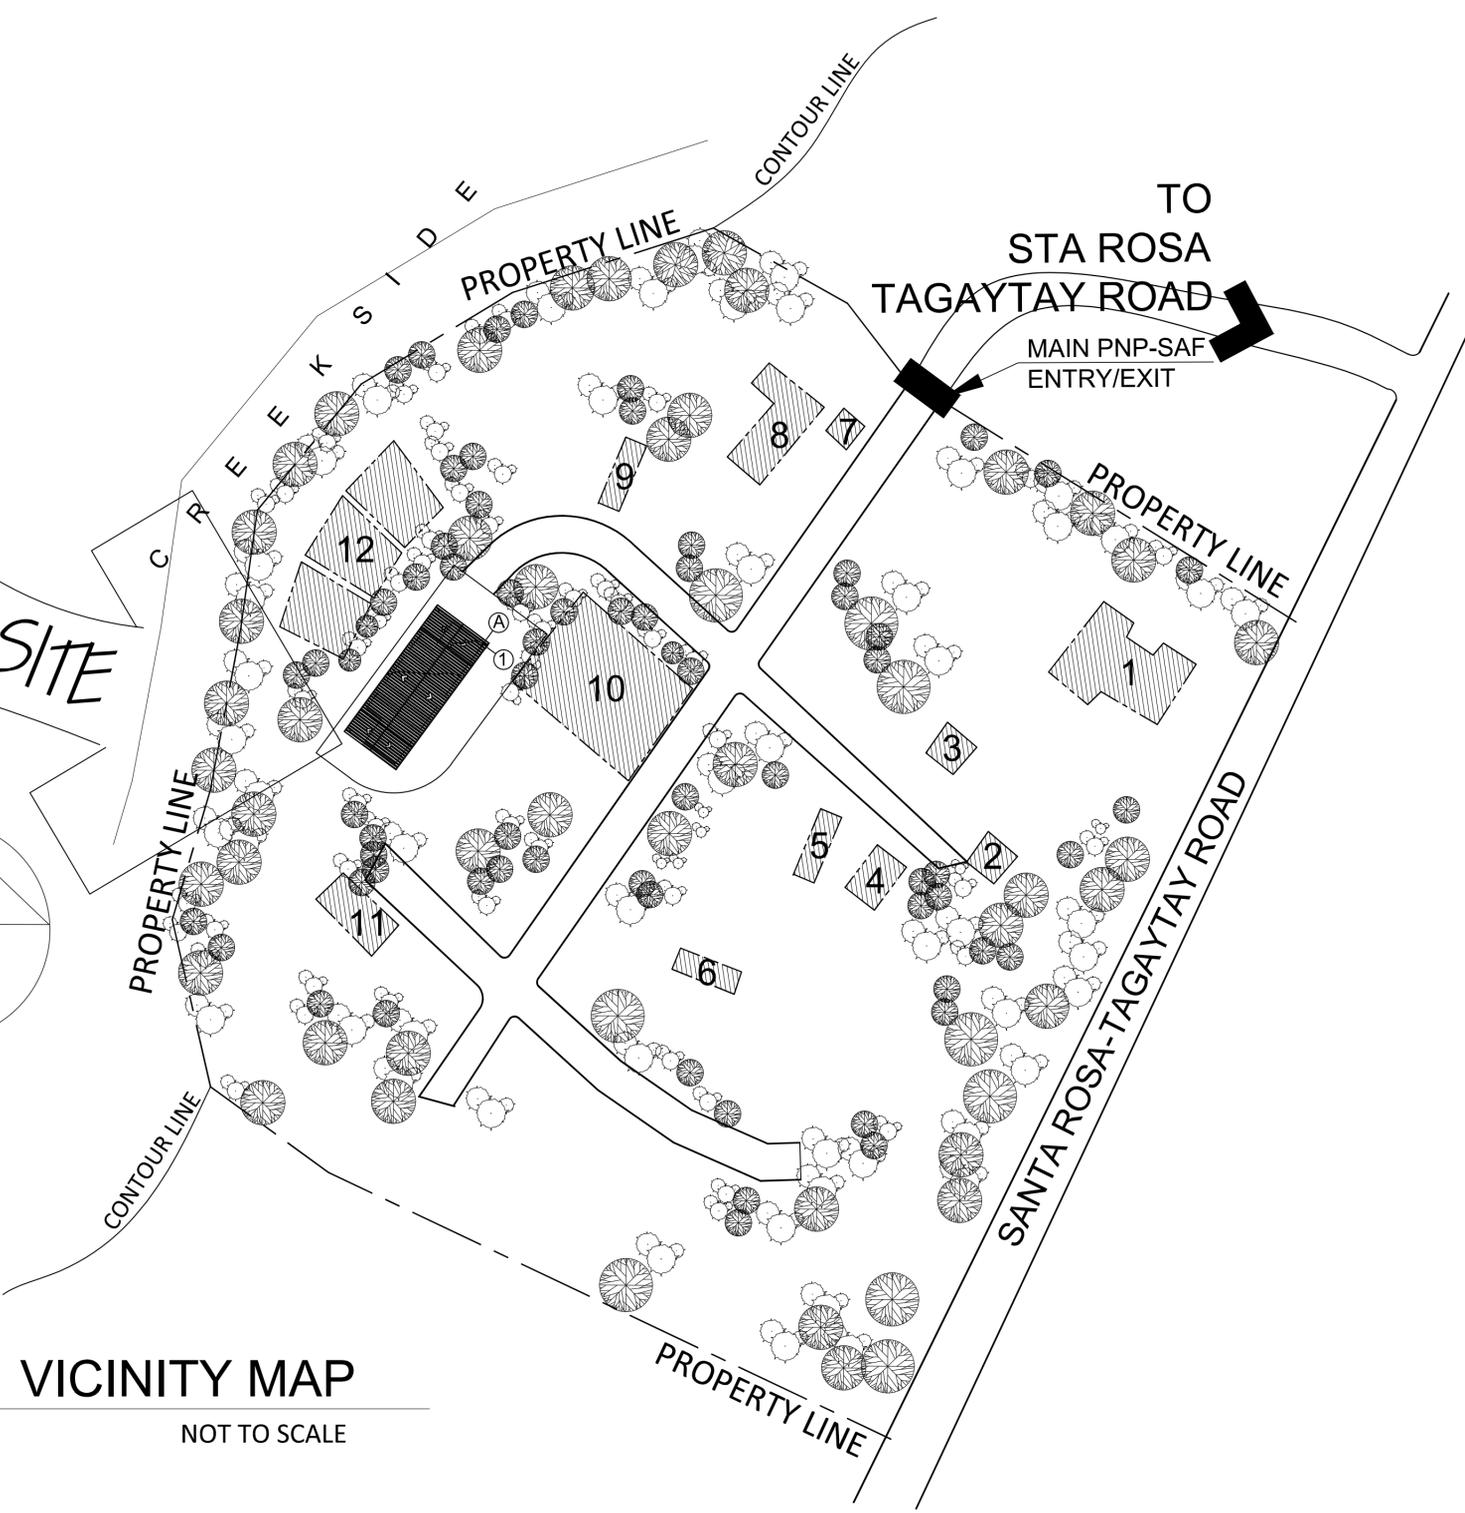


SITE DEVELOPMENT PLAN
SCALE 1: 200 METERS

STRUCTURE NR.	STRUCTURE
1	TENT CITY
2	BARRACKS
3	DETENTION CELL
4	DETENTION CELL
5	FORT STO.DOMINGO (1)
6	FORT STO.DOMINGO (2)
7	MESSHALL
8	ADMINISTRATIVE BUILDING
9	BARRACKS
10	OPEN COURT
11	BARRACKS
12	FIRING RANGE

LEGEND :
 EXISTING STRUCTURES
 PROPOSED STRUCTURE

THIS SITE

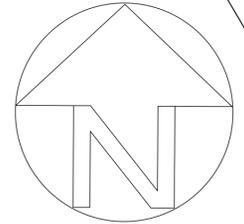

VICINITY MAP
NOT TO SCALE

PROJECT TITLE : PROPOSED PNP SAF CLASSROOMS	PREPARED BY: ENGR FRENEL B BAUTISTA PCINSP CHIEF, PLANS & DESIGN SECTION	CHECKED BY: ARCH PAVEL D HALOG CHIEF, CONSTRUCTION & REPAIR DIVISION	SUBMITTED BY: JOEL FELIX MATEO D RUNES IV, MPA PSSUPT CDS, ENGINEERING SERVICE	RECOMMEND APPROVAL: JEROME P PAGARAGAN, CEO VI PSSUPT DEPUTY DIRECTOR, ENGINEERING SERVICE	APPROVED BY: CRISTINO C CAMPANILLA, CESE PCSUPT DIRECTOR, ENGINEERING SERVICE	SHEET NO. C-2 JUNE 22, 2012 <small>DATE DRAWING COMPLETED</small>
LOCATION: FORT STO DOMINGO, STA ROSA, LAGUNA						