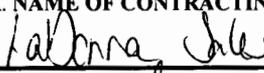


AMENDMENT OF SOLICITATION/MODIFICATION OF CONTRACT			1. CONTRACT ID CODE	Page 1 of 2
2. AMENDMENT/MODIFICATION NO.		3. EFFECTIVE DATE	4. REQUISITION/PURCHASE REQ. NO. PR4303052-A002	5. PROJECT NO. (If applicable)
6. ISSUED BY AMERICAN EMBASSY PANAMA CITY APARTADO 0816-02561, ATTN: GSO PANAMA, PANAMA		CODE PM070	7. ADMINISTERED BY (If other than Item 6) AMERICAN EMBASSY PANAMA CITY APARTADO 0816-02561, ATTN: GSO PANAMA, PANAMA	
8. NAME AND ADDRESS OF CONTRACTOR (NO., street, city, county, State, and ZIP Code)			<input checked="" type="checkbox"/> 9a. AMENDMENT OF SOLICITATION NO. SPM07015R0001	
			9b. DATED (SEE ITEM 11)	
			10a. MODIFICATION OF CONTRACT/ORDER NO.	
			10b. DATED (SEE ITEM 13)	
11. THIS ITEM ONLY APPLIES TO AMENDMENTS OF SOLICITATIONS				
<p>X The above numbered solicitation is amended as set forth in Item 14. The hour and date specified for receipt of Offers _ is extended, <u>X</u> is not extended Offers must acknowledge receipt of this amendment prior to the hour and date specified in the solicitation or as amended, by one of the following methods: (a) By completing Items 8 and 15, and returning <u>1</u> copies of the amendment; (b) By acknowledging receipt of this amendment on each copy of the offer submitted; or (c) By separate letter or telegram which includes a reference to the solicitation and amendment numbers. FAILURE OF YOUR ACKNOWLEDGMENT TO BE RECEIVED AT THE PLACE DESIGNATED FOR THE RECEIPT OF OFFERS PRIOR TO THE HOUR AND DATE SPECIFIED MAY RESULT IN REJECTION OF YOUR OFFER. If by virtue of this amendment you desire to change an offer already submitted, such change may be made by telegram or letter, provided each telegram or letter makes reference to the solicitation and this amendment, and is received prior to the opening hour and date specified.</p>				
12. ACCOUNTING AND APPROPRIATION DATA (If required)				
13. THIS ITEM APPLIES ONLY TO MODIFICATIONS OF CONTRACTS/ORDERS, IT MODIFIES THE CONTRACT/ORDER NO. AS DESCRIBED IN ITEM 14.				
—	A. THIS CHANGE ORDER IS ISSUED PURSUANT TO: THE CHANGES SET FORTH IN ITEM 14 ARE MADE IN THE CONTRACT ORDER NO. IN ITEM 10A.			
—	B. THE ABOVE NUMBERED CONTRACT/ORDER IS MODIFIED TO REFLECT THE ADMINISTRATIVE CHANGES (such as changes in paying office, appropriation date, etc.) SET FORTH IN ITEM 14, PURSUANT TO THE AUTHORITY OF FAR 43.103(b)			
—	C. THIS SUPPLEMENTAL AGREEMENT IS ENTERED INTO PURSUANT TO AUTHORITY OF:			
—	D. OTHER (Specify type of modification and authority)			
E. IMPORTANT: Contractor <u>is not</u> , <u>is</u> required to sign this document and return <u> </u> copies to the issuing office.				
14. DESCRIPTION OF AMENDMENT/MODIFICATION (Organized by UCF section headings, including solicitation/contract subject matter where feasible.)				
The purpose of this modification is to extend the closing date through Monday August 03, 2015, 11:00AM				
Except as provided herein, all terms and conditions of the document referenced in Item 9A or 10A, as heretofore changed, remains unchanged and in full force and effect.				
15A. NAME AND TITLE OF SIGNER (Type or print)			16A. NAME OF CONTRACTING OFFICER	
BY _____ (Signature of person authorized to sign)			 (Signature of Contracting Officer)	
15B. NAME OF CONTRACTOR/OFFEROR		15C. DATE SIGNED	16B. UNITED STATES OF AMERICA, BY	16C. DATE SIGNED
			 (Signature of Contracting Officer)	7/30/15

AMENDMENT OF SOLICITATION/MODIFICATION OF CONTRACT			1. CONTRACT ID CODE	Page 1 of 2
2. AMENDMENT/MODIFICATION NO.	3. EFFECTIVE DATE	4. REQUISITION/PURCHASE REQ. NO. PR4303052-A001		5. PROJECT NO. (If applicable)
6. ISSUED BY AMERICAN EMBASSY PANAMA CITY APARTADO 0816-02561, ATTN: GSO PANAMA, PANAMA	CODE PM070	7. ADMINISTERED BY (If other than Item 6) CODE AMERICAN EMBASSY PANAMA CITY APARTADO 0816-02561, ATTN: GSO PANAMA, PANAMA		
8. NAME AND ADDRESS OF CONTRACTOR (NO., street,city,county,State,and ZIP Code)		<input checked="" type="checkbox"/> 9a. AMENDMENT OF SOLICITATION NO. SPM07015R0001		
		9b. DATED (SEE ITEM 11)		
		10a. MODIFICATION OF CONTRACT/ORDER NO.		
		10b. DATED (SEE ITEM 13)		
11. THIS ITEM ONLY APPLIES TO AMENDMENTS OF SOLICITATIONS				
<p>X The above numbered solicitation is amended as set forth in Item 14. The hour and date specified for receipt of Offers _ is extended, <u>X</u> is not extended Offers must acknowledge receipt of this amendment prior to the hour and date specified in the solicitation or as amended, by one of the following methods: (a) By completing Items 8 and 15, and returning <u>1</u> copies of the amendment;(b) By acknowledging receipt of this amendment on each copy of the offer submitted; or(c) By separate letter or telegram which includes a reference to the solicitation and amendment numbers. FAILURE OF YOUR ACKNOWLEDGMENT TO BE RECEIVED AT THE PLACE DESIGNATED FOR THE RECEIPT OF OFFERS PRIOR TO THE HOUR AND DATE SPECIFIED MAY RESULT IN REJECTION OF YOUR OFFER. If by virtue of this amendment you desire to change an offer already submitted, such change may be made by telegram or letter, provided each telegram or letter makes reference to the solicitation and this amendment, and is received prior to the opening hour and date specified.</p>				
12. ACCOUNTING AND APPROPRIATION DATA (If required)				
13. THIS ITEM APPLIES ONLY TO MODIFICATIONS OF CONTRACTS/ORDERS, IT MODIFIES THE CONTRACT/ORDER NO. AS DESCRIBED IN ITEM 14.				
—	A. THIS CHANGE ORDER IS ISSUED PURSUANT TO: THE CHANGES SET FORTH IN ITEM 14 ARE MADE IN THE CONTRACT ORDER NO. IN ITEM 10A.			
—	B. THE ABOVE NUMBERED CONTRACT/ORDER IS MODIFIED TO REFLECT THE ADMINISTRATIVE CHANGES (such as changes in paying office, appropriation date, etc.) SET FORTH IN ITEM 14, PURSUANT TO THE AUTHORITY OF FAR 43.103(b)			
—	C. THIS SUPPLEMENTAL AGREEMENT IS ENTERED INTO PURSUANT TO AUTHORITY OF:			
—	D. OTHER (Specify type of modification and authority)			
E. IMPORTANT: Contractor <u> </u> is not, <u> </u> is required to sign this document and return <u> </u> copies to the issuing office.				
14. DESCRIPTION OF AMENDMENT/MODIFICATION (Organized by UCF section headings, including solicitation/contract subject matter where feasible.)				
The purpose of this modification is to update the drawings of construction of the underground infrastructure and updates section H.13.2.				
Except as provided herein, all terms and conditions of the document referenced in Item 9A or 10A, as heretofore changed, remains unchanged and in full force and effect.				
15A. NAME AND TITLE OF SIGNER (Type or print)		16A. NAME OF CONTRACTING OFFICER <i>LaDonna Sales</i>		
15B. NAME OF CONTRACTOR/OFFEROR BY _____ (Signature of person authorized to sign)	15C. DATE SIGNED	16B. UNITED STATES OF AMERICA, BY <i>[Signature]</i> (Signature of Contracting Officer)	16C. DATE SIGNED <i>7/30/15</i>	

CONTINUATION TO SF-30

1. Delete ATTACHMENT #4 – DRAWINGS A - CONSTRUCTION OF THE UNDERGROUND INFRASTRUCTURE, and REPLACE with the attached Attachment #4.
2. Delete Section H.13.2, CONSTRUCTION PERSONNEL SECURITY

H.13.2 CONSTRUCTION PERSONNEL SECURITY

After award of the contract, the Contractor shall have ten days to submit to the Contracting Officer a list of workers and supervisors assigned to this project (Biographic Data on Personnel) for the Government to conduct all necessary security checks. It is anticipated that security checks will take **30** days to perform. For each individual the list shall include:

- Full Name
- Place and Date of Birth
- Current Address
- Identification number
- ***Police Record***

Failure to provide any of the above information may be considered grounds for rejection and/or re-submittal of the application. Once the Government has completed the security screening and approved the applicants, the Government will provide a badge to the individual for access to the site. The Government may revoke this badge at any time due to the falsification of data, or misconduct on site.

•
•

UNCLASSIFIED

NOTE:
NOT ALL SYMBOLS AND ABBREVIATIONS LISTED
ARE APPLICABLE TO THIS DRAWING PACKAGE

SYMBOLS

- (U) --- UNDER FLOOR OR GROUND CONDUIT TO REMAIN
- (U) — UNDER FLOOR OR GROUND CONDUIT (NEW)
- CONDUIT UP
- CONDUIT CAP
- ① NEW WORK KEY NOTE
- Ⓜ HANDHOLE
- Ⓜ MANHOLE


ABBREVIATIONS

- (E) EXISTING
- MAX MAXIMUM
- MH MOUNTING HEIGHT, MANHOLE
- MIN MINIMUM
- MISC MISCELLANEOUS
- mm MILLIMETER
- PVC POLY VINYL CHLORIDE
- RCS RIGID GALVANIZED STEEL
- (U) UNDERGROUND



**LOCAL CONTRACTOR
PACKAGE - EXTERIOR**
for
PANAMA CITY, PANAMA

IBEW Local 1000 is a local union of the International Brotherhood of Electrical Workers, District Council No. 10, Panama City, Panama. IBEW Local 1000 is not affiliated with the International Brotherhood of Electrical Workers, District Council No. 10, Panama City, Panama. IBEW Local 1000 is not affiliated with the International Brotherhood of Electrical Workers, District Council No. 10, Panama City, Panama.

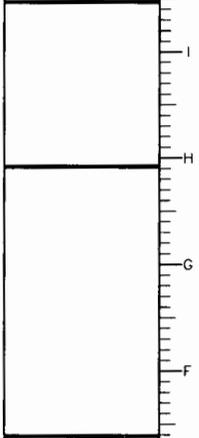

SYMBOLS AND ABBREVIATIONS

1/8" = 1" AS-BUILT
 3/8" = 1" AS-BUILT
 1/2" = 1" AS-BUILT
 3/4" = 1" AS-BUILT
 1" = 1" AS-BUILT

JOB FILE NO. 1171012.043
 DRAWING SCALE NONE
 PROJECT NUMBER CTY-PAC-15036
 DATE 11/13/14
 SHEET 2 OF 8
C1.02

SENSITIVE BUT UNCLASSIFIED

UNCLASSIFIED

UNCLASSIFIED

U.S. EMBASSY, PANAMA CITY, PANAMA
LOCAL CONTRACTOR PACKAGE – EXTERIOR
100% DESIGN SUBMISSION
04/01/15

APPROVED



LOCAL CONTRACTOR
PACKAGE – EXTERIOR
for
PANAMA CITY, PANAMA

WARNING: This drawing is the property of Project Management & Engineering, Inc. It is to be used only for the project and location specified. It is not to be reproduced, stored in a retrieval system, or transmitted in any form or by any means, electronic, mechanical, photocopying, recording, or by any information storage and retrieval system, without the prior written permission of Project Management & Engineering, Inc.

DESIGN CONCEPT	DATE
APPROVAL	
REVIEWED BY	DATE
PME O/D	
PME ENGINEERING	
PME SWS	



100% DESIGN SUBMISSION
FOR OBO PERMIT

DRAWING TITLE	DRAWING NUMBER
TITLE/INDEX PAGE	C1.01
SYMBOLS AND ABBREVIATIONS	C1.02
SCOPE OF WORK (SOW)	C1.03
SITE PLAN – OVERALL – REFERENCE ONLY	C2.01
SITE PLAN – AREA "A" – NEW WORK	C2.02
SITE PLAN – AREA "B" – NEW WORK	C2.03
SITE PLAN – AREA "C" – NEW WORK	C2.04
DETAILS	C5.01

TITLE/INDEX PAGE


PTV0101.dwg
SCALE
PTV-PME-15036

C1.01
11/12/14
SHEET 1 OF 8

REVISIONS				
ZONE	REV	DESCRIPTION	DATE	APPROVED
-	A	C1.03, C2.02, C2.03	7/24/15	

UNCLASSIFIED

UNCLASSIFIED

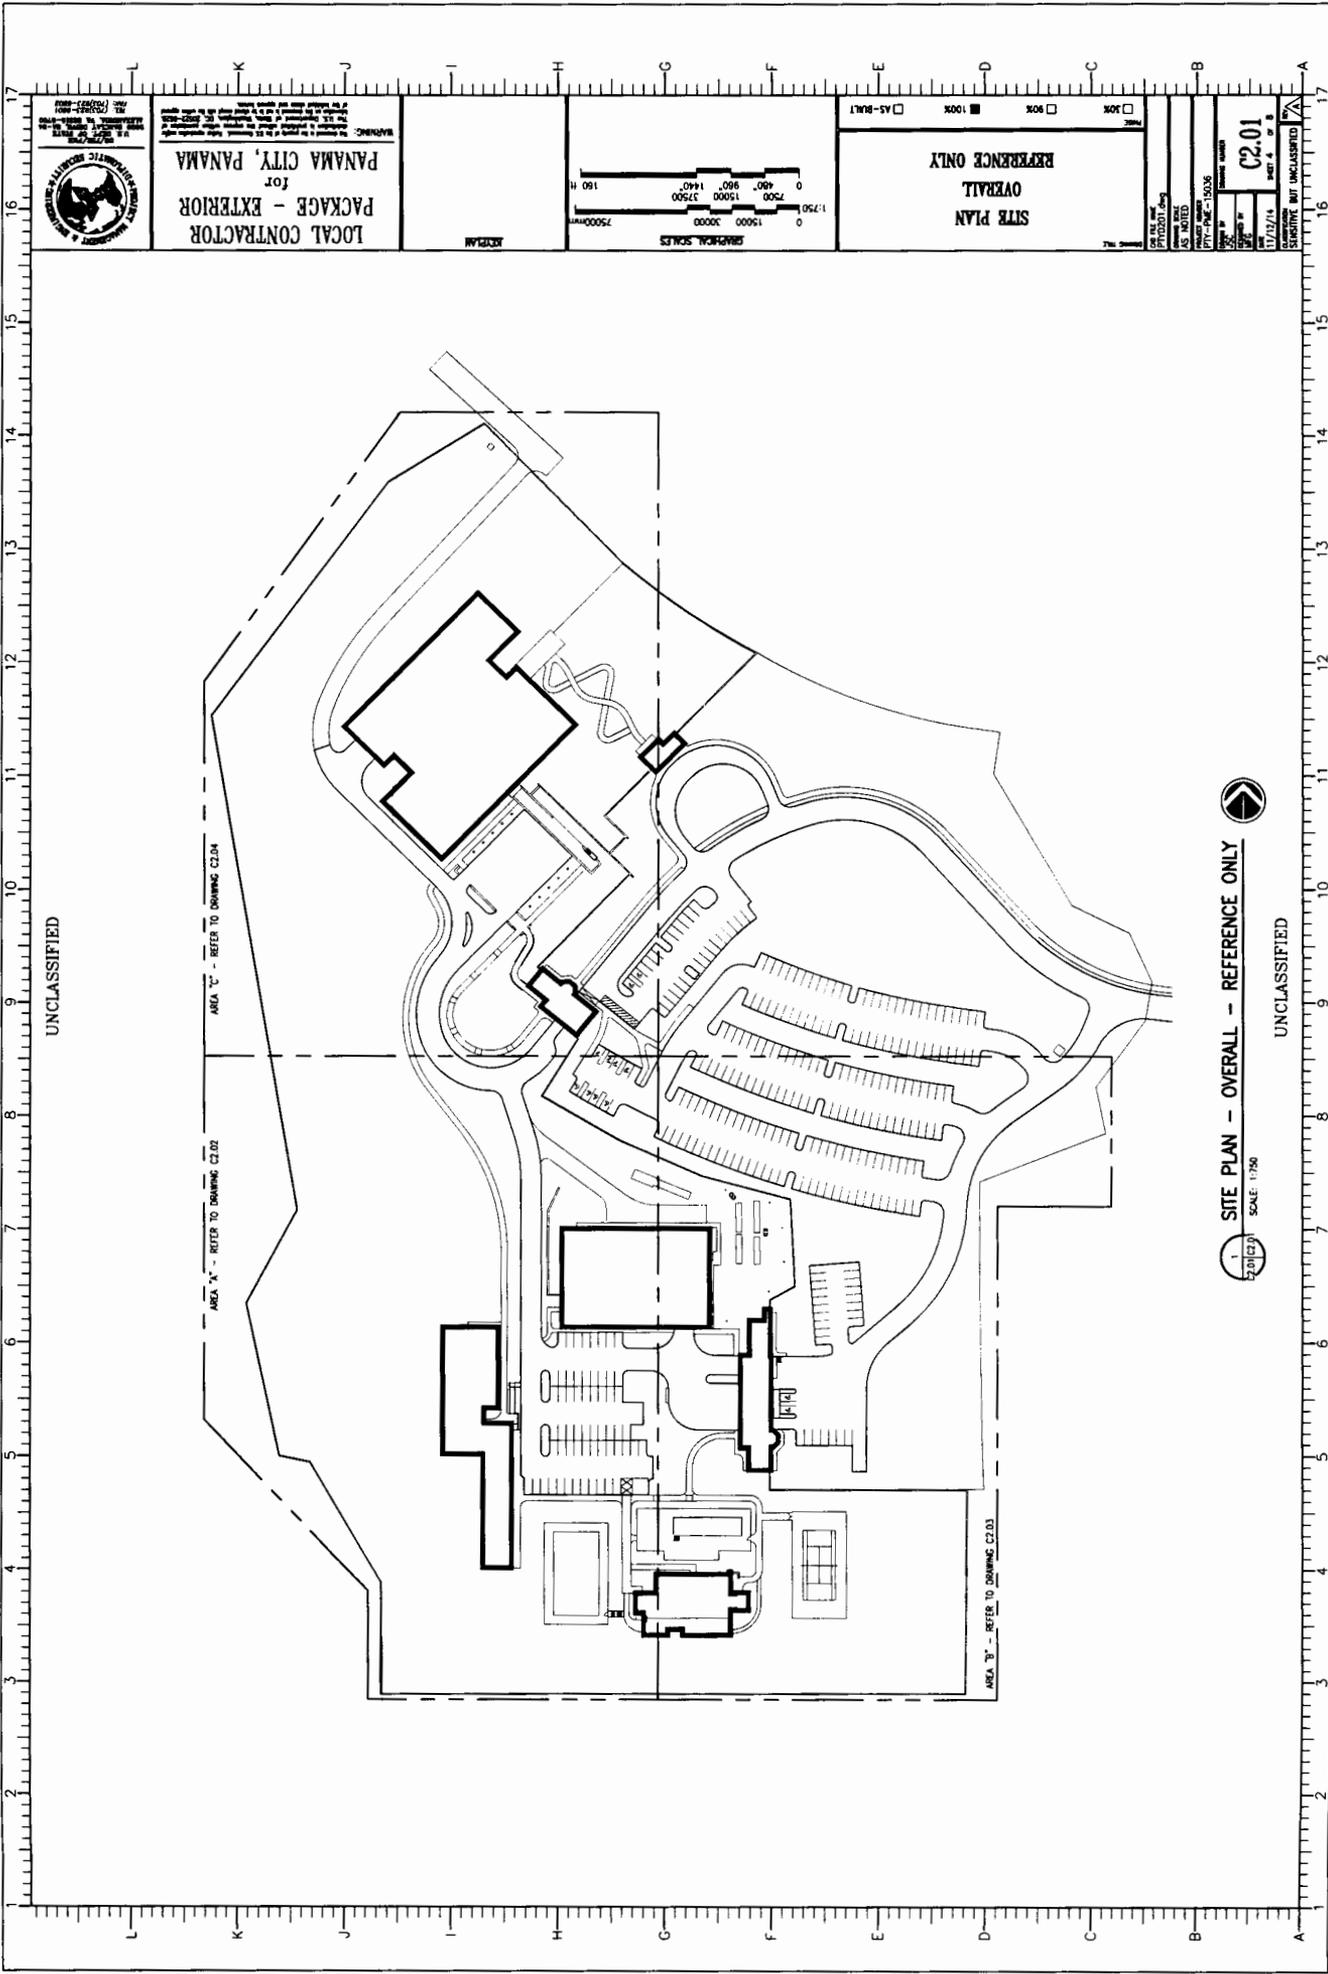



DRAWING KEY NOTES

- ① STUB RISER CONDUIT ABOVE GROUND AND CAP WITH END FITTING AT A MINIMUM OF 12" (305mm). (4 PLACES)
- ② TRANSITION FROM PVC TO RISER USING 2"(51mm) RISER 90° SWEEP. (4 PLACES)

UNCLASSIFIED




LOCAL CONTRACTOR
PACKAGE - EXTERIOR
 for
PANAMA CITY, PANAMA

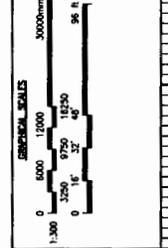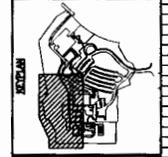

SITE PLAN
AREA "A"
NEW WORK

BOX
 RISE
 AS-BUILT

DATE FILED: 11/17/2014
 BY: [Signature]
 PROJECT NUMBER: PTY-PAC-15036
 SHEET NUMBER: **C2.02**
 OF 5 SHEETS

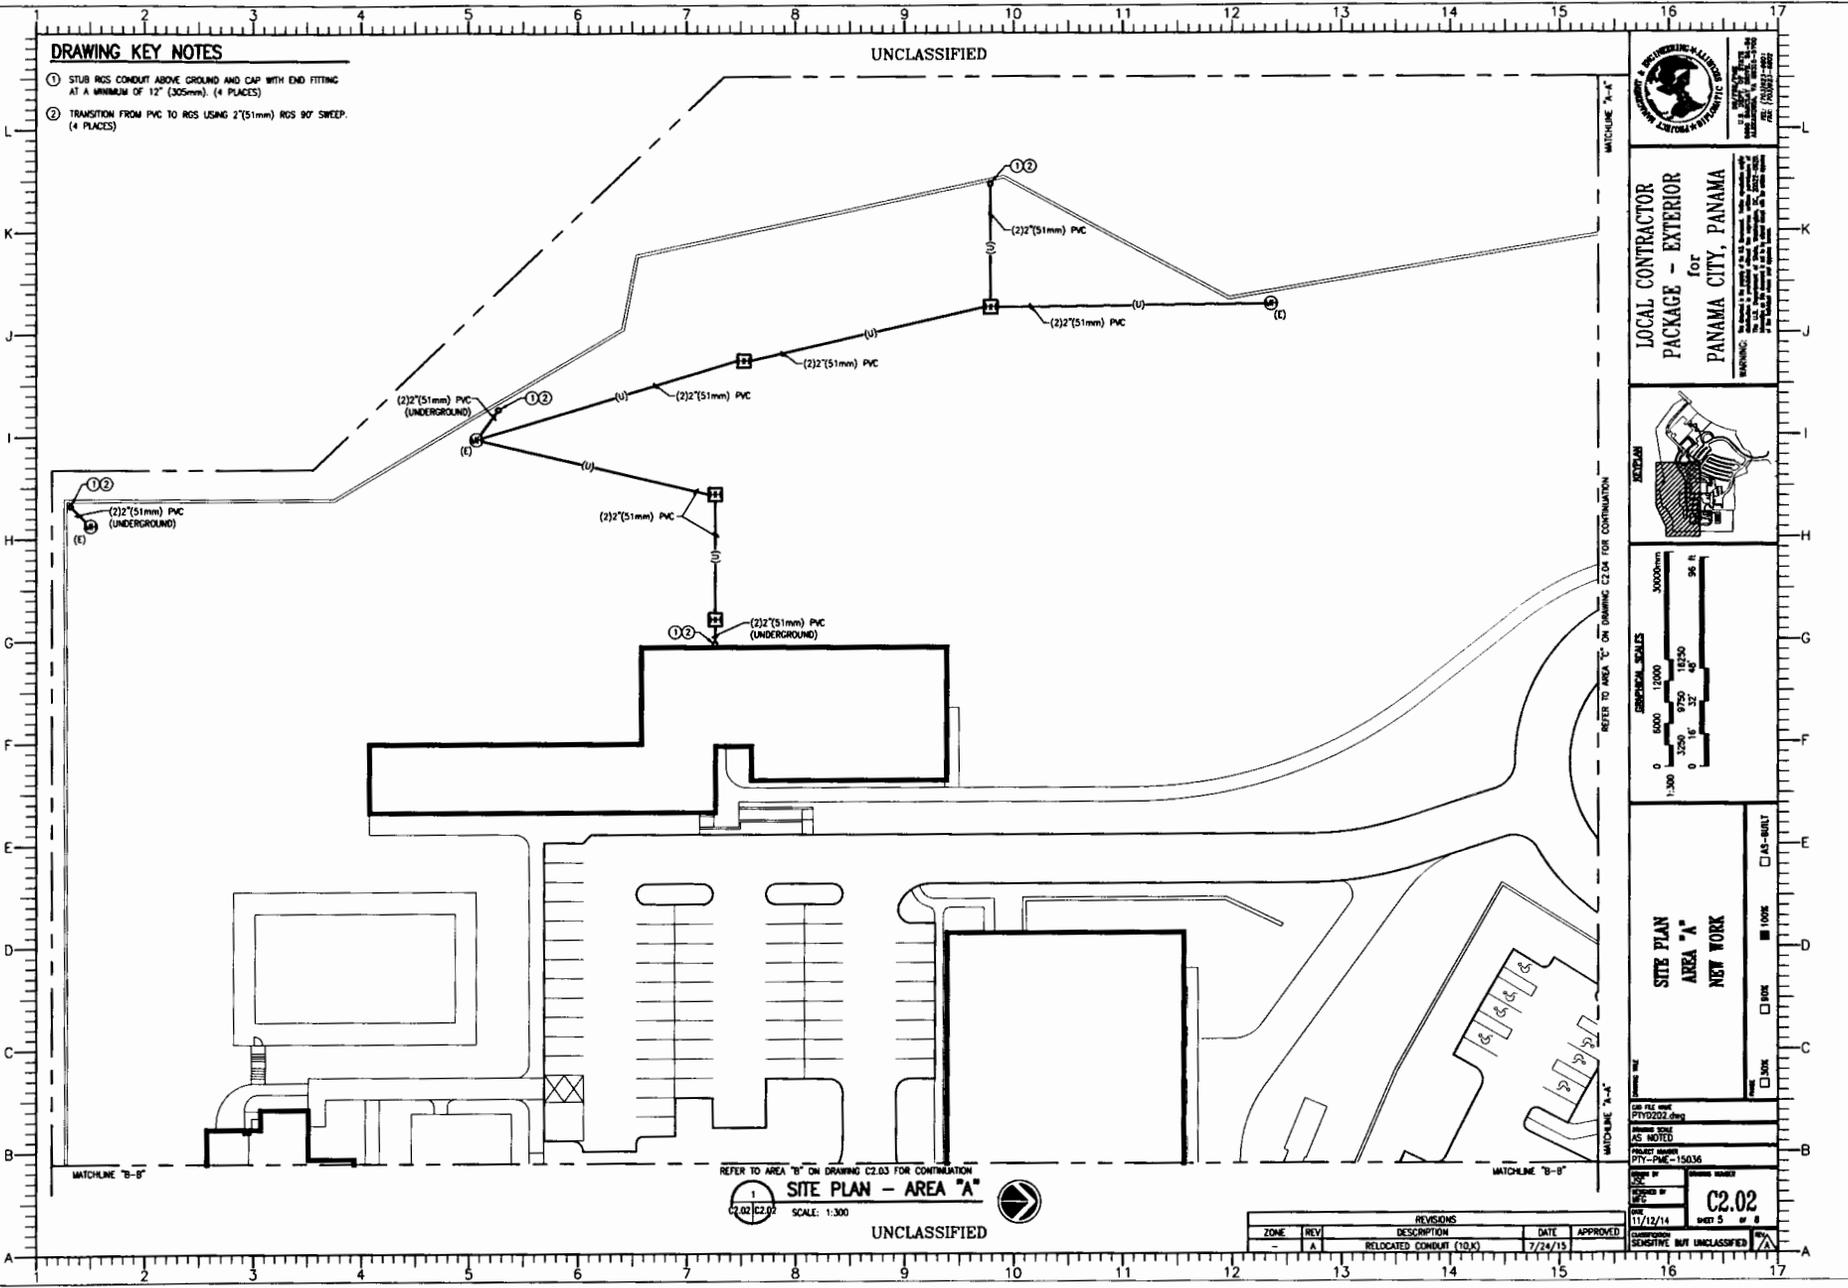

REFER TO AREA "B" ON DRAWING C2.03 FOR CONTINUATION
SITE PLAN - AREA "A"
 SCALE: 1:300

UNCLASSIFIED



REVISIONS				
ZONE	REV	DESCRIPTION	DATE	APPROVED
	A	RELOCATED CONDUIT (10,K)	7/24/13	

UNCLASSIFIED

REFER TO AREA "A" ON DRAWING C2.02 FOR CONTINUATION




LOCAL CONTRACTOR PACKAGE - EXTERIOR for PANAMA CITY, PANAMA

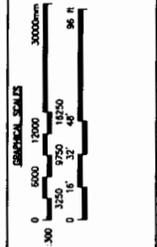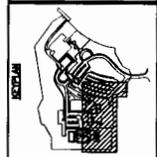

SITE PLAN AREA "B" NEW WORK

CONTRACT NO. C2.03 SHEET 6 OF 8

ZONE	REV	DESCRIPTION	DATE	APPROVED
-	A	ADDED CONDUIT PATH (12,K)	7/24/15	

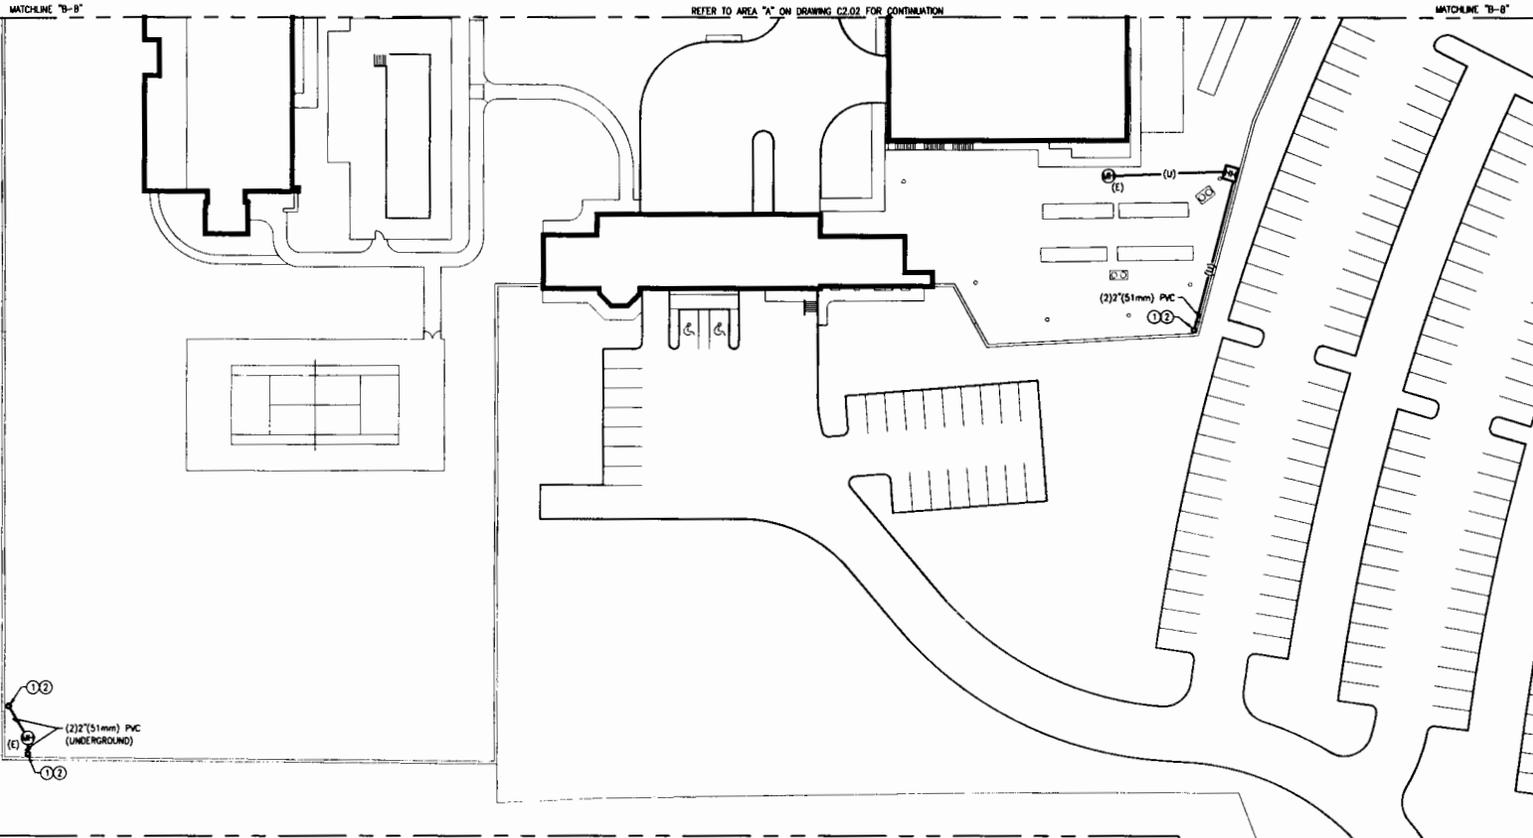


DRAWING KEY NOTES

- (1) STUB RGS CONDUIT ABOVE GROUND AND CAP WITH END FITTING AT A MINIMUM OF 12" (305mm). (3 PLACES)
- (2) TRANSITION FROM PVC TO RGS USING 2"(51mm) RGS 90° SWEEP (3 PLACES)

SITE PLAN - AREA "B" SCALE: 1:300

UNCLASSIFIED


UNCLASSIFIED

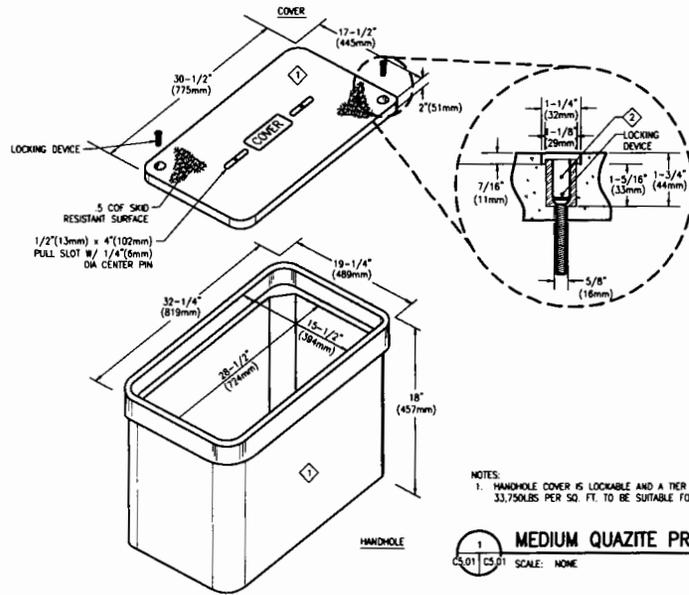


DESCRIPTION	CATALOG #	QTY
1 QUARTZITE HANDHOLE WITH COVER	QUARTZITE-PG17302BROAD	1
2 LOCK DOWN KEYED LOCK FOR QUARTZITE HANDHOLE	LOCKDOWN-LO-LO	2

NOTES:
1. HANDHOLE COVER IS LOCKABLE AND A TIER 32 AND HAS A LOAD TEST RATING OF 33,750LBS PER SQ. FT. TO BE SUITABLE FOR LIGHT VEHICULAR TRAFFIC.

1 MEDIUM QUARTZITE PRE-FAB HANDHOLE DETAIL
SCALE: NONE

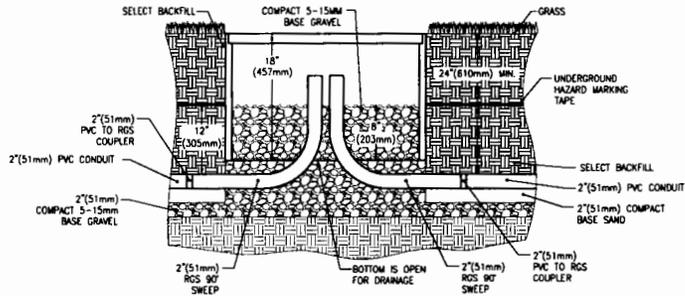

2 HANDHOLE AND CONDUIT INSTALLATION
DETAIL - GRASS AREA
SCALE: NONE

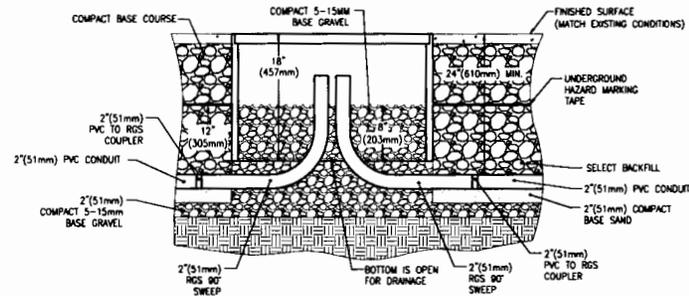

3 HANDHOLE AND CONDUIT INSTALLATION
DETAIL - FINISHED ROAD
SCALE: NONE

UNCLASSIFIED



LOCAL CONTRACTOR
PACKAGE - EXTERIOR
for
PANAMA CITY, PANAMA

WARNING: This drawing is the property of the Panama Canal Authority. It is to be used only for the project and location specified. It is not to be reproduced, stored in a retrieval system, or transmitted in any form or by any means, electronic, mechanical, photocopying, recording, or by any information storage and retrieval system, without the prior written permission of the Panama Canal Authority.

DETAILS

AS-BUILT
100%
50%
20%

DATE FILED: PTV0501.dwg
DRAWING SCALE: NONE
PROJECT NUMBER: PTV-PAC-15036
DRAWING NUMBER: C5.01
ISSUED BY: 11/12/14
SHEET 8 OF 8
CLASSIFICATION: SENSITIVE BUT UNCLASSIFIED