




100'

75'

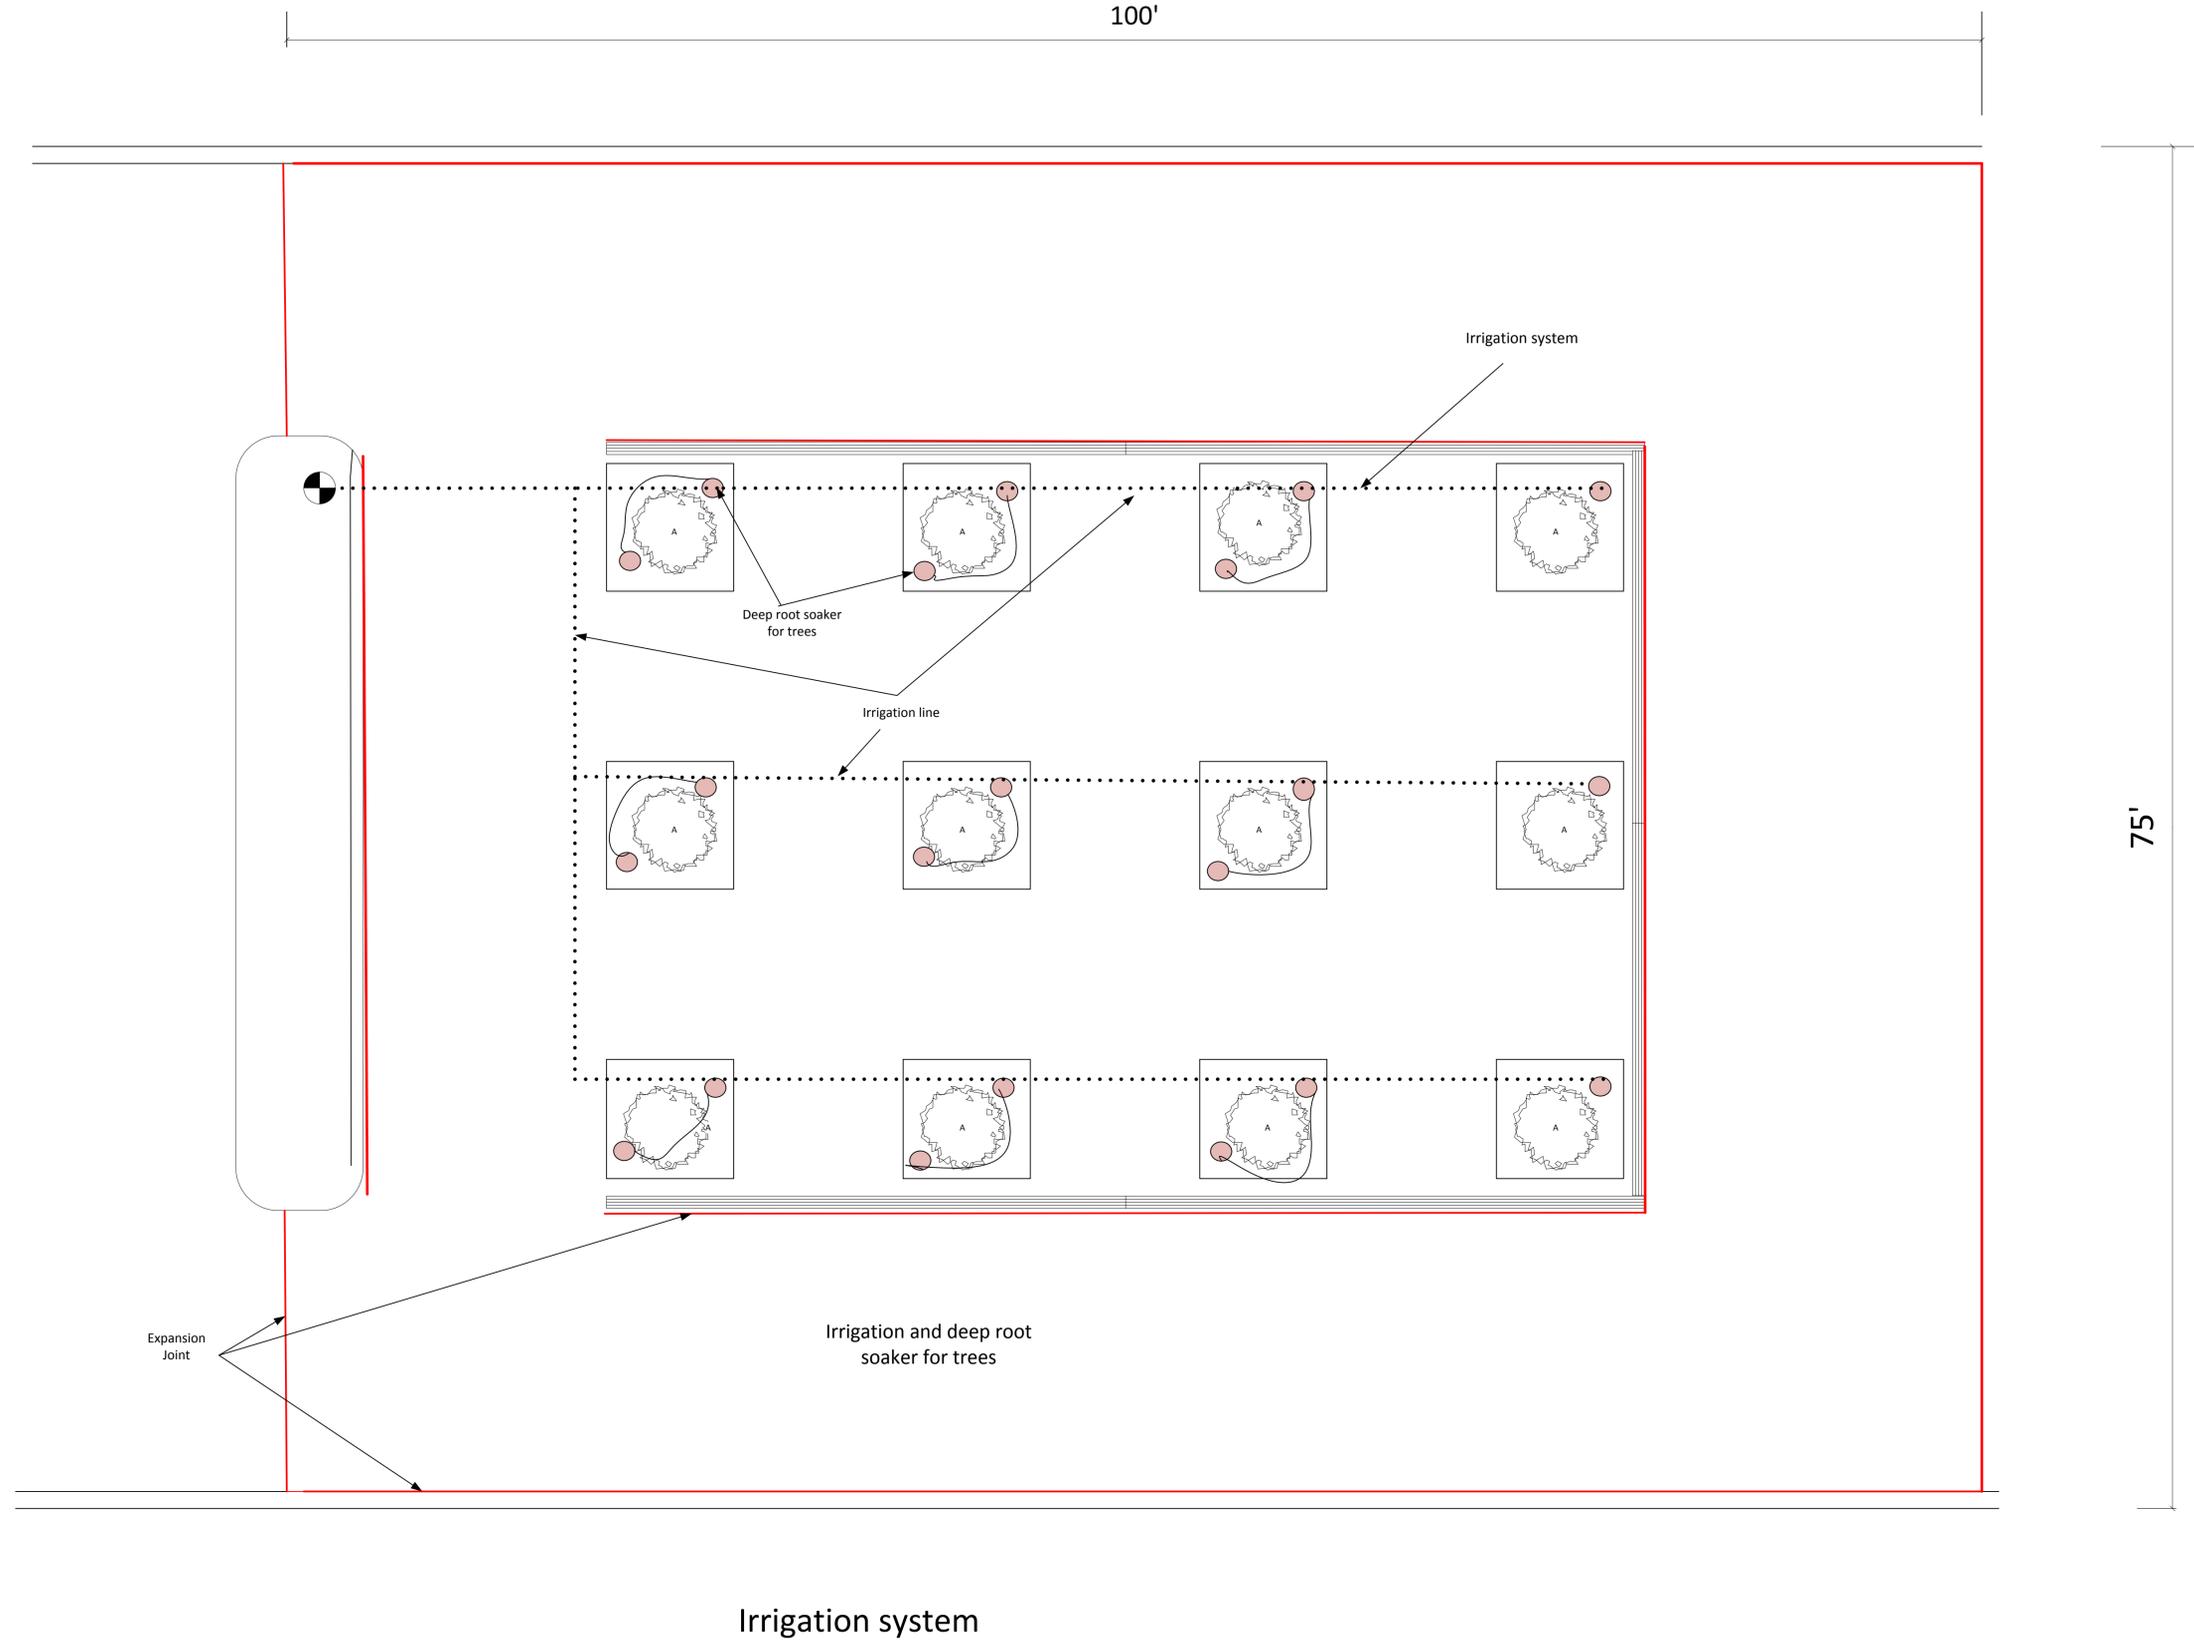


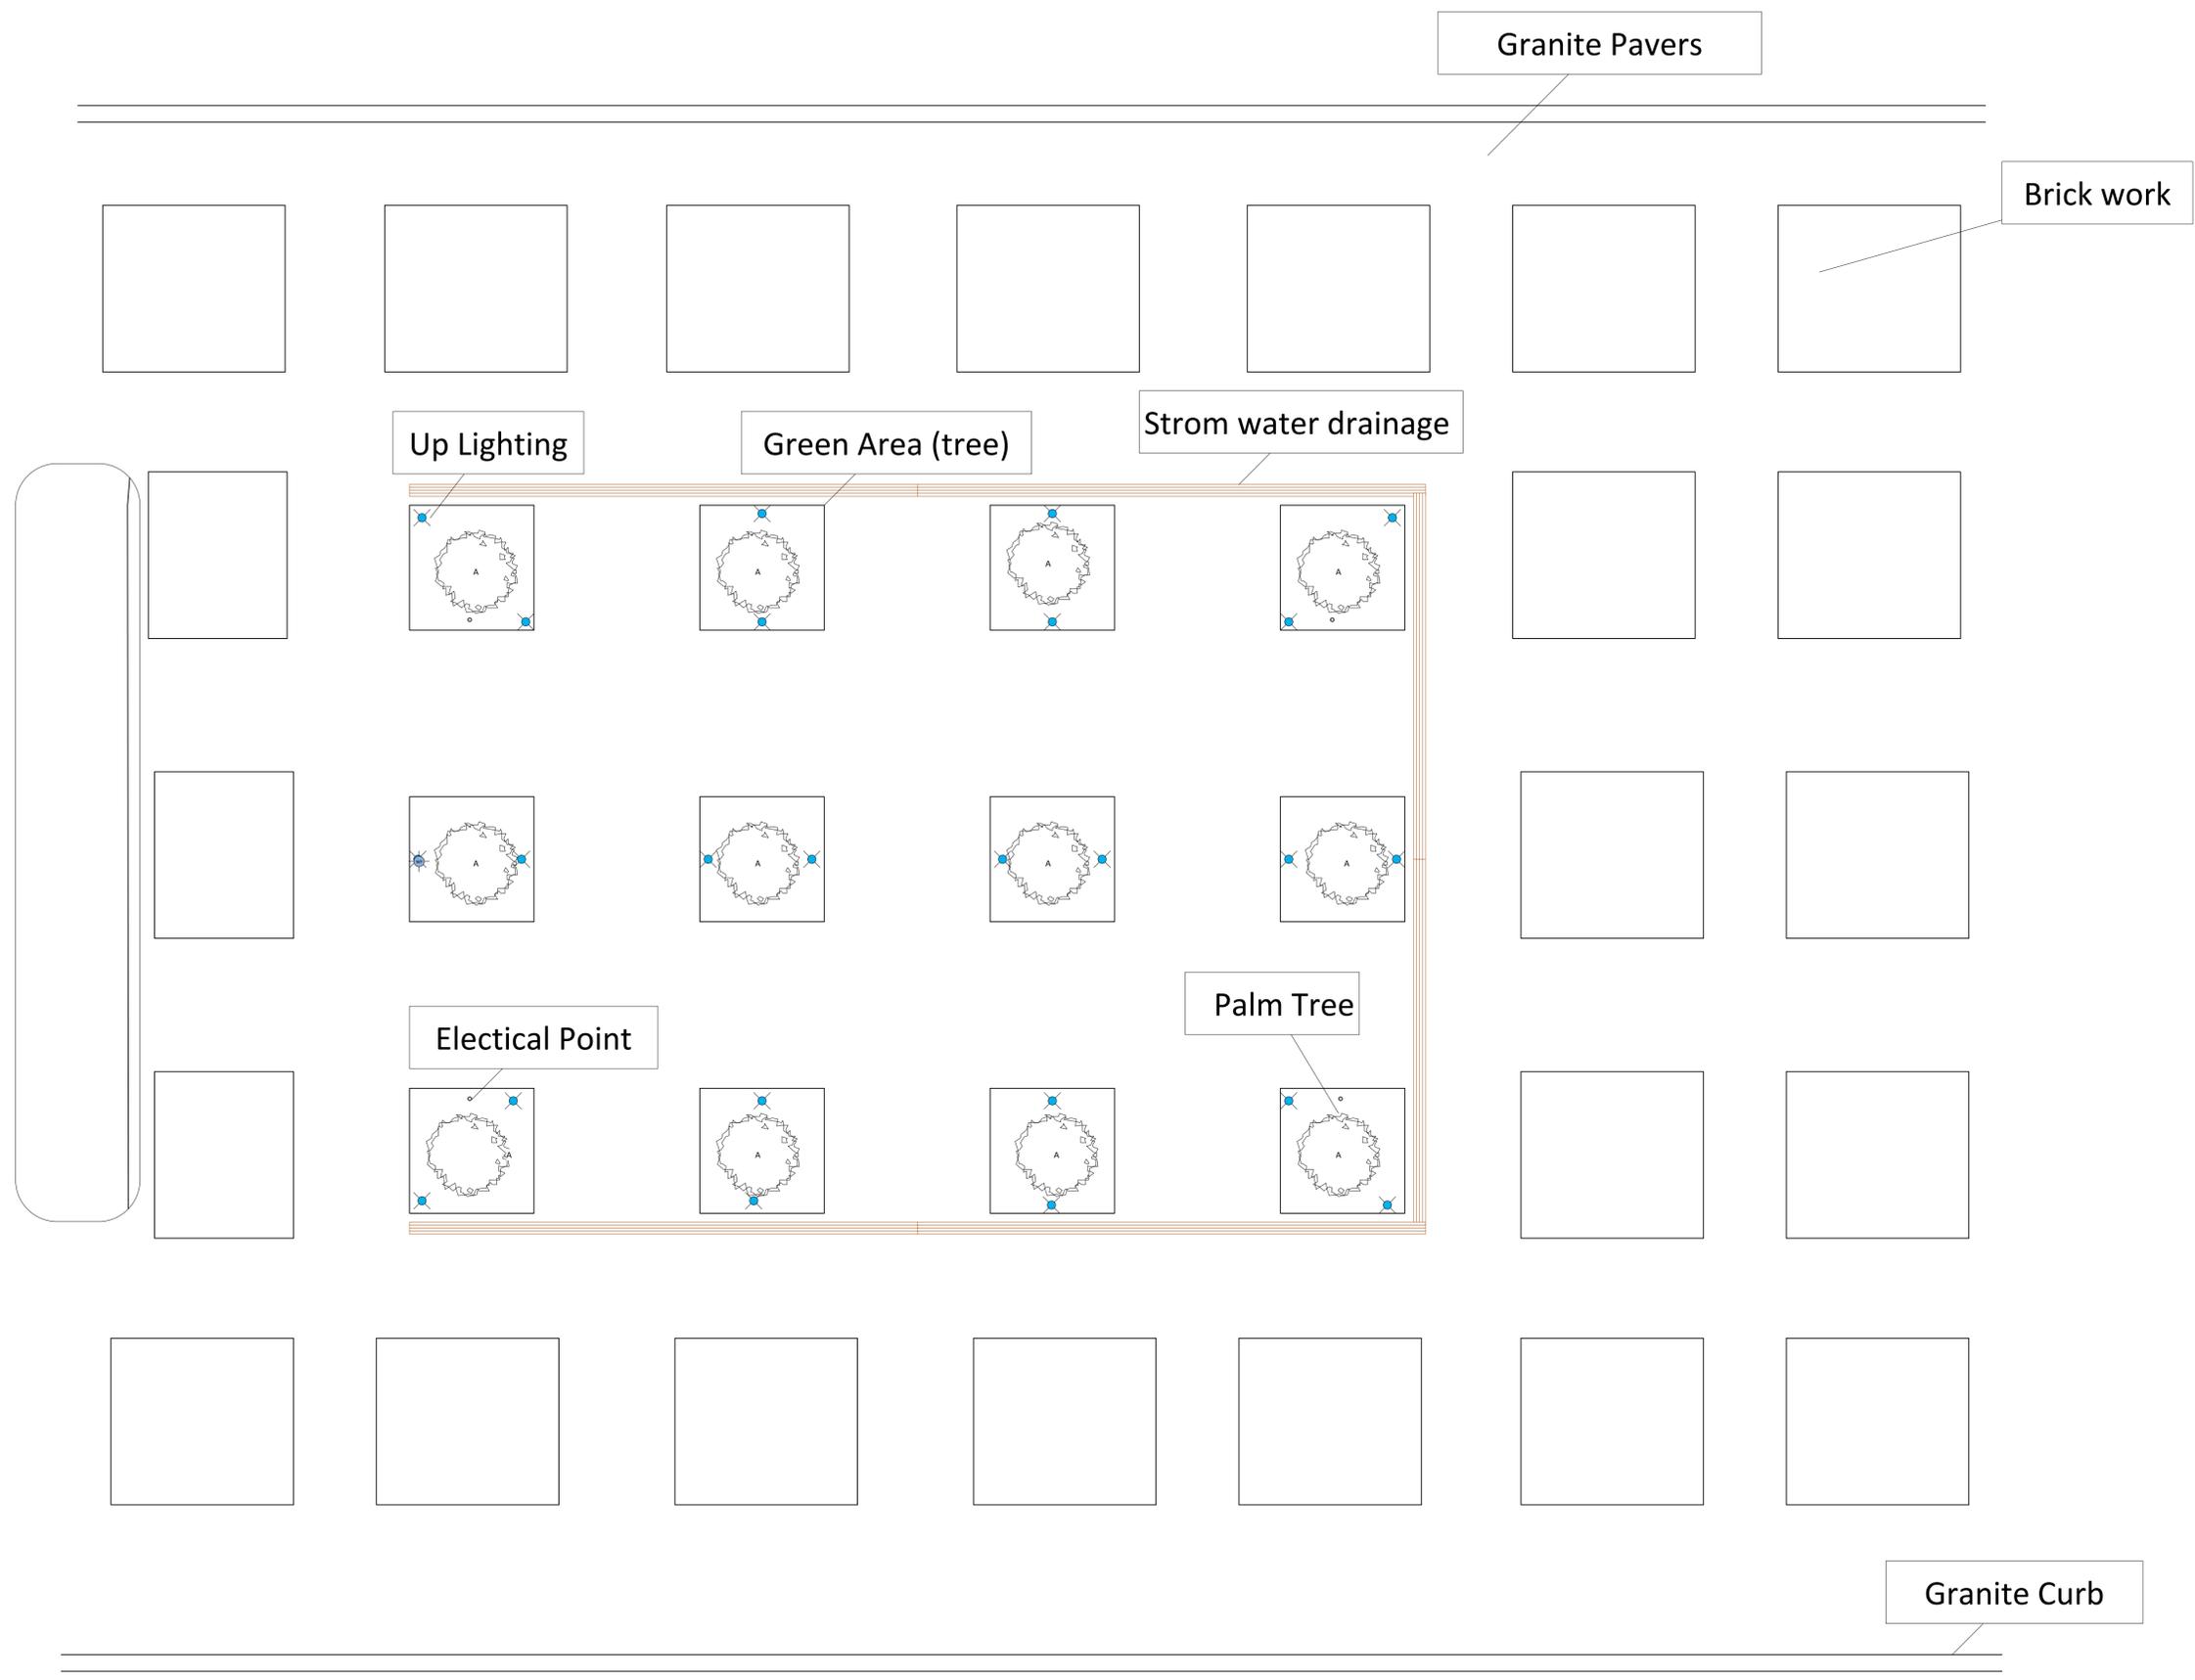


Electrical Details

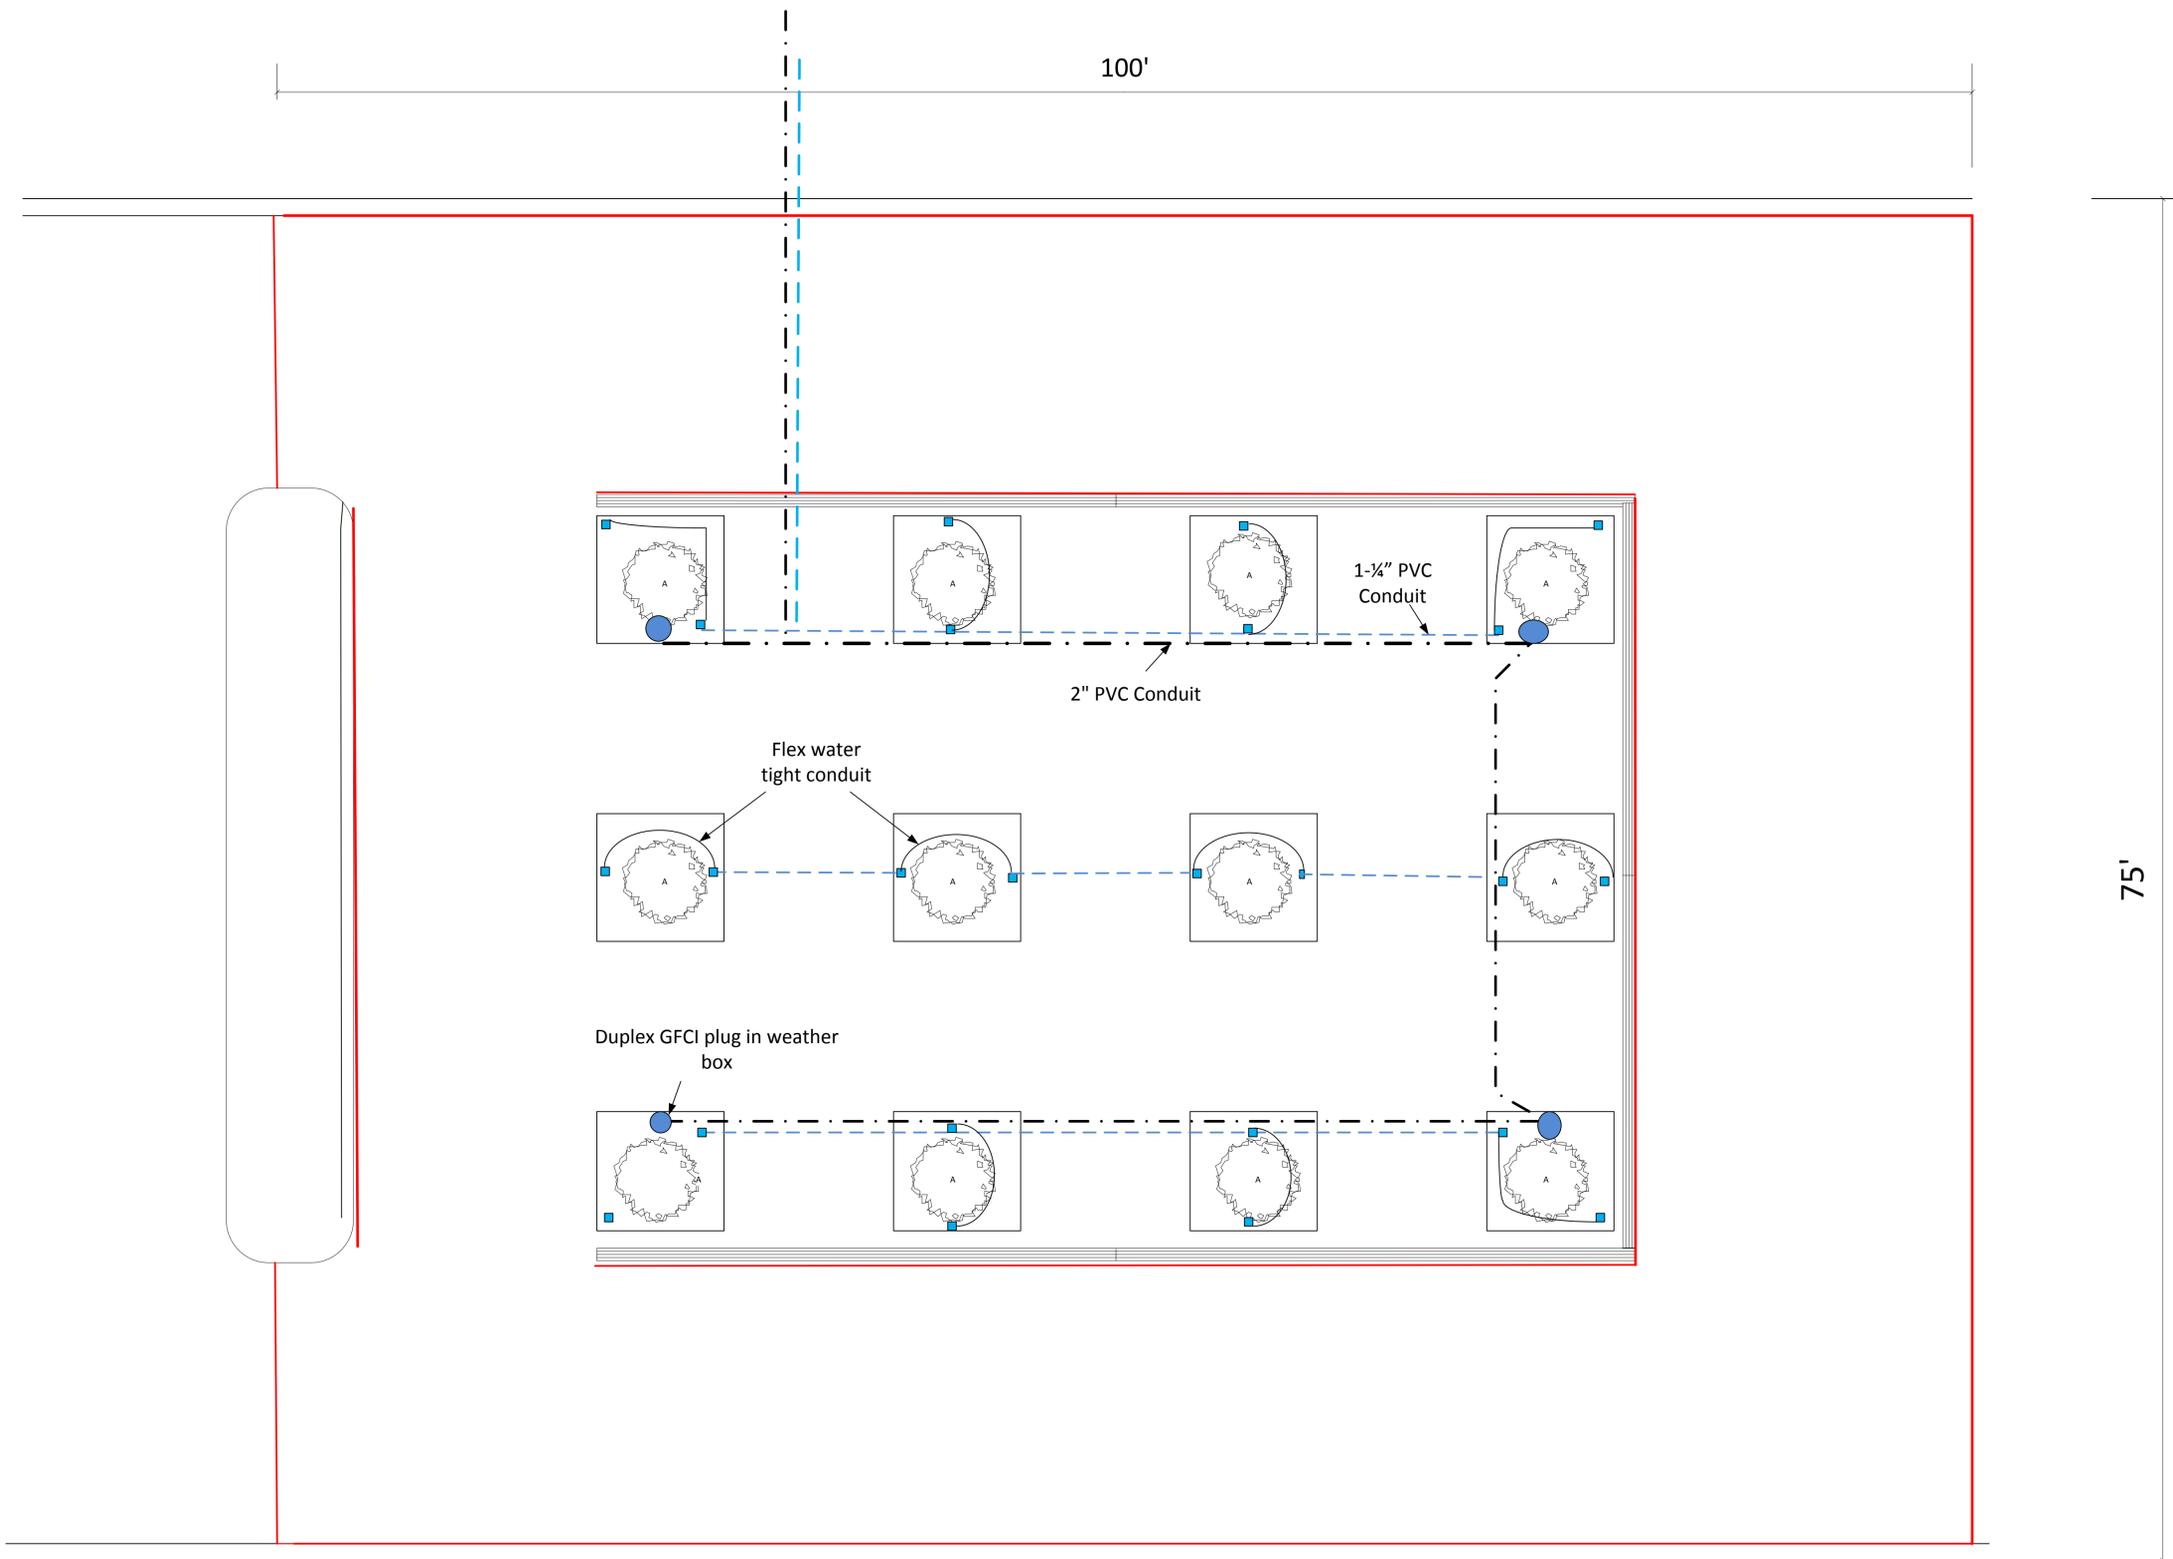


PVC Conduit

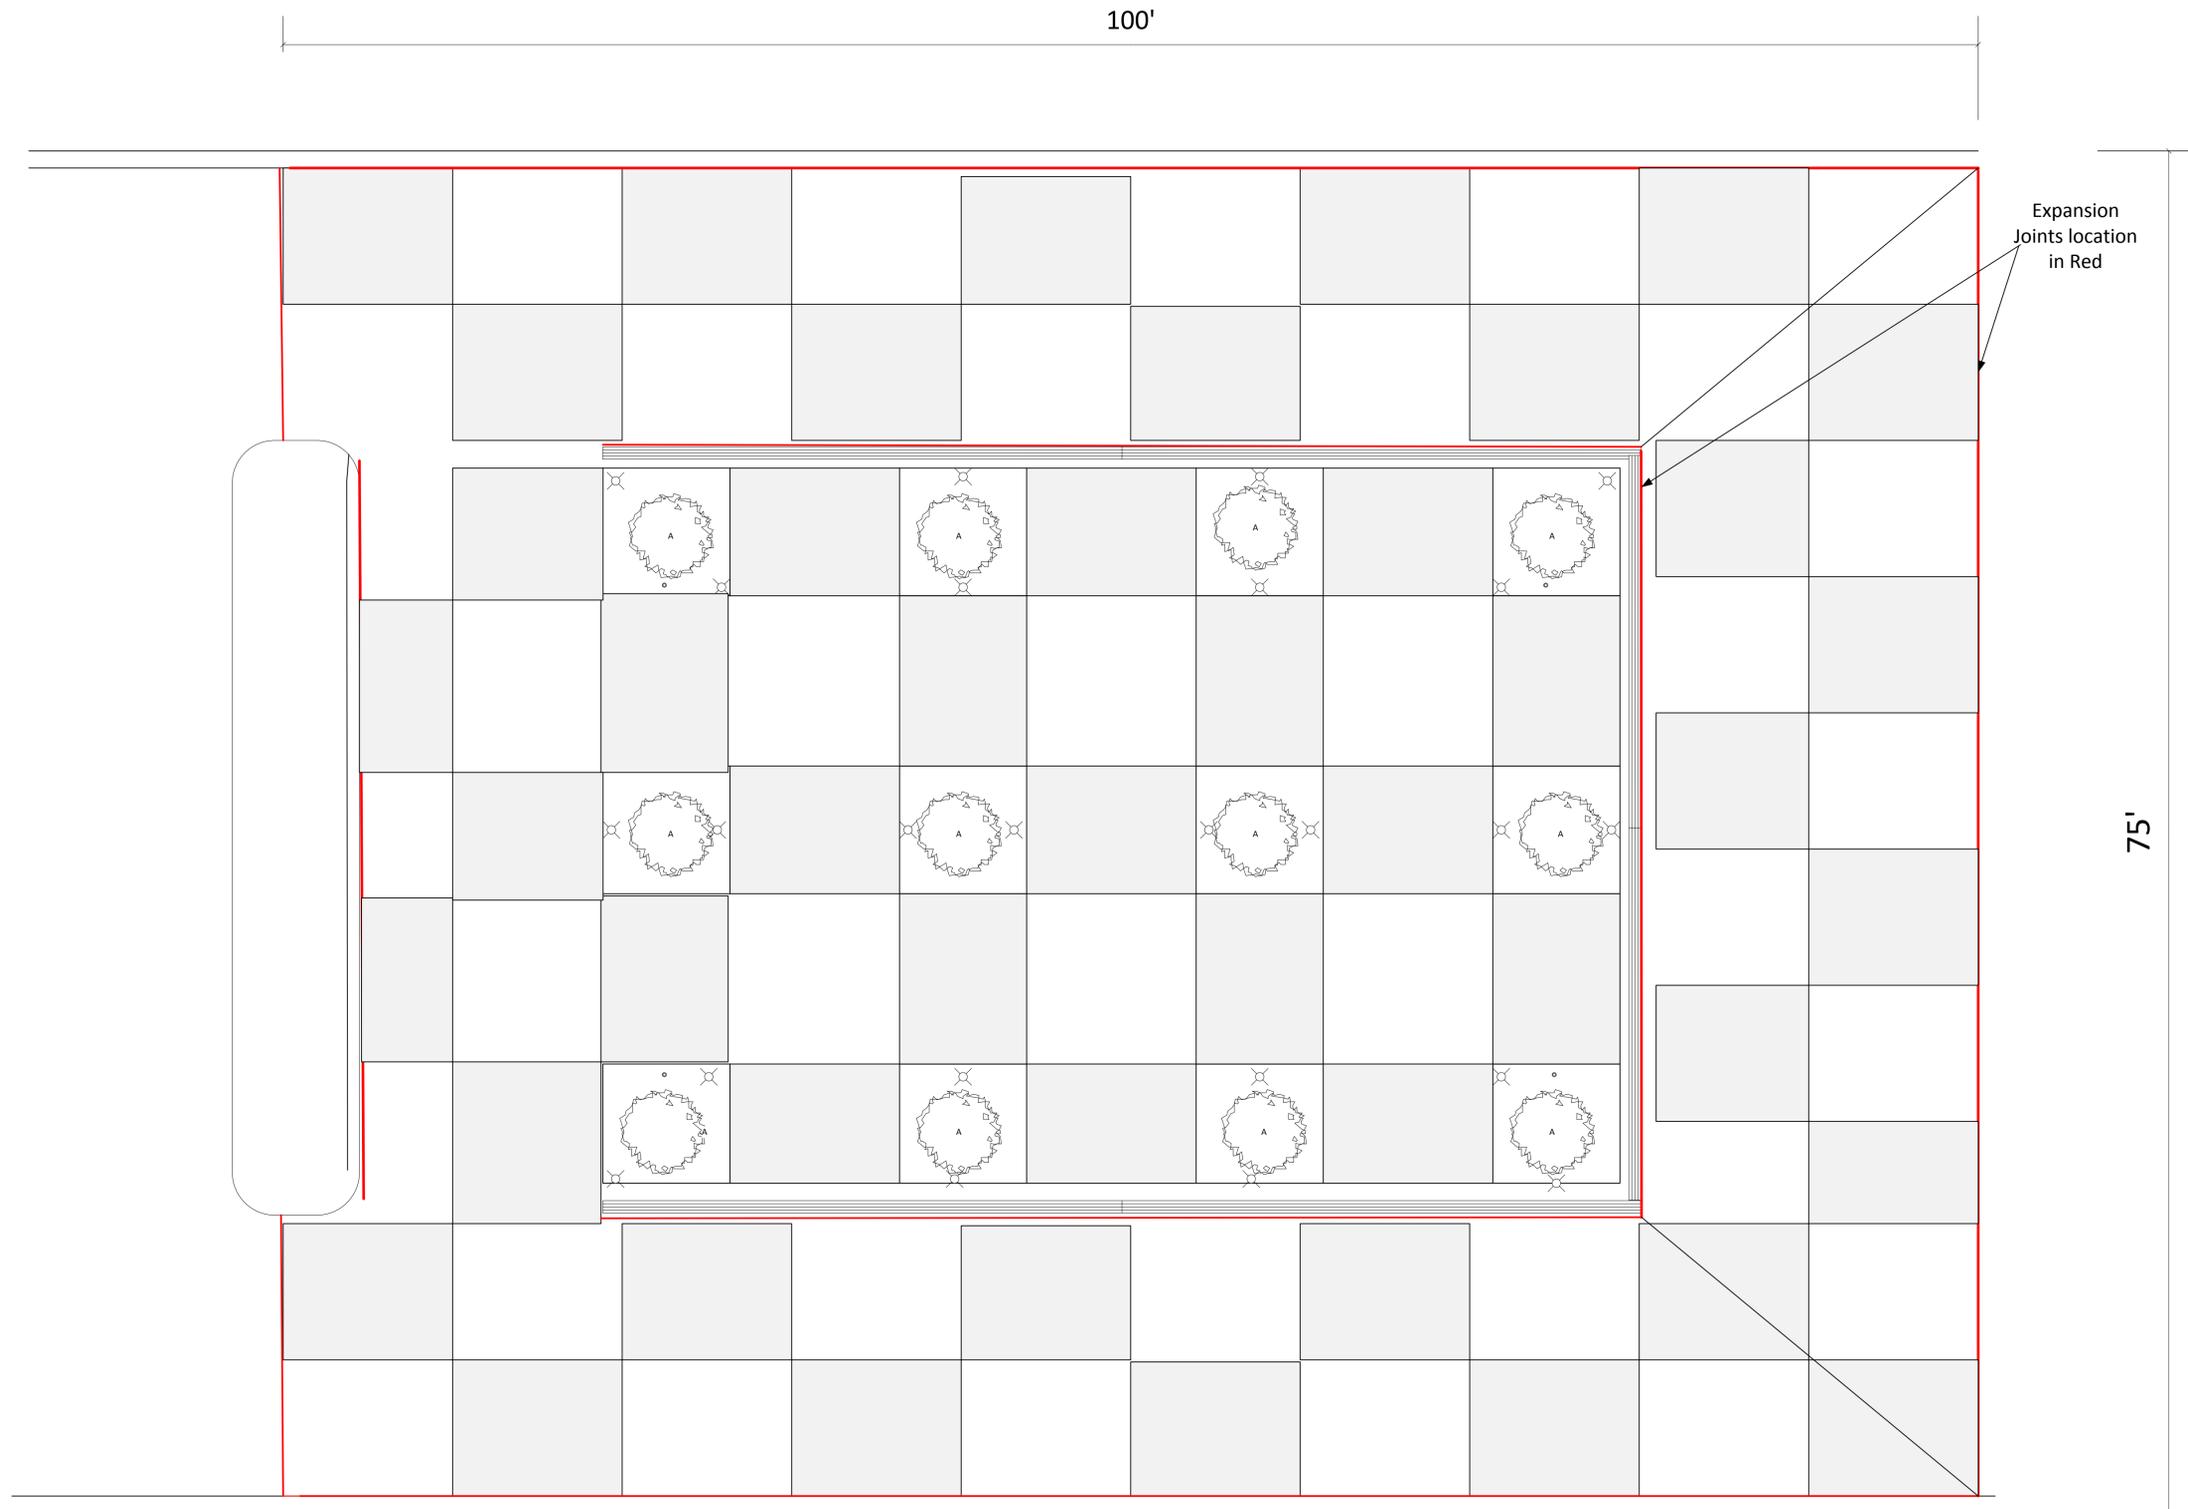


Rough concrete pad pattern and expansion joint location

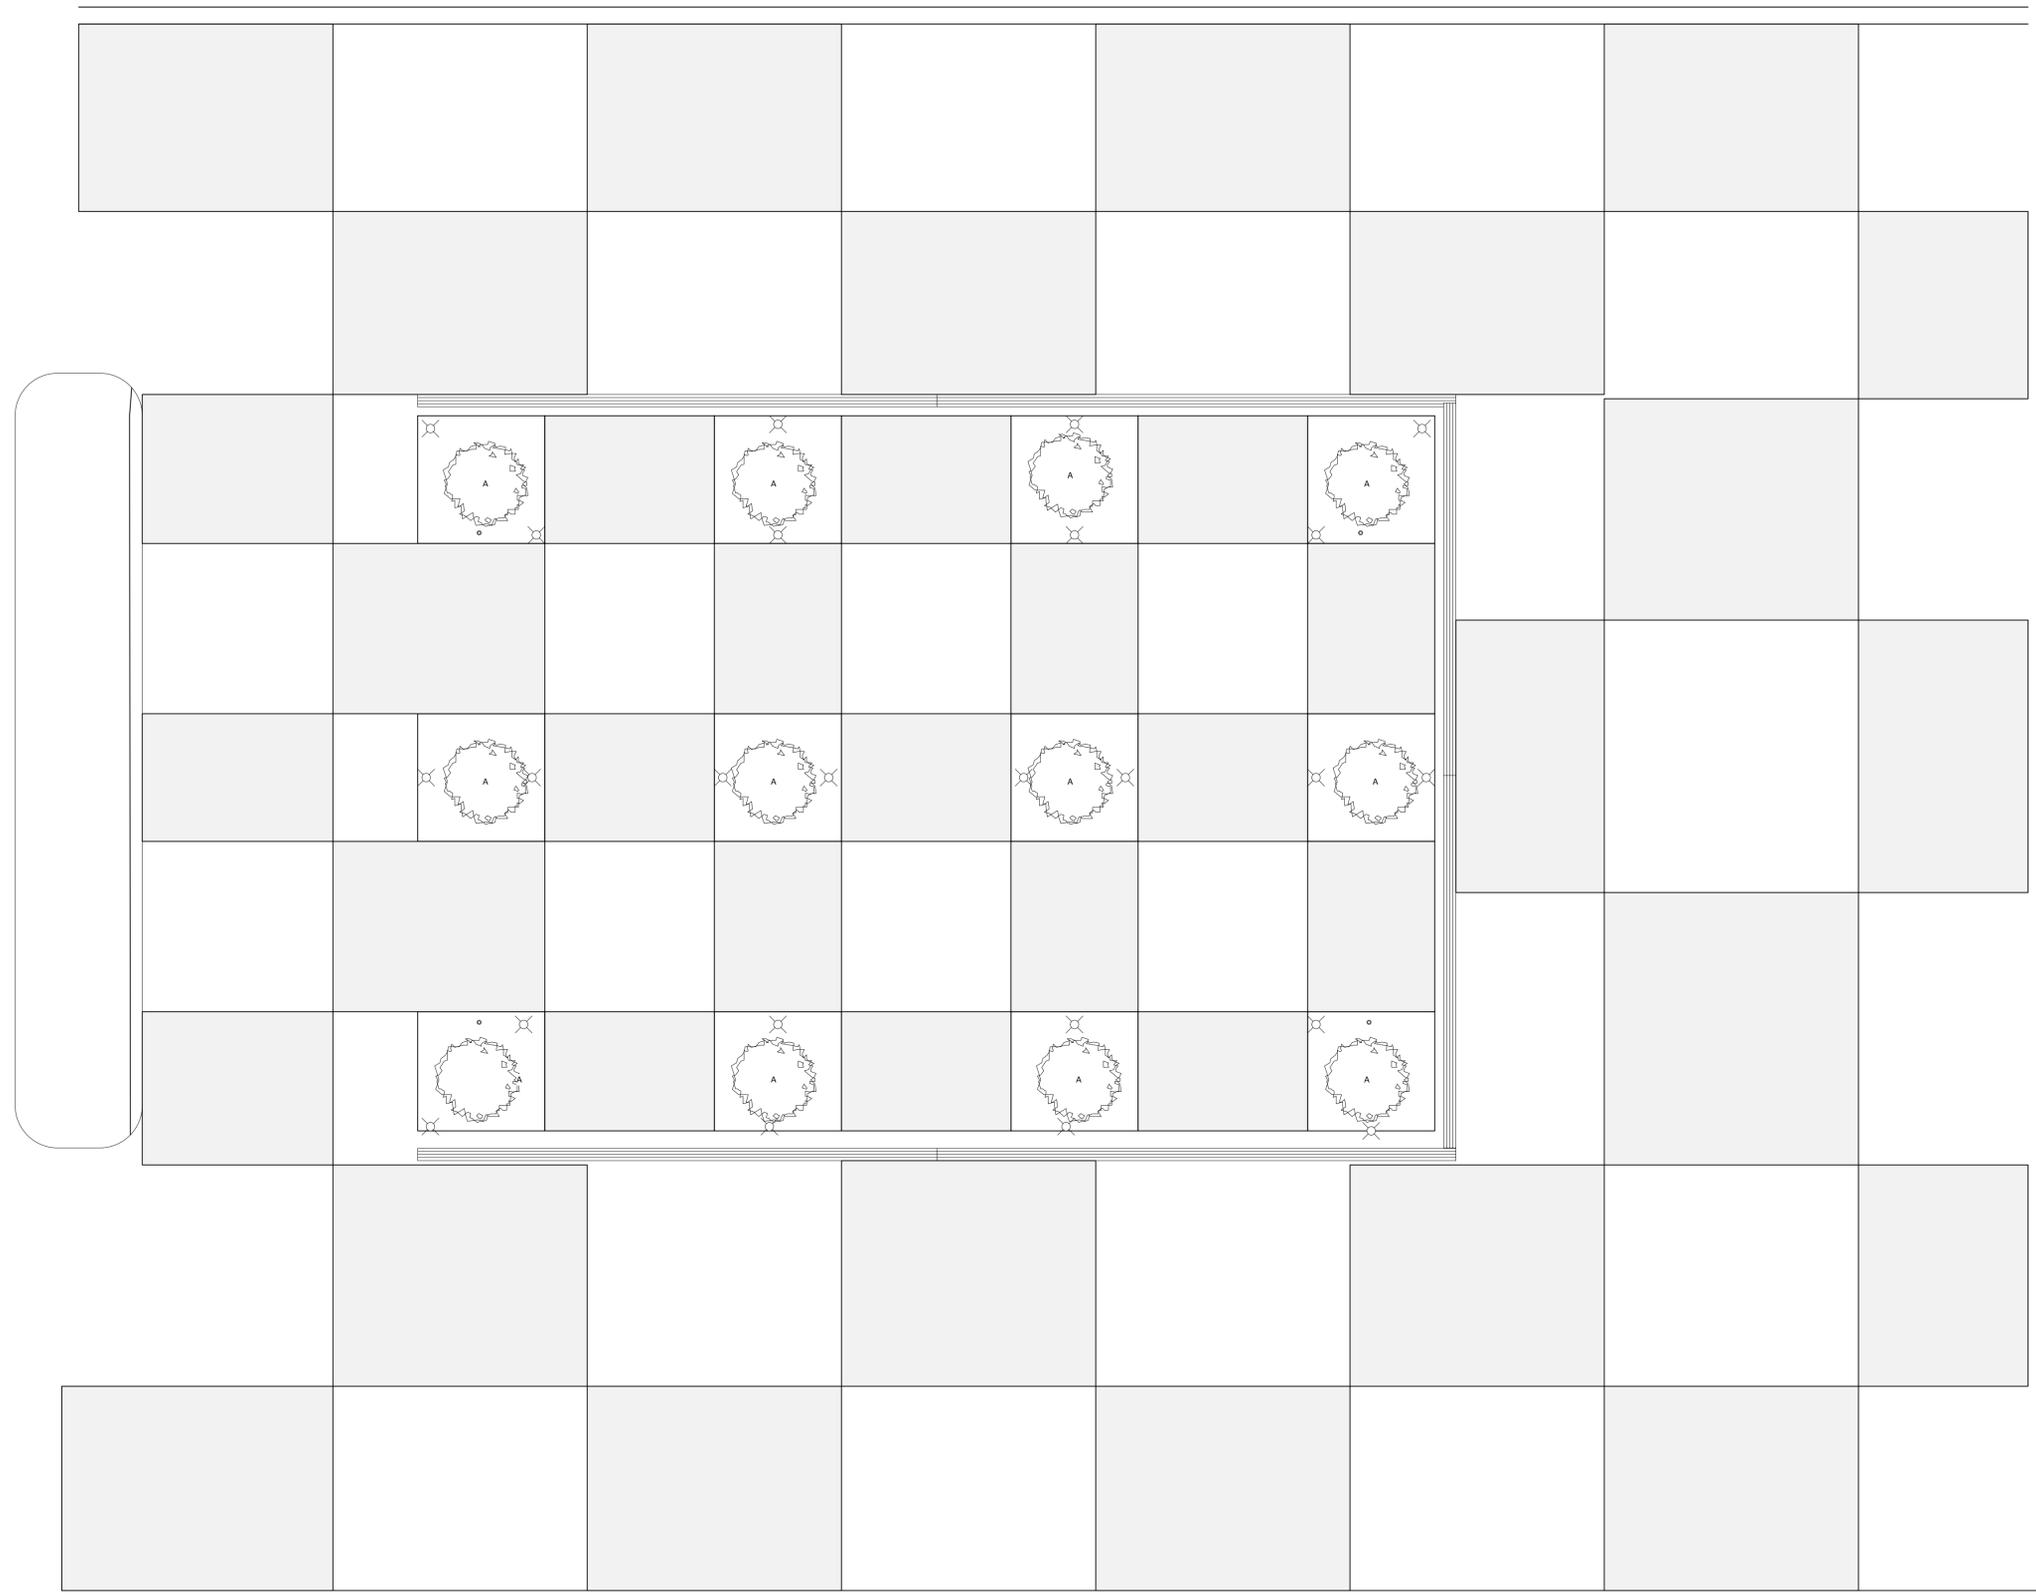













Concrete placement

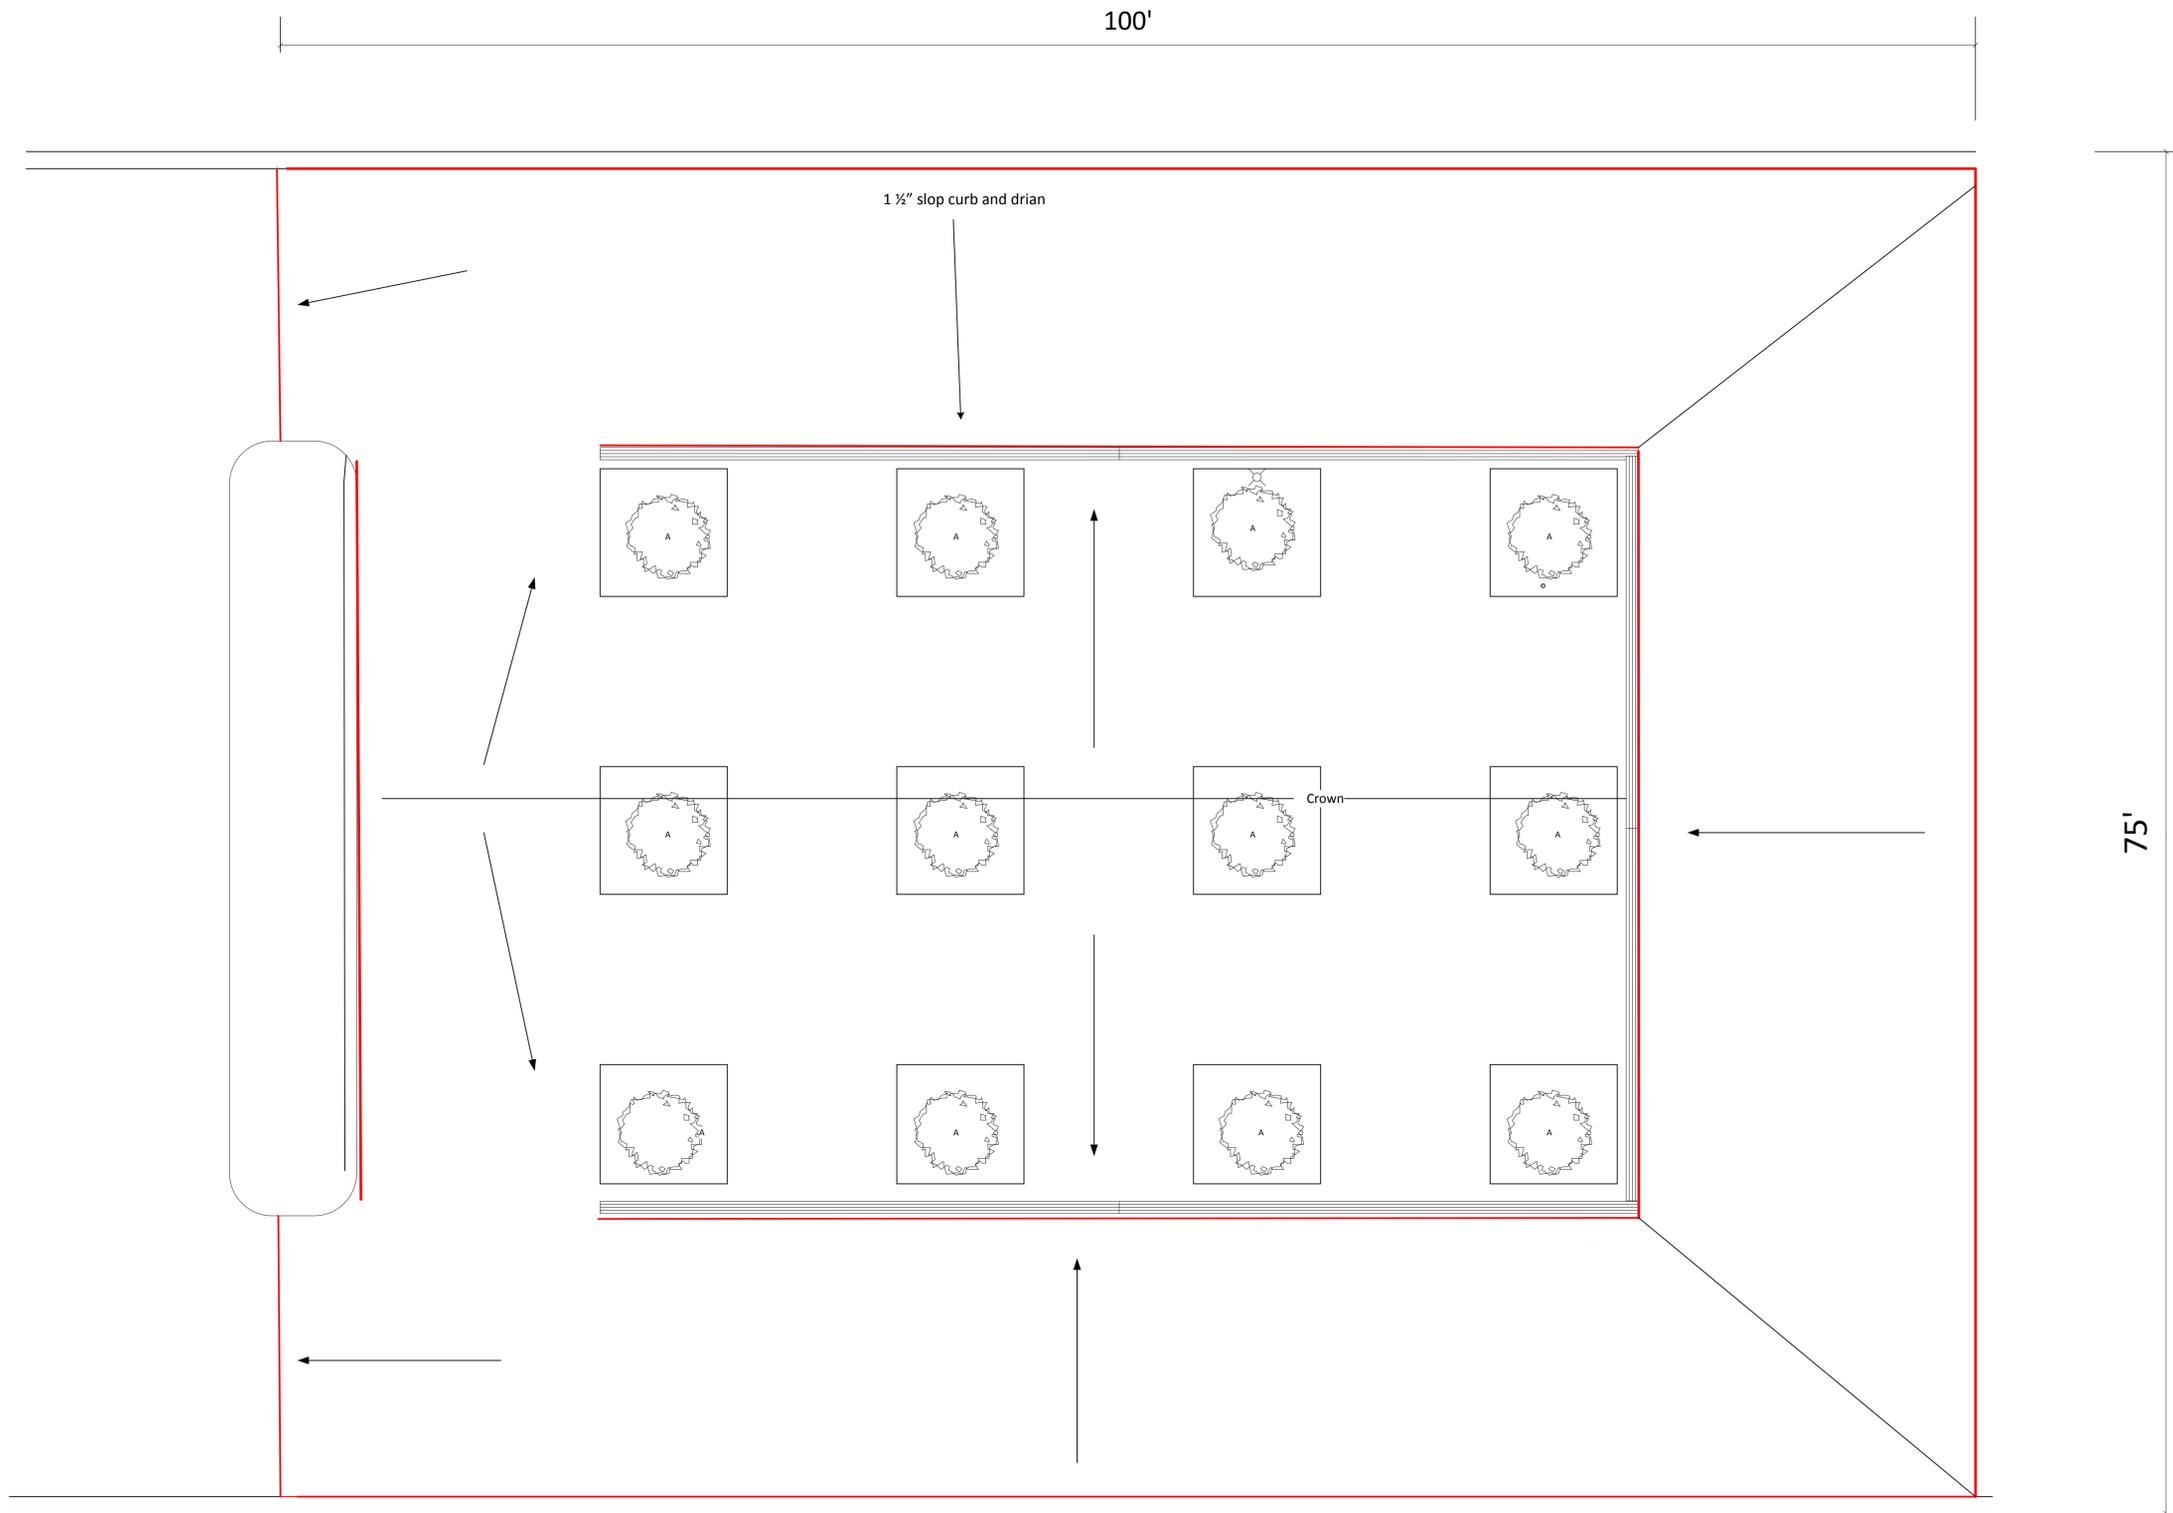

Drainage Slop

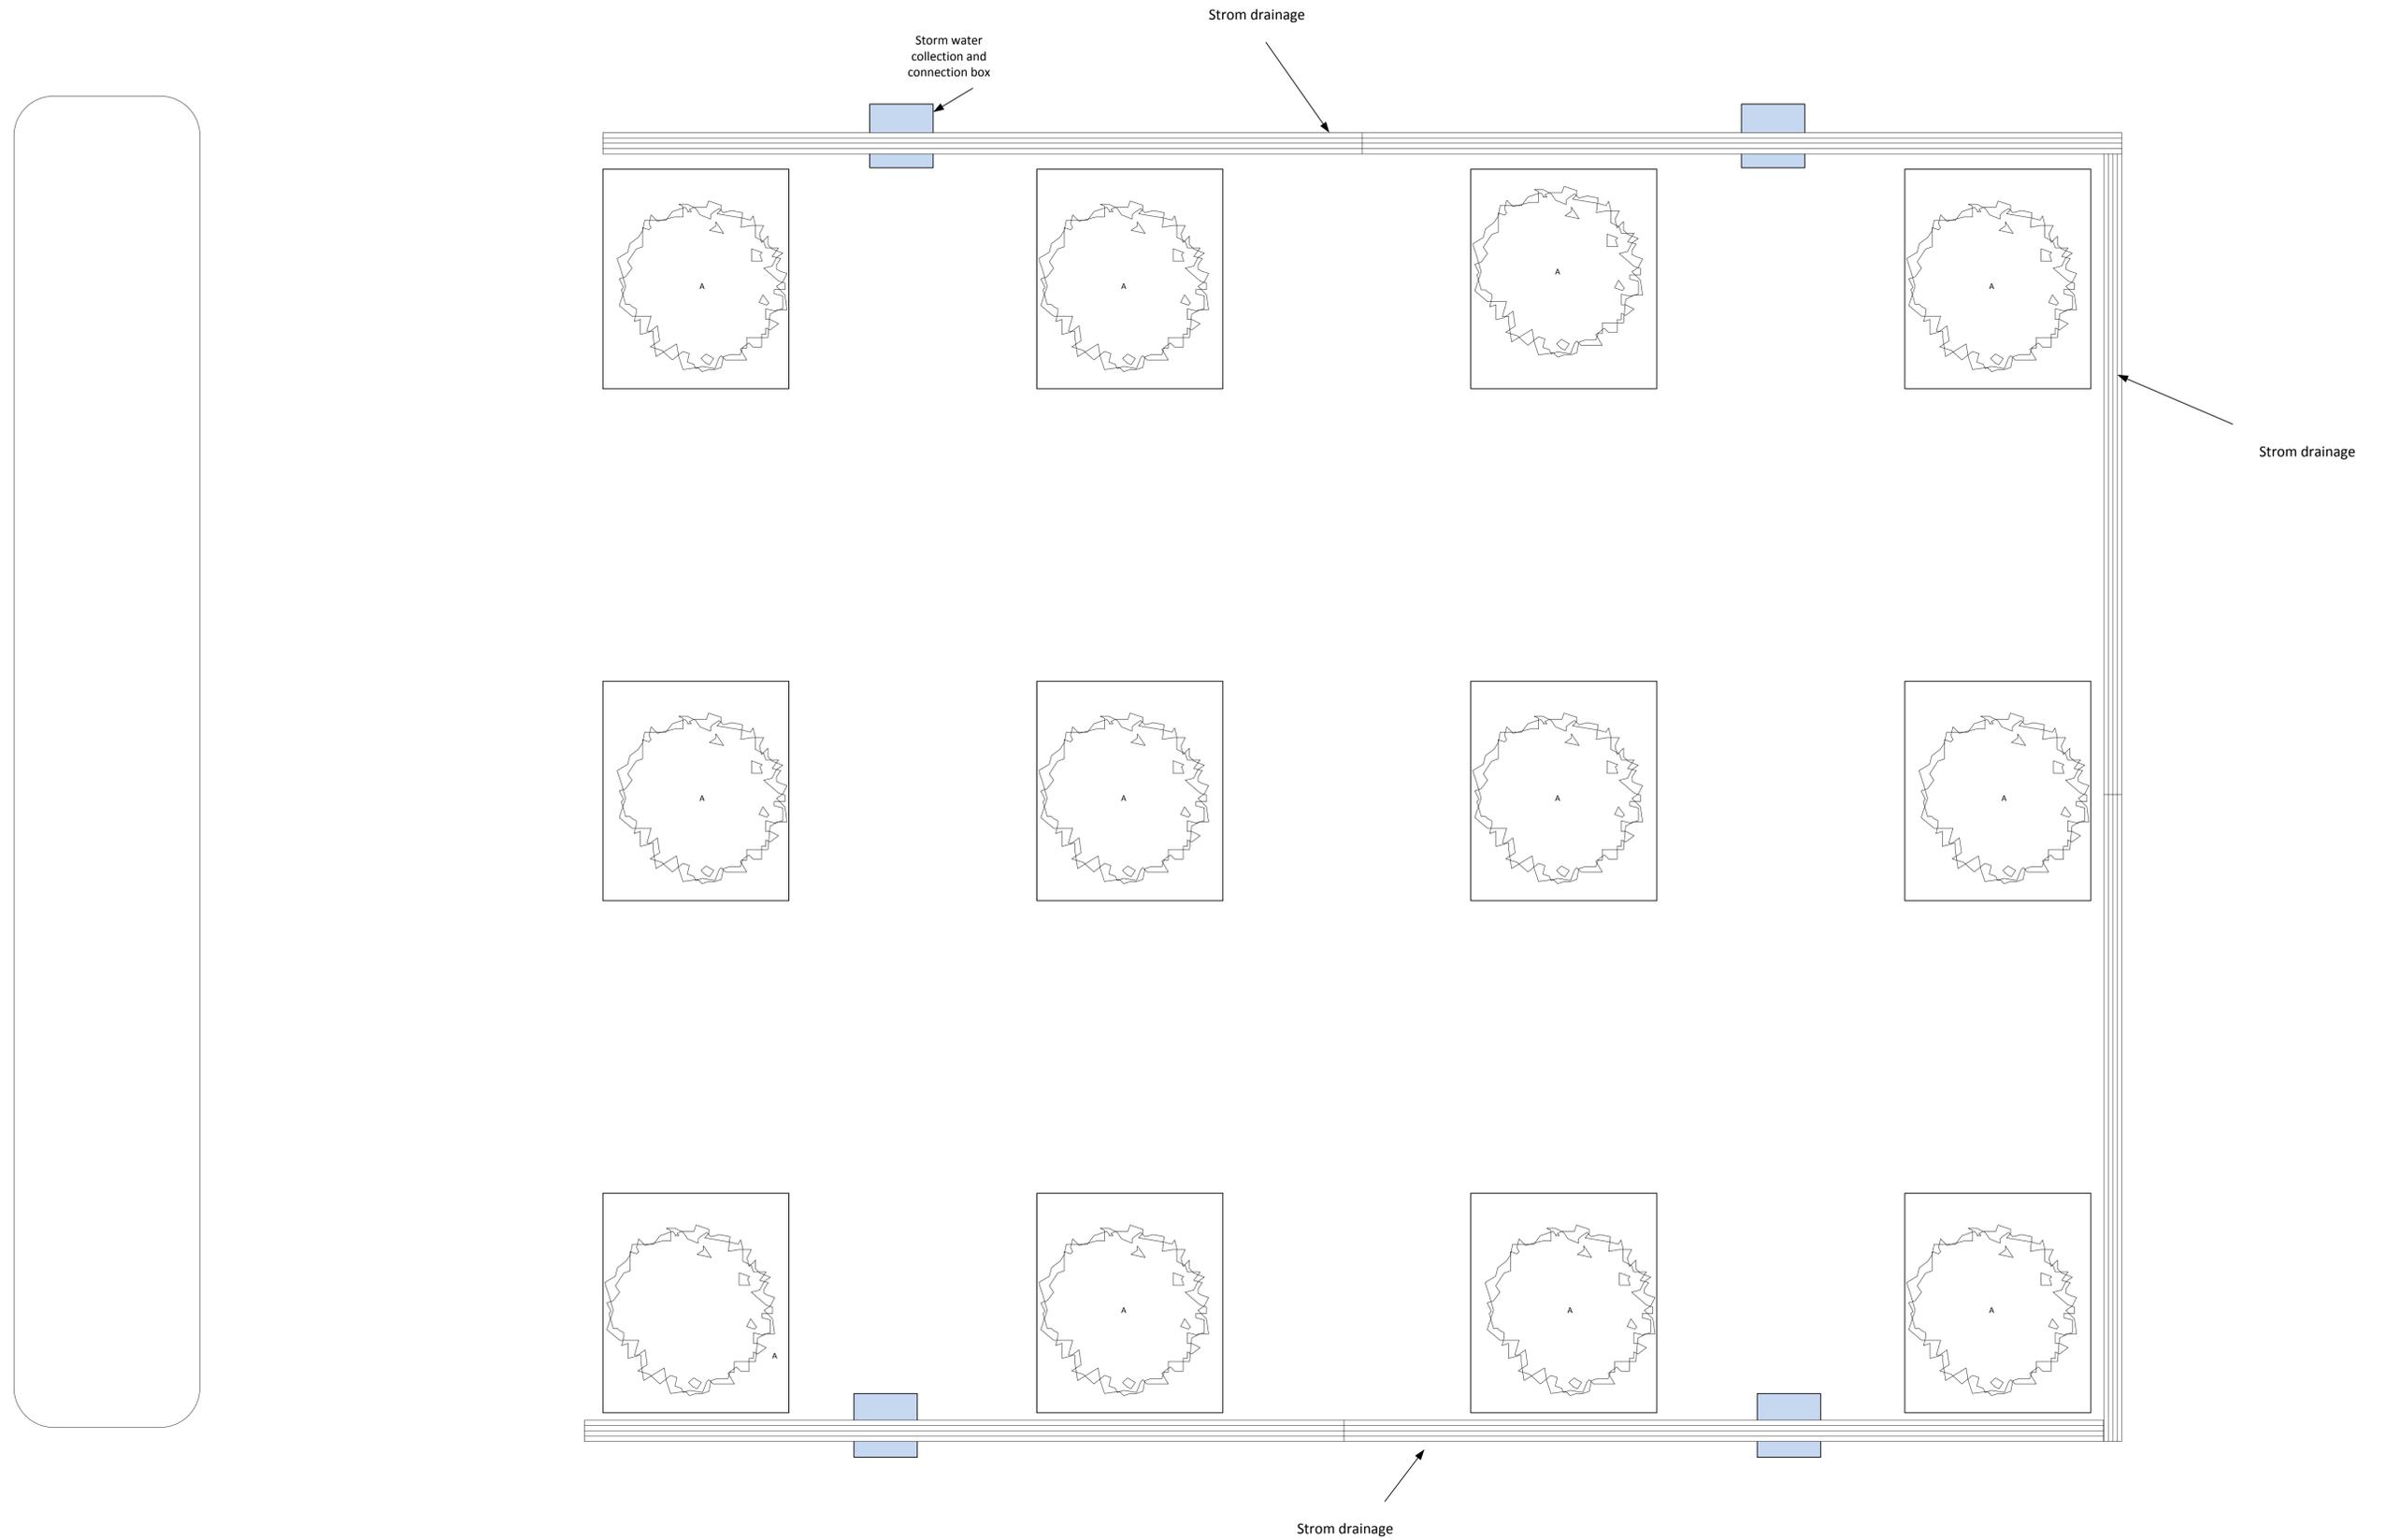

Linear drainage system

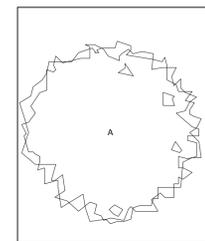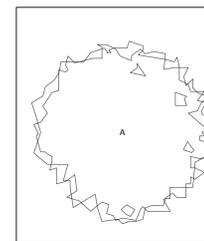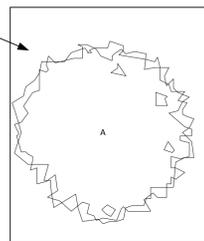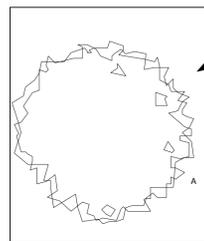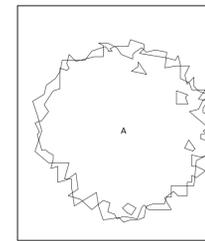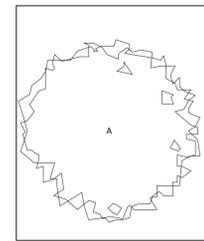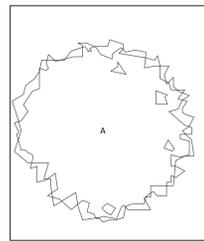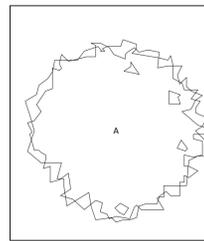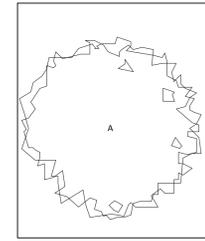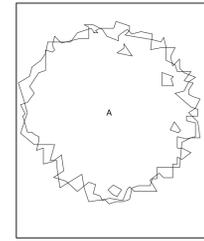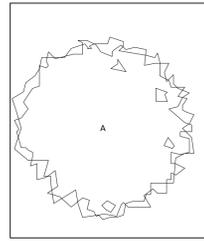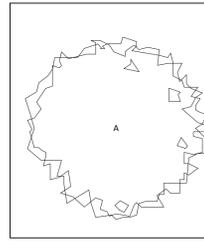

Artificial grass

3ft Sq

Artificial grass

