

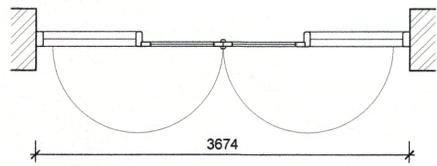
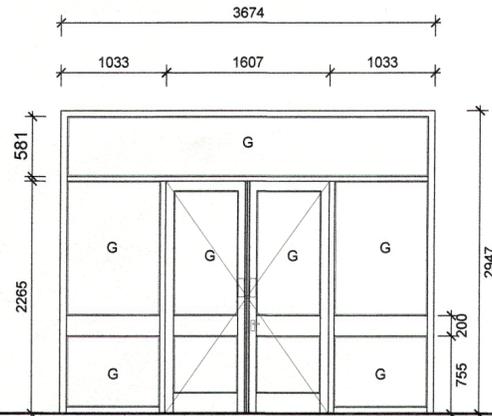
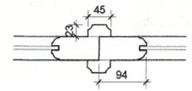
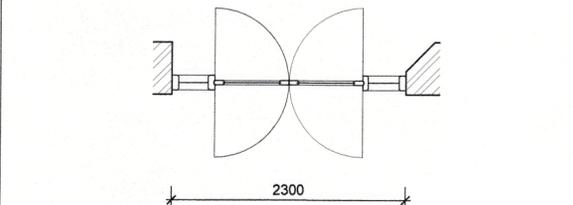
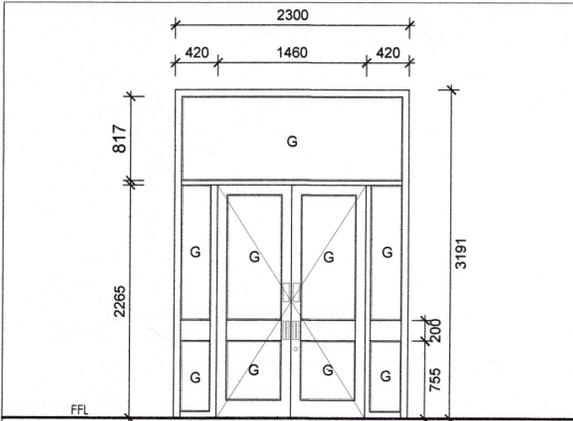


Timber beading
SCALE 1:10


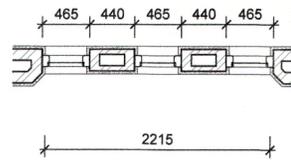


DESCRIPTION:	HARDWOOD FRAMED FULLY GLAZED DOUBLE DOOR WITH FAN & SIDELIGHTS	Ironmongery Set A
MATERIAL:	HARDWOOD FRAMED WITH FULLY GLAZED GLASS	1 CB612-05SC Protea handle on back plate euro profile
MTRL. FINISH:	VARNISH FINISH TO MATCH EXISTING	1 Q25X85MM-SS Narrow stile euro profile cylinder Latch & deadbolt mortice lock
GLAZING:	6mm SAFETY GLASS IN ACCORDANCE WITH PART N OF SECTION 3 OF SABS 0400	1 2X18SC Double euro profile cylinder
LOCATION:	NEW COFFEE SHOP	2 5305-05-AS Escutcheons for euro profile cylinder locks
DOOR NUMBER	D 01/01	AMOUNT REQUIRED: 1


DESCRIPTION:	HARDWOOD FRAMED FULLY GLAZED DOUBLE DOOR WITH FAN & SIDELIGHTS	Ironmongery Set A
MATERIAL:	HARDWOOD FRAMED WITH FULLY GLAZED GLASS	1 Q25X85MM-SS Narrow stile euro profile cylinder Latch & deadbolt mortice lock
MTRL. FINISH:	VARNISH FINISH TO MATCH EXISTING	1 2X18SC Double euro profile cylinder
GLAZING:	6mm SAFETY GLASS IN ACCORDANCE WITH PART N OF SECTION 3 OF SABS 0400	2 5305-05-AS Escutcheons for euro profile cylinder locks
LOCATION:	NEW COFFEE SHOP	4 8352-100SS/2 Stainless steel bush bearing butt hinge
DOOR NUMBER	W 01/01 W 01/02 W 01/03	AMOUNT REQUIRED: 3

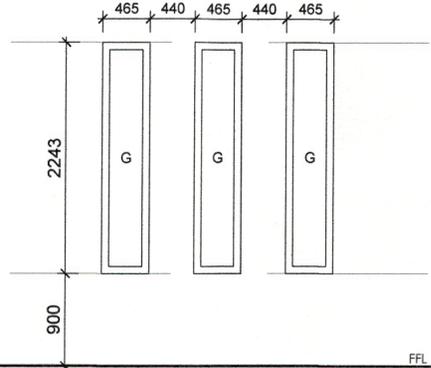


DESCRIPTION:	HARDWOOD FRAMED FULLY GLAZED DOUBLE DOOR WITH FAN & SIDELIGHTS	Ironmongery Set B
MATERIAL:	HARDWOOD FRAMED WITH FULLY GLAZED GLASS	4 AL502AS Dove pull handle on narrow back plate
MTRL. FINISH:	VARNISH FINISH TO MATCH EXISTING	1 Q25X85MM-SS Narrow stile euro profile cylinder deadbolt mortice lock
GLAZING:	6mm SAFETY GLASS IN ACCORDANCE WITH PART N OF SECTION 3 OF SABS 0400	1 2X18SC Double euro profile cylinder
LOCATION:	NEW ENTRANCE DOOR TO EXISTING BOOK SHOP	2 5305-05-AS Escutcheons for euro profile cylinder locks
DOOR NUMBER	D 02 / 01	AMOUNT REQUIRED: 1

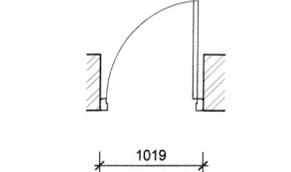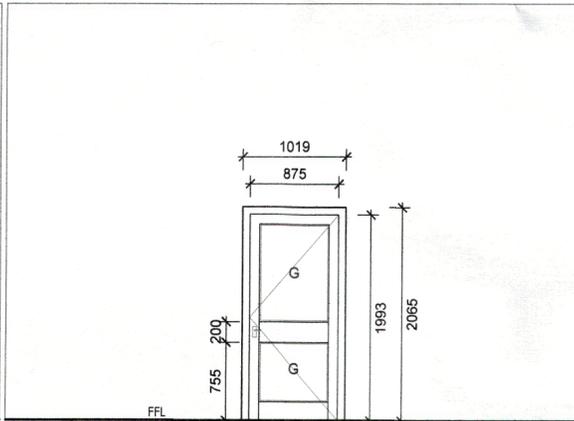


DESCRIPTION:	HARDWOOD FRAMED FULLY GLAZED DOUBLE DOOR WITH FAN & SIDELIGHTS	Ironmongery Set C / per door
MATERIAL:	HARDWOOD FRAMED WITH FULLY GLAZED GLASS	1 CB612-05SC Protea handle on back plate euro Profile
MTRL. FINISH:	VARNISH FINISH TO MATCH EXISTING	1 Q25X85MM-SS Narrow stile euro profile cylinder Latch & deadbolt mortice lock
GLAZING:	6mm SAFETY GLASS IN ACCORDANCE WITH PART N OF SECTION 3 OF SABS 0400	1 2X18SC Double euro profile cylinder
LOCATION:	NEW LOUNGE, DOORS TO THE PASSAGE	2 5305-05-AS Escutcheons for euro profile cylinder locks
DOOR NUMBER	D 03 / 01 D 03 / 02	AMOUNT REQUIRED: 2

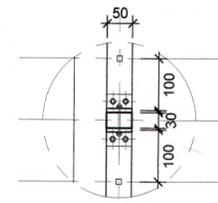


DETAIL 01 PLAN
SCALE 1:10

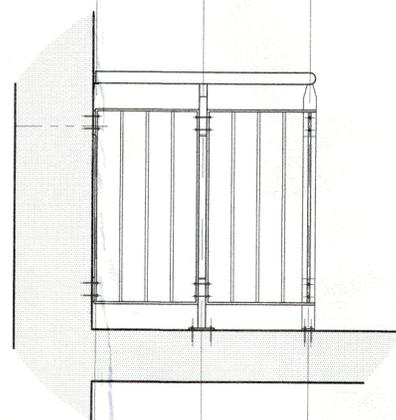


SECTIONAL ELEVATION 01
SCALE 1:20

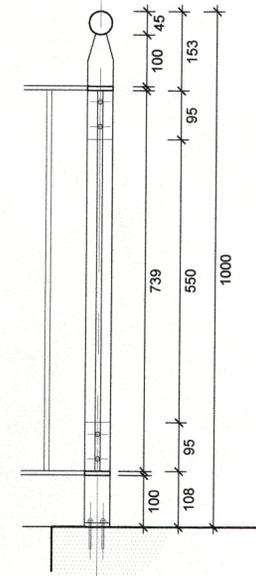

DETAIL 01
SCALE 1:10

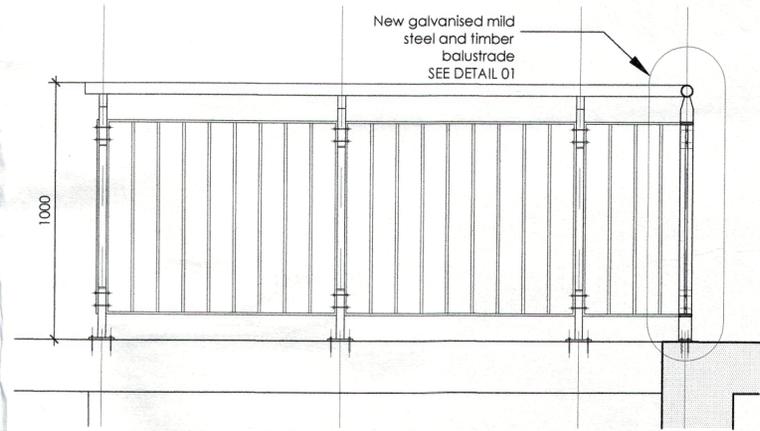

SECTIONAL SECTION 02
SCALE 1:20

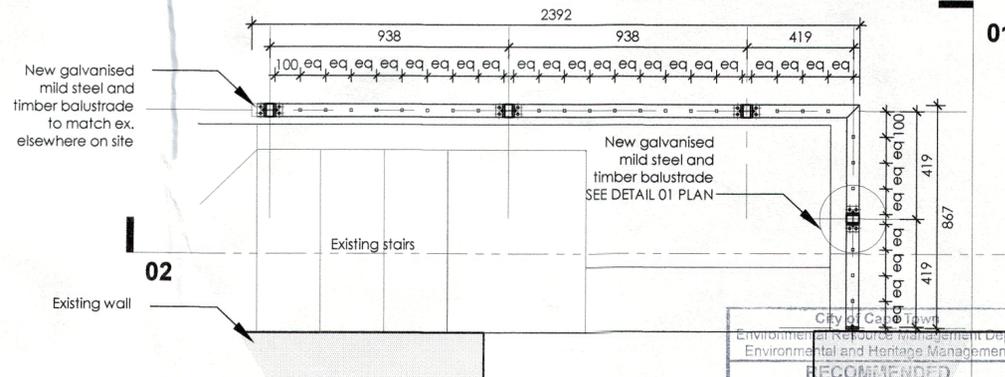

BALUSTRADE PLAN
SCALE 1:20

City of Cape Town
Environmental Resources Management Dept.
Environmental and Heritage Management

RECOMMENDED

2015-05-06

Name: _____ Signature: _____

GENERAL NOTES:

- THE DRAWINGS MUST BE READ IN CONJUNCTION WITH THE BILLS OF QUANTITIES FOR A FULL DESCRIPTION OF THE EXTENT OF THE WORK TO BE DONE. THE CONTRACTOR MUST REPORT ANY DISCREPANCIES BETWEEN THE EXISTING BUILDING, THE SPECIFIED BILLS OF QUANTITIES AND THE DRAWINGS, TO THE ARCHITECT OR PROJECT LEADER, BEFORE THE WORK COMMENCES.
- IT IS ACCEPTED THAT THE CONTRACTOR IS AN EXPERT IN THE BUILDING PROFESSION AND THAT THE QUALITY OF THE WORKMANSHIP WILL BE OF THE HIGHEST STANDARD AS REQUIRED, AND AT LEAST TO A STANDARD ACCEPTABLE IN THE GENERAL BUILDING TRADE.
- THE CONTRACTOR MUST ENSURE THE SAFETY, ON SITE, OF THE WORKMEN AND OTHER VISITORS, AND COMPLY WITH THE SAFETY REQUIREMENTS OF THE DEPARTMENT OF INDUSTRIES.
- IT IS ACCEPTED THAT THE CONTRACTOR FAMILIARISE HIMSELF WITH THE CONDITIONS ON SITE BEFORE HAVING QUOTED FOR THE WORK.
- THE CONTRACTOR MUST FAMILIARISE HIMSELF WITH THE SCOPE OF THE WORK AND VERIFY ALL DIMENSIONS ON SITE BEFORE THE WORK COMMENCES.
- THE DRAWINGS IS NOT TO BE SCALED.
- FIGURED DIMENSIONS TO BE USED AT ALL TIMES.
- PROFESSIONAL LAND SURVEYOR TO LOCATE AND FLAG ALL BOUNDARY BEACONS IF NECESSARY.
- CONTRACTOR TO VERIFY ALL LEVELS, HEIGHTS & DIMENSIONS ON SITE AND TO CHECK THE SAME AGAINST DRAWING BEFORE COMMENCING ANY WORK.
- ALL CONTRACTORS TO CHECK DETAILS SHOWN ON THIS DRAWING FOR COMPLIANCE WITH STANDARDS OF GOOD BUILDING PRACTICE WITH PARTICULAR REFERENCE TO SPECIAL REQUIREMENTS NECESSITATED BY LOCAL, AND/OR NATIONAL, CRITERIA AND SITE CONDITIONS AND REPORT ANY COMMENT TO THE AUTHOR.
- ANY ERROR, DISCREPANCIES OR OMISSIONS TO BE REPORTED TO THE AUTHOR IMMEDIATELY.
- FINAL DIMENSIONS TO BE TAKEN ON SITE BEFORE ORDERING, SUPPLYING AND FIXING PROPRIETARY ON DETAILED FITTINGS.
- CONTRACTORS ARE TO LOCATE AND IDENTIFY EXISTING SERVICES ON SITE AND TO PROTECT THESE FROM DAMAGE THROUGHOUT THE DURATION OF THE WORKS.
- CONTRACTOR TO BUILD ALL D.P.C.'s WHETHER OR NOT THESE ARE SHOWN ON DRAWING, TO ALL EXTERNAL WALLS AT EACH FLOOR, AND TO ALL WINDOWS, DOORS OR OTHER OPENINGS IN EXTERNAL WALLS.
- BRICK FORCE TO BE BUILT IN EVERY 5TH COURSE OF BRICKWORK AND IN EVERY 2ND COURSE OF BRICKWORK ABOVE WINDOWS, DOORS AND ALL OTHER OPENINGS IN EXTERNAL WALLS.
- ALL GLASS TO BE ACCORDING TO N.B.R. AND S.A.B.S. SPECIFICATIONS.
- ANY QUERIES ARISING FROM ALL THE ABOVE MUST BE REPORTED TO THE ARCHITECT FOR CLARIFICATION BEFORE ANY WORK IS PUT ON HAND.
- QUALITY OF ALL MATERIALS AND WORKMANSHIP TO COMPLY WITH THE RELEVANT S.A.B.S. AND B.S.S. SPECIFICATIONS.
- ALL STAINLESS STEEL ITEMS TO BE PROTECTED DURING CONSTRUCTION, GRADE AND FINISH TO BE CONFIRMED WITH ARCHITECT BEFORE ORDERED & DELIVERED.

REVISIONS

REV.	DATE	REVISION DETAILS	BY

ISSUED
4 MAY 2015
Architectural Branch

ISSUED
4 MAY 2015
Architectural Branch

DEPARTMENT HEAD : ARTHUR CRAIK

PROJECT ARCHITECT : ASHLEY HEMRAJ

CITY OF CAPE TOWN
ISIXEKO SASEKAPA
STAD KAAPSTAD

12 HERTZOG BOULEVARD
P O Box 4581
CAPE TOWN 8000
Tel : 021 400 3948
Fax: 021 421 6209

Making progress possible. Together.

PROJECT NAME :

CAPE TOWN CENTRAL LIBRARY

TITLE :

DOOR / WINDOW SCHEDULES & BALUSTRADE PLAN/SECTIONS/DETAILS

DRAWING STATUS :

FOR INFORMATION

DATE :	APRIL 2015	SCALE :	1:50 @ A2
CHECKED BY :	A. HEMRAJ	DRAWING NO.:	A007/501
DRAWN BY :	S. BUSUKU S. SIDLAKADLA	PROJECT NO.:	A/14-15/007
REV. NO.:	0		