


FRONT ELEVATION

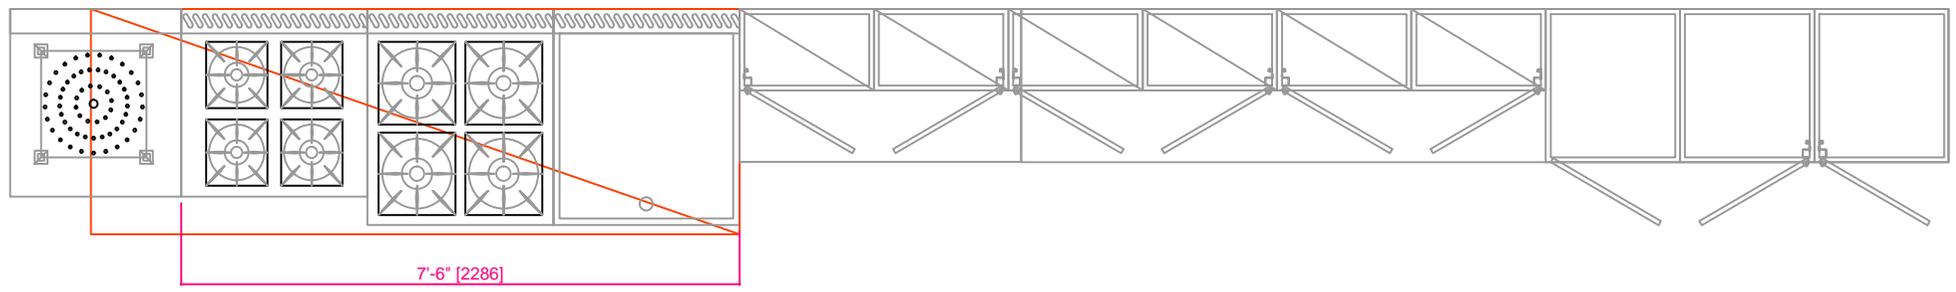

PLAN A'  
 KITCHEN 1 - S/S WORK TOP AND WALL CUPBOARD & CABINET  
 SERIES