


FRONT ELEVATION

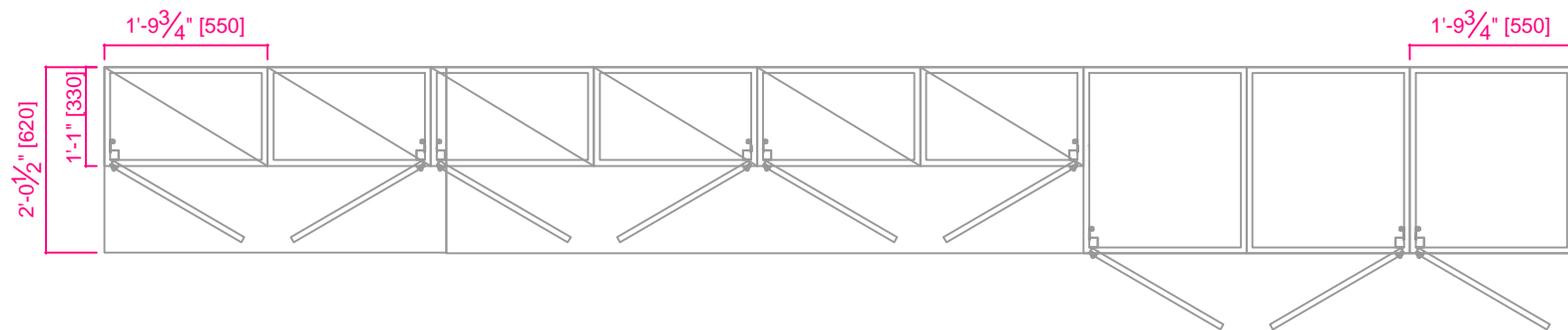

PLAN A'

KITCHEN 1 - S/S WORK TOP AND WALL CUPBOARD SERIES