



EMBASSY OF THE UNITED STATES
I.N.L. SECTION
BOGOTA, COLOMBIA

This document is the property of the U.S. Government. Further reproduction
and/or distribution is prohibited without the written permission of
the I.N.L. Section, Colombia.
Information on this document is not to be altered except with the written
approval of this office.

SUPERVISED BY:

I.N.L.
INTERNATIONAL NARCOTICS AND LAW
ENFORCEMENT SECTION
EMBASSY OF THE UNITED STATES,
BOGOTA, COLOMBIA

COR:

PROJECT DESIGN / MANAGEMENT

BUS ROOF COVER

SANTA MARTA

Contract/PO No.:

Contract/PO date:

Legends/Remarks

General location

ALL UNITS IN METRIC SYSTEM

Revision	Rev. No.	Description	Date
1			
2			
3			
4			
5			
6			
7			
8			
9			
10			

Phase: 55% 60% 90% 100% AS BUILT

Drawing title:

GROUNDING & LIGHTNING PROTECTION
DETAILS

Drawing file:

Scale: 1 : 250

Code

Drawing date: 03/12/2014




Designed by:

Profession:



Professional ID:

Signature:

E2

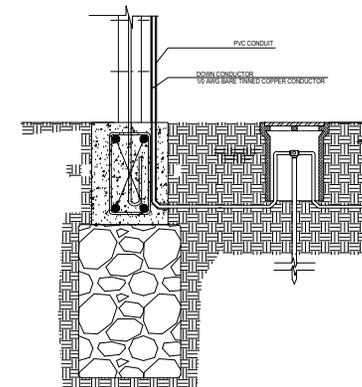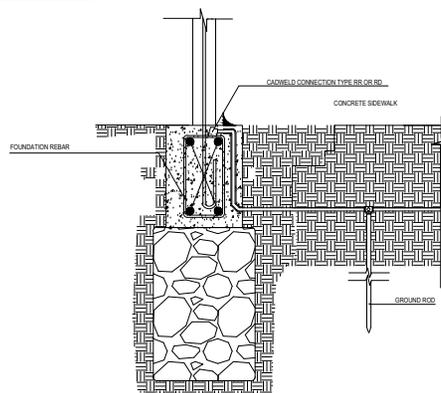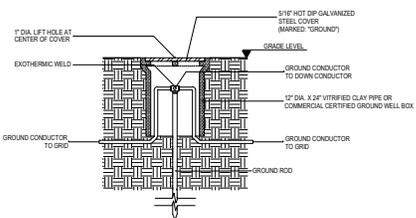

1 GROUNDING DETAILS

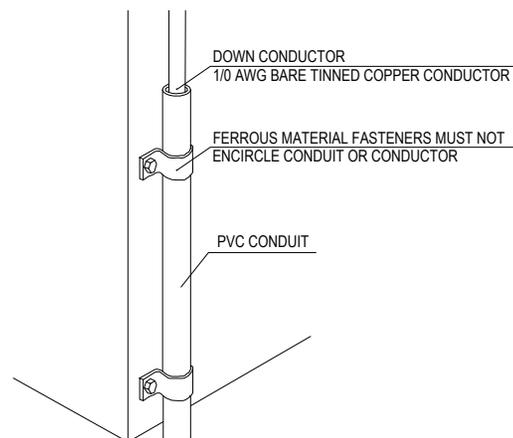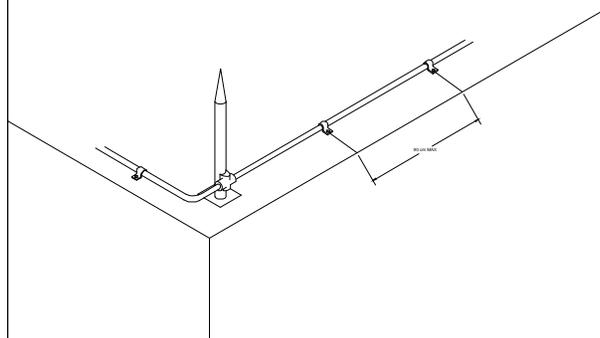

2 LIGHTNING PROTECTION DETAILS