




WARNING:
This document is the property of the U.S. Government. Further reproduction and/or distribution is prohibited without the express written permission of:
FOREIGN BUILDING OPERATIONS
U.S. Department of State, Washington, DC, 20522-0620
Information on this document is not to be altered except with the written approval of the individual whose seal appears hereon.

**SENSITIVE
BUT
UNCLASSIFIED**

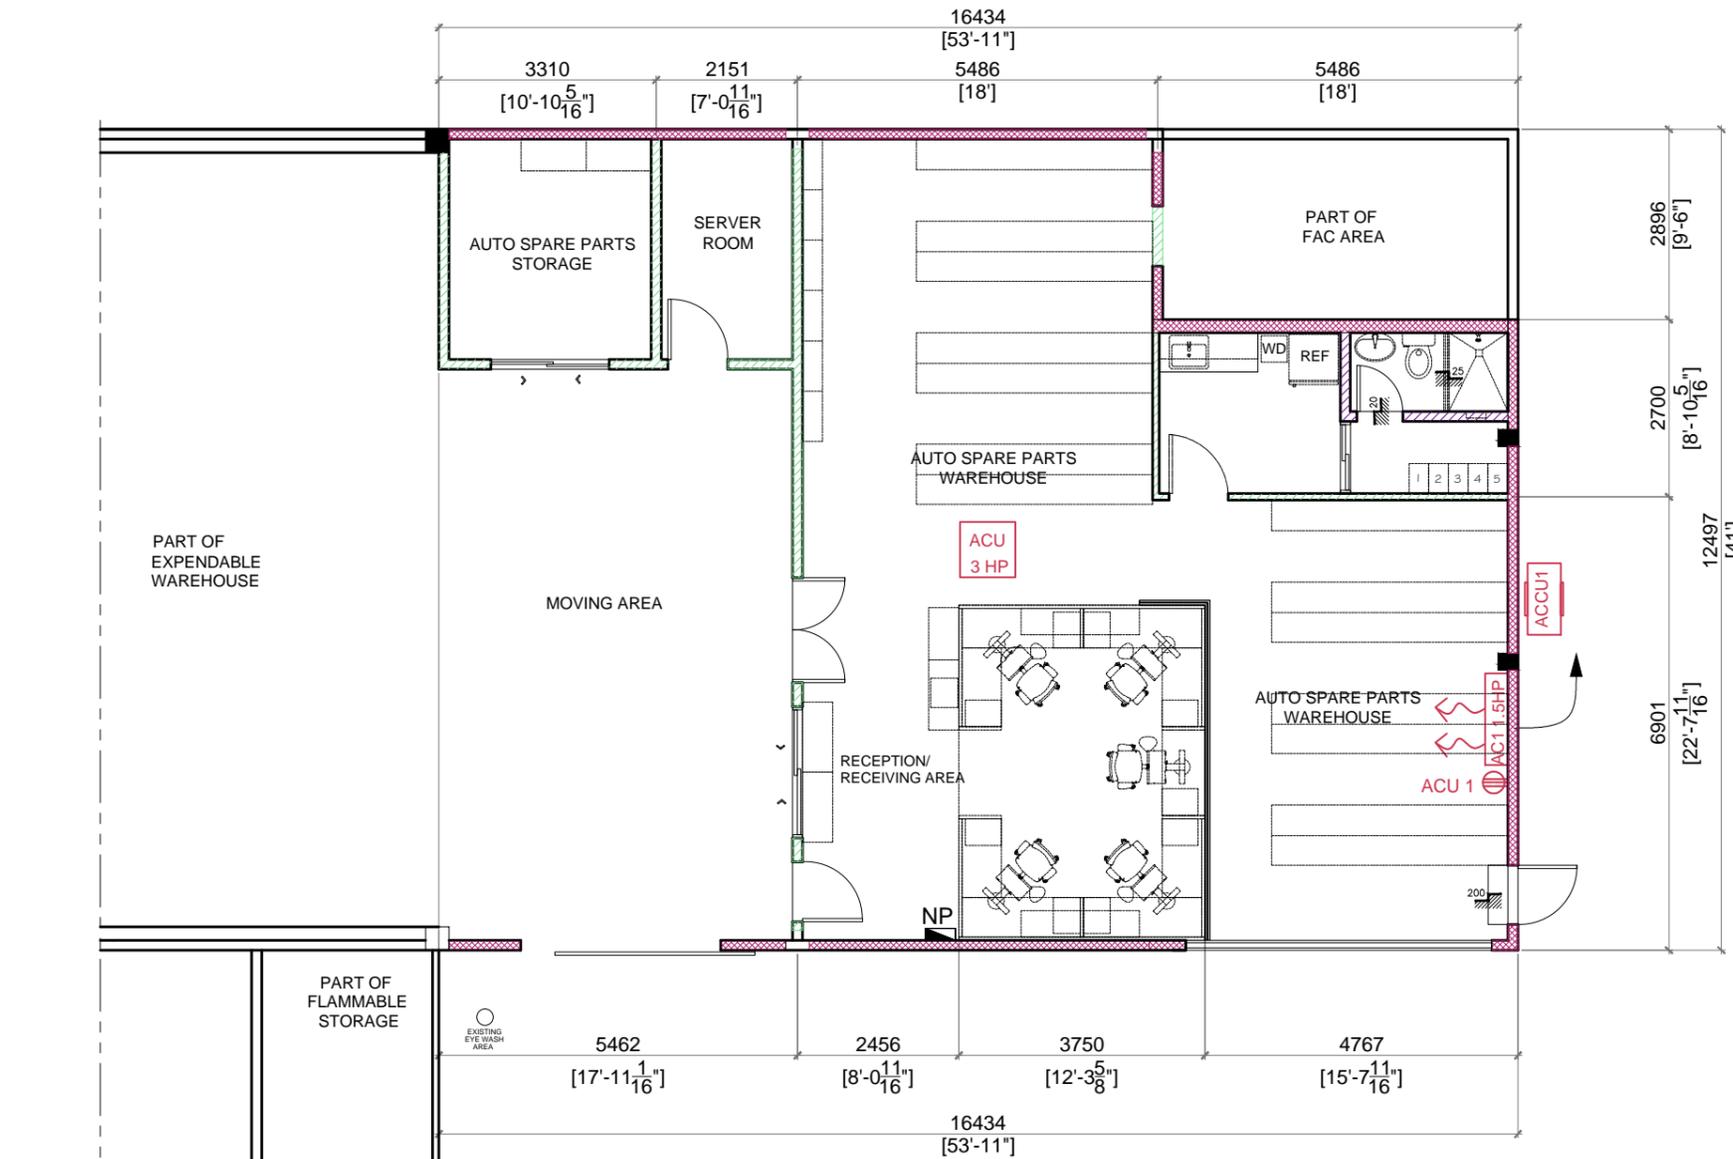

**P&S EXPENDABLE WAREHOUSE
AIRCON LAYOUT**
SCALE 1:100 M

- LEGEND:**
-  WALL SPLIT TYPE AIRCONDITIONER
 -  CASSETTE TYPE (CEILING MOUNTED) AIRCONDITIONER

NOTE:
VERIFY ACTUAL
DIMENSIONS ON SITE

RevNo	Revision note	Date	Sign.

Project Title
**REFURBISHMENT OF
OEXP WAREHOUSE
OFFICE**

Location
**P&S EXPENDABLE
WAREHOUSE BUILDING
SEAFRONT COMPOUND**

Release For Construction:
FMS

SHEET CONTENT

AIRCON UNIT LAYOUT

Phase

CONCEPT	35%	60%	90%	100%	FINAL
---------	-----	-----	-----	------	-------

Date	8-28-15	CADD File Name	
Designed		Drawn By	MJT
Checked	AGM/RPB	Drawing Number	
Project Number		Sheet Number	A-9
Contract No.			