


PLANT ROOM FOREMEN'S WORK SPACE AREA

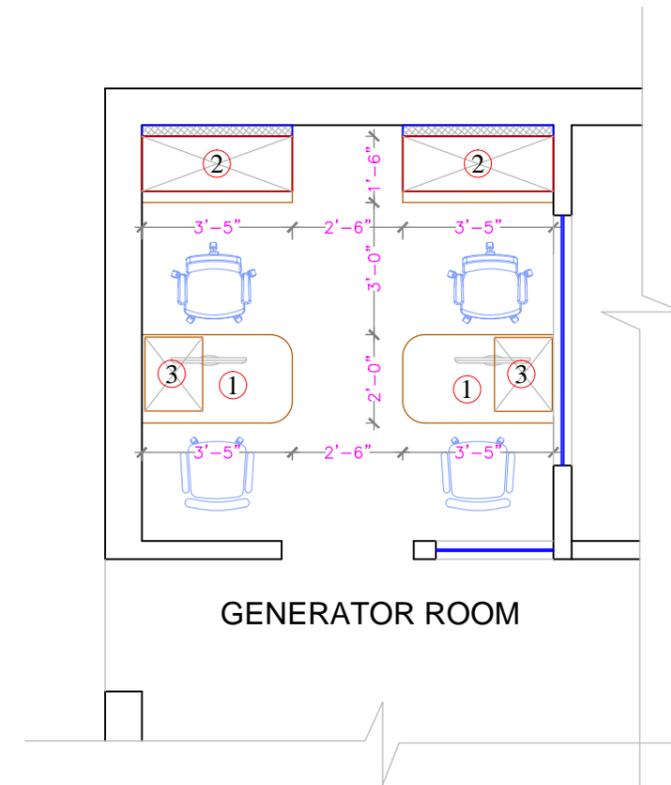

GENERATOR SHOP FOREMEN'S WORK SPACE AREA

LEGEND:

- 5'6" HIGH PARTITION
- 4'0" HIGH PARTITION

1. 24" WIDE MODULAR DESK
2. 1'-3" DEEP MODULAR OVERHEAD CABINET
3. 3 DRAWER MOBILE PEDESTAL



WARNING:
 This document is the property of the U.S. Government. Further reproduction and/or distribution is prohibited without the express written permission of: Office of Facility Maintenance Services, American Embassy, New Delhi, INDIA-110021.
 Drawing is not to be scaled, follow written dimensions.

Drawing Title PROPOSED FURNITURE LAYOUT FOR FOREMEN'S OFFICE SPACES		
Rev No.	Description	Date

Project Title PROPOSED FURNITURE LAYOUT FOR FOREMEN'S OFFICE SPACES ENCLAVE COMPOUND, US EMBASSY.	
Scale 1"=4'	Date 3rd August, 2016
Drawn By Bidisha Biswas	Drg. Number NDE_EASTB_A_SP_01
Checked By	